

Submit 3 Copies To Appropriate District
Office
District I
1625 N. French Dr., Hobbs, NM 88240
District II
1301 W. Grand Ave., Artesia, NM 88210
District III
1000 Rio Brazos Rd., Aztec, NM 87410
District IV
1220 S. St. Francis Dr., Santa Fe, NM
87505

State of New Mexico
Energy, Minerals and Natural Resources

Form C-103
March 4, 2004

OIL CONSERVATION DIVISION
1220 South St. Francis Dr.
Santa Fe, NM 87505

WELL API NO. 30-005-63631
5. Indicate Type of Lease STATE ☒ FEE ☐
6. State Oil & Gas Lease No. VA-2088
7. Lease Name or Unit Agreement Name Weller BDW State
8. Well Number 1
9. OGRID Number 025575
10. Pool name or Wildcat Wildcat Wolfcamp

SUNDRY NOTICES AND REPORTS ON WELLS
(DO NOT USE THIS FORM FOR PROPOSALS TO DRILL OR TO DEEPEN OR PLUG BACK TO A
DIFFERENT RESERVOIR. USE "APPLICATION FOR PERMIT" (FORM C-101) FOR SUCH
PROPOSALS.)

RECEIVED

1. Type of Well:
Oil Well ☐ Gas Well ☒ Other

2. Name of Operator
Yates Petroleum Corporation

AUG 27 2004

3. Address of Operator
105 South Fourth Street, Artesia, NM 88210

OCD-ARTESIA

4. Well Location
Unit Letter L : 2500 feet from the South line and 660 feet from the West line
Section 34 Township 9S Range 27E NMPM Chaves County

11. Elevation (Show whether DR, RKB, RT, GR, etc.)
3868'GR

Pit or Below-grade Tank Application (For pit or below-grade tank closures, a form C-144 must be attached)

Pit Location: UL Sect Twp Rng Pit type Depth to Groundwater Distance from nearest fresh water well
Distance from nearest surface water Below-grade Tank Location UL Sect Twp Rng ;
feet from the line and feet from the line

12. Check Appropriate Box to Indicate Nature of Notice, Report or Other Data
NOTICE OF INTENTION TO:

PERFORM REMEDIAL WORK ☐ PLUG AND ABANDON ☒
TEMPORARILY ABANDON ☐ CHANGE PLANS ☐
PULL OR ALTER CASING ☐ MULTIPLE COMPLETION ☐
OTHER: ☐

SUBSEQUENT REPORT OF:

REMEDIAL WORK ☐ ALTERING CASING ☐
COMMENCE DRILLING OPNS. ☐ PLUG AND ABANDONMENT ☐
CASING TEST AND CEMENT JOB ☐
OTHER: ☐

13. Describe proposed or completed operations. (Clearly state all pertinent details, and give pertinent dates, including estimated date of starting any proposed work). SEE RULE 1103. For Multiple Completions: Attach wellbore diagram of proposed completion or recompletion.

Yates Petroleum Corporation plans to plug and abandon this well as follows:
Notify NMOCDD at least 24 hrs before starting plugging work

1. Rig up any safety equipment needed.
2. Pull tubing up to 6050' and spot 25 sx plug across the Wolfcamp perforations. Pull tubing up to 1350' and spot 25 sx plug across the 8-5/8" casing shoe. Pull tubing up to 500' and spot 25 sx plug across the 11-3/4" casing shoe. Pull tubing up to 60' and spot 10 sx cement to surface.
3. Remove wellhead and install dry-hole marker and clean up location.

NOTE: Yates Petroleum Corporation will use steel pits and no earth pits

I hereby certify that the information above is true and complete to the best of my knowledge and belief. I further certify that any pit or below-grade tank has been/will be constructed or closed according to NMOCDD guidelines ☐, a general permit ☐ or an (attached) alternative OCD-approved plan ☐.

SIGNATURE: Tina Huerta TITLE: Regulatory Compliance Supervisor DATE: August 26, 2004


Type or print name Tina Huerta E-mail address: tinah@ypcnm.com Telephone No. 505-748-1471

(This space for State use)

APPROVED BY [Signature] TITLE [Signature] DATE 9/1/04
Conditions of approval, if any:

WELLNAME: Weller "BDW" State #1 FIELD: Wildcat
 LOCATION: 2,500' FSL + 660' FWL, Sec 34, T9S, R27E, CHAVES CO, NM.
 GL: 3,862' ZERO: _____ AGL: _____ KB: 3,876'
 SPUD DATE: 6/4/04 COMPLETION DATE: _____
 COMMENTS: _____

CASING PROGRAM	
SIZE/WT/GR/CONN	DEPTH SET
11 3/4", 42.0 #/ft, H-40, ST&C	430'
8 5/8", 24.0 #/ft, J-55, LT&C	1,324'
5 1/2", 15.50 #/ft, J-55, LT&C	6,872'

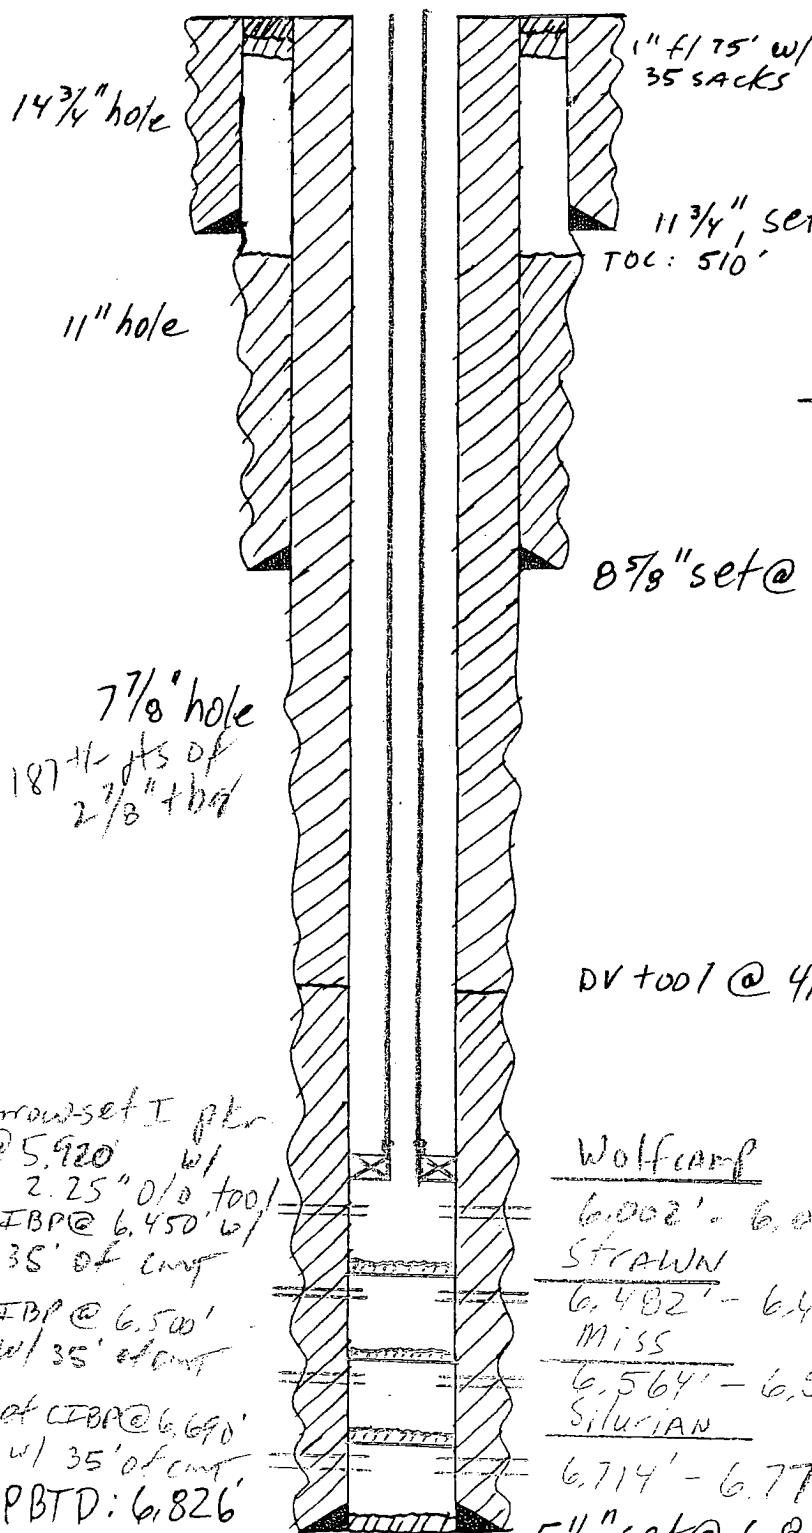

1" f/ 75' w/
35 SACKS

11 3/4" set @ 430', cmtD w/ 400 SACKS cmt
TOC: 510' circ to surface'

before

8 5/8" set @ 1,324', cmtD w/ 460 SACKS, TOC - 510'
1" f/ 75' w/ 35 SACKS

DV tool @ 4,427', cmtD w/ 930 SACKS, cmt
circ to surface

Arrow set I pkr
@ 5,920' w/
2.25" o/a tool
CIBP @ 6,450' w/
35' of cmt
CIBP @ 6,500'
w/ 35' of cmt
set CIBP @ 6,690'
w/ 35' of cmt
PBTD: 6,826'

Wolfcamp

6,002' - 6,024' w/ 2 jspt in 2 intervals

Strawn

6,482' - 6,496' w/ 4 jspt, shot 8/19/04

Miss

6,564' - 6,574' w/ 4 jspt, shot 8/16/04

Silurian

6,714' - 6,776' w/ 2 jspt in 3 intervals shot
5 1/2" set @ 6,872' cmtD w/ 500 SACKS

TD: 6,872' - SKETCH NOT TO SCALE -

DATE: 8/3/04 JWP

WELLNAME: Weller "BDW" State #1 FIELD: Wildcat
 LOCATION: 2,500' FSL & 660' FWL, Sec 34, T9S, R27E, CHAVES CO, NM.
 GL: 3,862' ZERO: _____ AGL: _____ KB: 3,876'
 SPUD DATE: 6/4/04 COMPLETION DATE: _____
 COMMENTS: _____

CASING PROGRAM	
SIZE/WT/GR/CONN	DEPTH SET
11 3/4", 42.0 #/ft, H-40, ST&C	430'
8 5/8", 24.0 #/ft, J-55, LT&C	1,324'
5 1/2", 15.50 #/ft, J-55, LT&C	6,872'

