

Submit 1 Copy To Appropriate District
Office
District I - (575) 393-6161
1625 N. French Dr., Hobbs, NM 88240
District II - (575) 748-1283
811 S. First St., Artesia, NM 88210
District III - (505) 334-6178
1000 Rio Brazos Rd., Aztec, NM 87410
District IV - (505) 476-3460
1220 S. St. Francis Dr., Santa Fe, NM
87505

State of New Mexico
Energy, Minerals and Natural Resources

Form C-103
Revised July 18, 2013

OIL CONSERVATION DIVISION
1220 South St. Francis Dr.
Santa Fe, NM 87505

SUNDRY NOTICES AND REPORTS ON WELLS (DO NOT USE THIS FORM FOR PROPOSALS TO DRILL OR TO DEEPEN OR PLUG BACK TO A DIFFERENT RESERVOIR. USE "APPLICATION FOR PERMIT" (FORM C-101) FOR SUCH PROPOSALS.)		WELL API NO. 30-015-39470
1. Type of Well: Oil Well ☐ Gas Well ☐ Other SWD ☐		5. Indicate Type of Lease STATE ☐ FEE ☐
2. Name of Operator OWL SWD OPERATING, LLC		6. State Oil & Gas Lease No. VB-0792
3. Address of Operator 8201 PRESTON ROAD, SUITE 520; DALLAS, TX 75225		7. Lease Name or Unit Agreement Name SHOCKER SWD
4. Well Location Unit Letter <u>A</u> : <u>1040</u> feet from the <u>NORTH</u> line and <u>990</u> feet from the <u>EAST</u> line Section <u>32</u> Township <u>25S</u> Range <u>29E</u> NMPM County <u>EDDY</u>		8. Well Number <u>1</u>
11. Elevation (Show whether DR, RKB, RT, GR, etc.) 2990' GR		9. OGRID Number <u>308339</u>
		10. Pool name or Wildcat SWD; DEVONIAN

12. Check Appropriate Box to Indicate Nature of Notice, Report or Other Data

NOTICE OF INTENTION TO:

PERFORM REMEDIAL WORK ☐ PLUG AND ABANDON ☐
TEMPORARILY ABANDON ☐ CHANGE PLANS ☐
PULL OR ALTER CASING ☐ MULTIPLE COMPL ☐
DOWNHOLE COMMINGLE ☐
CLOSED-LOOP SYSTEM ☐
OTHER: ☐

SUBSEQUENT REPORT OF:

REMEDIAL WORK ☐ ALTERING CASING ☐
COMMENCE DRILLING OPNS. ☐ P AND A ☐
CASING/CEMENT JOB ☐
OTHER: ☐

13. Describe proposed or completed operations. (Clearly state all pertinent details, and give pertinent dates, including estimated date of starting any proposed work). SEE RULE 19.15.7.14 NMAC. For Multiple Completions: Attach wellbore diagram of proposed completion or recompletion.

OWL SWD OPERATING, LLC REQUESTS APPROVAL TO CHANGE THE TUBING STRING FROM 3.5" TO A 5.5" x 4.5" x 2-7/8" TAPERED TUBING STRING PER THE ATTACHED WELLBORE SCHEMATIC.

Spud Date:

Rig Release Date:


I hereby certify that the information above is true and complete to the best of my knowledge and belief.

SIGNATURE Ramona Hovey TITLE Consulting Engineer DATE 07/06/2020

Type or print name Ramona Hovey E-mail address: ramona@lonquist.com PHONE: 512-600-1777
For State Use Only

APPROVED BY: [Signature] TITLE Staff Manager DATE 8/11/2020

Conditions of Approval (if any):

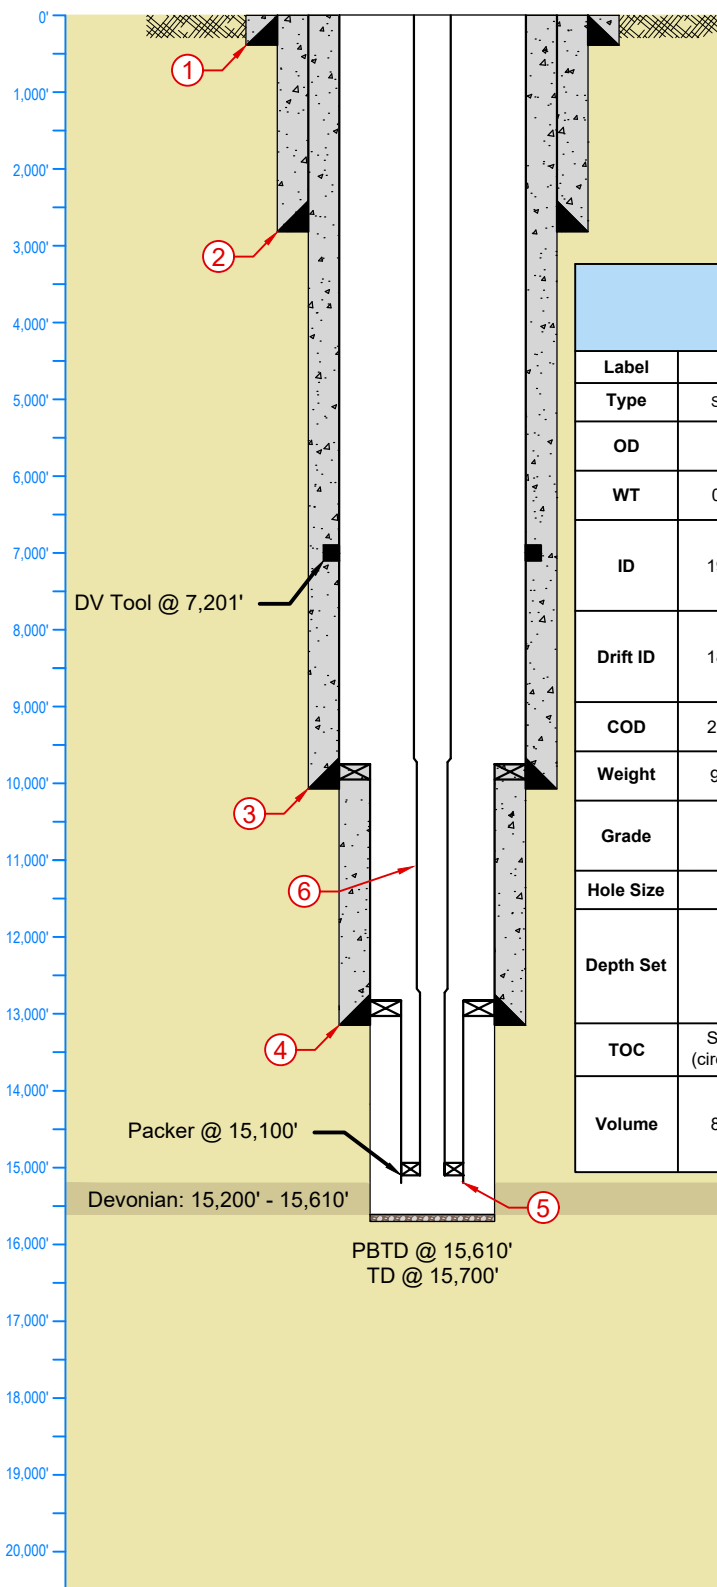

KB:	3,037'
BHF:	NA
GR:	2,990'
Spud:	12/2/2011

Casing Information

Label	1	2	3	4	5	6
Type	Surface	Intermediate	Production	Liner	Liner	Tubing
OD	20"	13-3/8"	9-5/8"	7"	5"	5-1/2" / 4-1/2" / 2-7/8"
WT	0.438"	0.33" / 0.38" / 0.43" / 0.48"	0.395" / 0.435"	0.453"	0.362"	0.36" / 0.34" / 0.217"
ID	19.124"	12.715" / 12.615" / 12.515" / 12.415"	8.835" / 8.755"	6.094"	4.276"	4.778" / 3.826" / 2.441"
Drift ID	18.936"	12.559" / 12.459" / 12.359" / 12.259"	8.379"	5.969"	4.151"	4.653" / 3.826" / 2.347"
COD	21.000"	14.375"	10.625"	7.875"	5.563"	6.05" / 5.00" / 3.50"
Weight	94 lb/ft	48 / 54.5 / 61 / 68 lb/ft	40 / 43.5 lb/ft	32 lb/ft	18 lb/ft	20 / 15.1 / 6.5 lb/ft
Grade	J-55 BTC	J-55 BTC	N-80 / Q-125 LTC	N-80 / Q-125 LTC	P-110 BTC	P-110 / L-80 IPC
Hole Size	26"	17-1/2"	12-1/4"	8-1/2"	6.094" / 6"	NA
Depth Set	390'	2,818'	10,069'	9,738' - 13,144'	12,827' - 15,200'	0' - 9,700' / 9,700' - 12,700' / 12,700' - 15,100'
TOC	Surface (circulation)	Surface (circulation)	Surface (circulation)	9,738'	NA	NA
Volume	810 sx	2,080 sx	2,940 sx	500 sx	NA	NA

LONQUIST

FIELD SERVICE

AUSTIN HOUSTON WICHITA CALGARY

OWL SWD Operating, LLC

Shocker SWD No. 1 (PROPOSED)

Country: USA

State/Province: New Mexico

County/Parish: Eddy

Location:

Site:

Survey/STR: Sect 32, T-25S, R-29E

API No: 30-015-39470

Lease Name: Shocker

Well Type/Status: SWD

Texas License F-9147

OGRID No: 25575

Project No: 2308

Date: 6/25/2020

12912 Hill Country Blvd, Suite F-200
Austin, TX 78738
Tel: 512.732.9812
Fax: 512.732.9816

Drawn: CJG

Reviewed: SLP

Approved:

Rev No: 1

Notes: