

UNITED STATES
DEPARTMENT OF THE INTERIOR
BUREAU OF LAND MANAGEMENTFORM APPROVED
OMB NO. 1004-0137
Expires: January 31, 2018**SUNDRY NOTICES AND REPORTS ON WELLS**
*Do not use this form for proposals to drill or to re-enter an abandoned well. Use form 3160-3 (APD) for such proposals.***SUBMIT IN TRIPLICATE - Other instructions on page 2**

1. Type of Well <input checked="" type="checkbox"/> Oil Well <input type="checkbox"/> Gas Well <input type="checkbox"/> Other		5. Lease Serial No. NMNM121949
2. Name of Operator MARSHALL & WINSTON INCORPORATE		6. If Indian, Allottee or Tribe Name
Contact: SHERRY L ROBERTS Email: sroberts@mar-win.com		7. If Unit or CA/Agreement, Name and/or No. NMNM142018
3a. Address 6 DESTA DRIVE, SUITE 3100 MIDLAND, TX 79705	3b. Phone No. (include area code) Ph: 432-684-6373 Fx: 432-682-1316	8. Well Name and No. Multiple--See Attached
4. Location of Well (Footage, Sec., T., R., M., or Survey Description) Multiple--See Attached		9. API Well No. Multiple--See Attached
		10. Field and Pool or Exploratory Area ROUND TANK-SAN ANDRES
		11. County or Parish, State CHAVES COUNTY, NM

12. CHECK THE APPROPRIATE BOX(ES) TO INDICATE NATURE OF NOTICE, REPORT, OR OTHER DATA

TYPE OF SUBMISSION	TYPE OF ACTION			
<input type="checkbox"/> Notice of Intent	<input type="checkbox"/> Acidize	<input type="checkbox"/> Deepen	<input type="checkbox"/> Production (Start/Resume)	<input type="checkbox"/> Water Shut-Off
<input checked="" type="checkbox"/> Subsequent Report	<input type="checkbox"/> Alter Casing	<input type="checkbox"/> Hydraulic Fracturing	<input type="checkbox"/> Reclamation	<input type="checkbox"/> Well Integrity
<input type="checkbox"/> Final Abandonment Notice	<input type="checkbox"/> Casing Repair	<input type="checkbox"/> New Construction	<input type="checkbox"/> Recomplete	<input checked="" type="checkbox"/> Other
	<input type="checkbox"/> Change Plans	<input type="checkbox"/> Plug and Abandon	<input type="checkbox"/> Temporarily Abandon	
	<input type="checkbox"/> Convert to Injection	<input type="checkbox"/> Plug Back	<input type="checkbox"/> Water Disposal	

13. Describe Proposed or Completed Operation: Clearly state all pertinent details, including estimated starting date of any proposed work and approximate duration thereof. If the proposal is to deepen directionally or recomple horizontally, give subsurface locations and measured and true vertical depths of all pertinent markers and zones. Attach the Bond under which the work will be performed or provide the Bond No. on file with BLM/BIA. Required subsequent reports must be filed within 30 days following completion of the involved operations. If the operation results in a multiple completion or recompletion in a new interval, a Form 3160-4 must be filed once testing has been completed. Final Abandonment Notices must be filed only after all requirements, including reclamation, have been completed and the operator has determined that the site is ready for final inspection.

Effective 10/02/20, the Hi Bob Fed #1H & the Hi Bob Fed Com #4H will no longer be allocated. Individual well production will be determined by their own separate meter allocations through the separator & designated tank through gauges.

Note: The Hi Bob Fed #3H has just finished drilling & will be fracked after the Thanksgiving holiday, then will be commingled with the Hi Bob Fed #1H.

Please see the updated Central Tank Battery Location Overview.

14. I hereby certify that the foregoing is true and correct. Electronic Submission #536807 verified by the BLM Well Information System For MARSHALL & WINSTON INCORPORATE, sent to the Roswell Committed to AFMSS for processing by JENNIFER SANCHEZ on 11/09/2020 (21JS0013SE)	
Name (Printed/Typed) TODD PASSMORE	Title OPERATIONS MANAGER
Signature (Electronic Submission)	Date 11/09/2020

THIS SPACE FOR FEDERAL OR STATE OFFICE USE

Approved By ACCEPTED	JENNIFER SANCHEZ Title PETROLEUM ENGINEER	Date 11/09/2020
Conditions of approval, if any, are attached. Approval of this notice does not warrant or certify that the applicant holds legal or equitable title to those rights in the subject lease which would entitle the applicant to conduct operations thereon.		Office Roswell

Title 18 U.S.C. Section 1001 and Title 43 U.S.C. Section 1212, make it a crime for any person knowingly and willfully to make to any department or agency of the United States any false, fictitious or fraudulent statements or representations as to any matter within its jurisdiction.

(Instructions on page 2)

**** BLM REVISED ** BLM REVISED ** BLM REVISED ** BLM REVISED ** BLM REVISED ****

Additional data for EC transaction #536807 that would not fit on the form

Wells/Facilities, continued

Agreement	Lease	Well/Fac Name, Number	API Number	Location
NMNM142018	NMNM132065	HI BOB FEDERAL COM 4H	30-005-64343-00-S1	Sec 8 T15S R29E SESE 517FSL 765FEL 33.024567 N Lat, 104.044472 W Lon
NMNM121949	NMNM121949	HI BOB FEDERAL 1H	30-005-64331-00-S1	Sec 8 T15S R29E SWSE 330FSL 1910FEL 33.023994 N Lat, 104.048204 W Lon

LOCATION OVERVIEW MARSHALL & WINSTON INC.

A LOCATION OVERVIEW FOR THE EXISTING "HI BOB CENTRAL TANK BATTERY EXPANSION" IN
SECTION 8, TOWNSHIP 15 SOUTH, RANGE 29 EAST, N.M.P.M.,
CHAVES COUNTY, NEW MEXICO.

HI BOB #1H & #3H TEST PHASE

TK #5	TK #6
F-9 CLOSED	F-11 CLOSED
F-10 OPEN	F-12 CLOSED
E-4 OPEN	E-5 OPEN
D-5 CLOSED	D-5 CLOSED
D-6 CLOSED	D-6 CLOSED
S-1 CLOSED	S-1 CLOSED
S-2 CLOSED	S-2 CLOSED

HI BOB #1H & #3H SALES PHASE

TK #1	TK #2
F-1 CLOSED	F-1 OPEN
F-2 OPEN	F-2 CLOSED
E-1 CLOSED	E-1 CLOSED
D-1 CLOSED	D-1 CLOSED
D-2 CLOSED	D-2 CLOSED
S-1 OPEN	S-1 CLOSED
S-2 CLOSED	S-2 OPEN

HI BOB #1H & #3H PRODUCTION PHASE

TK #1	TK #2
F-1 OPEN	F-1 CLOSED
F-2 CLOSED	F-2 OPEN
E-1 OPEN	E-1 OPEN
D-1 CLOSED	D-1 CLOSED
D-2 CLOSED	D-2 CLOSED
S-1 CLOSED	S-1 CLOSED
S-2 CLOSED	S-2 CLOSED

HI BOB #4H SALES PHASE

TK #1	TK #2
F-1 CLOSED	F-1 OPEN
F-2 OPEN	F-2 CLOSED
E-1 CLOSED	E-1 CLOSED
D-1 CLOSED	D-1 CLOSED
D-2 CLOSED	D-2 CLOSED
S-1 OPEN	S-1 CLOSED
S-2 CLOSED	S-2 OPEN

HI BOB #4H PRODUCTION PHASE

TK #1	TK #2
F-1 OPEN	F-1 CLOSED
F-2 CLOSED	F-2 OPEN
E-1 OPEN	E-1 OPEN
D-1 CLOSED	D-1 CLOSED
D-2 CLOSED	D-2 CLOSED
S-1 CLOSED	S-1 CLOSED
S-2 CLOSED	S-2 CLOSED

HI BOB FEDERAL #1H



LEGEND

- — GAS LINE
- — OIL LINE
- — WATER LINE
- ✕ — VALVE

HARCROW SURVEYING, LLC
2316 W. MAIN ST., ARTESIA, N.M. 88210
PH: (575) 746-2158
e.harcrow@harcrowsurveying.com




20 0 20 40 FEET
SCALE: 1" = 20'

MARSHALL & WINSTON INC.

SURVEY OF AN EXISTING CENTRAL TANK BATTERY
LOCATED IN SECTION 8, TOWNSHIP 15 SOUTH,
RANGE 29 EAST, NMPM, CHAVES COUNTY, NEW MEXICO

SURVEY DATE: SEPTEMBER 20, 2020	LOCATION OVERVIEW
DRAFTING DATE: NOVEMBER 3, 2020	PAGE 1 OF 1
APPROVED BY: N/A DRAWN BY: SP	FILE: 20-1431

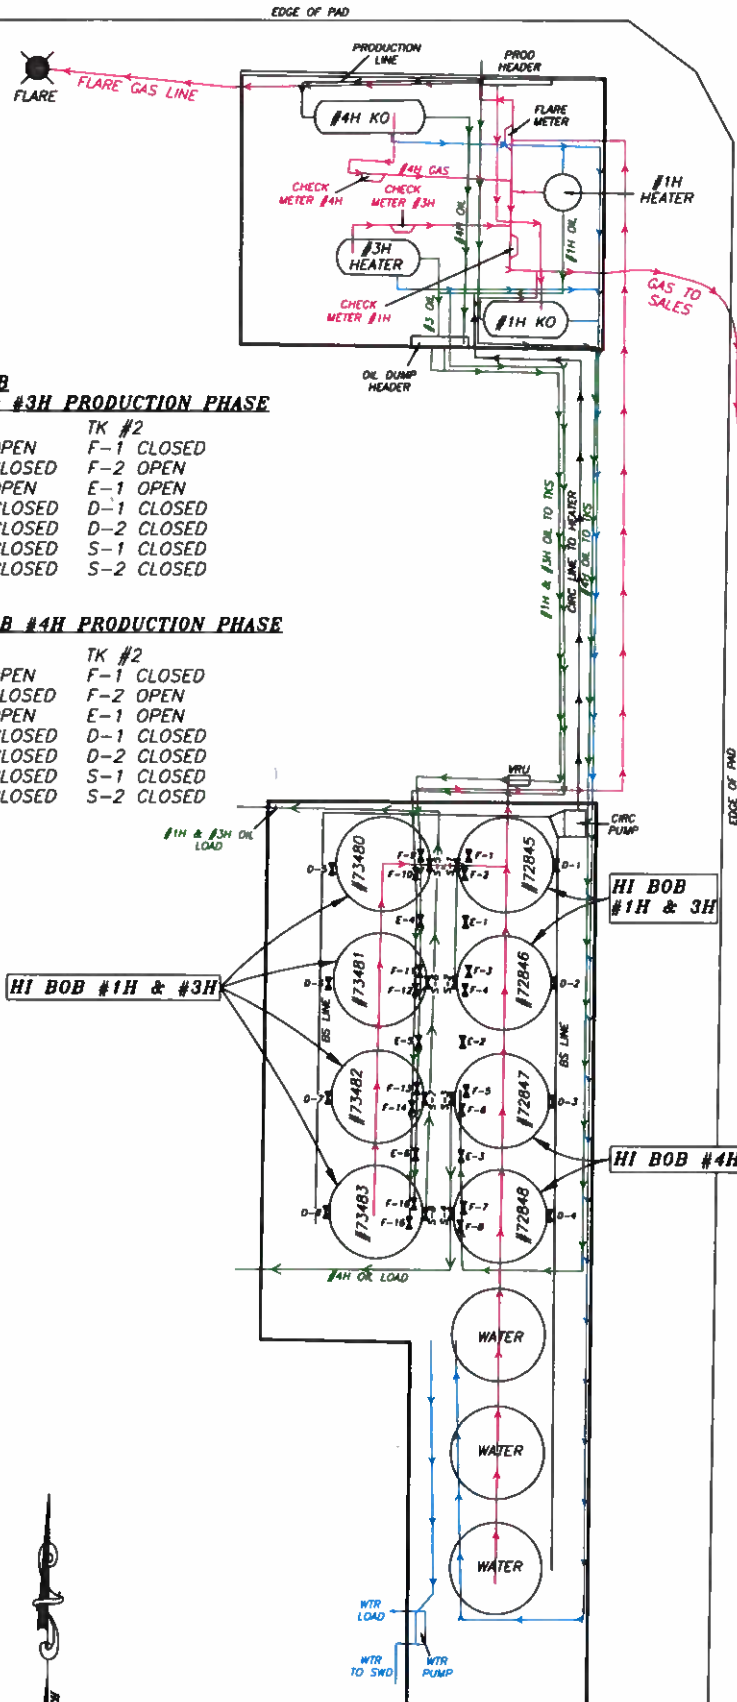

Sherry Roberts

From: j1sanchez@blm.gov
Sent: Monday, November 9, 2020 3:50 PM
To: sroberts@mar-win.com; tpassmore@mar-win.com
Cc: j1sanchez@blm.gov; kbussell@blm.gov; mmsalas@blm.gov; ndominguez@blm.gov; otorres@blm.gov
Subject: Well HI BOB FEDERAL COM 4H and others
Attachments: diagrams.pdf; EC536807.pdf

The purpose of this sundry is just to clarify that no commingling will be done between the Hi Bob Federal 1H and 4H as there had been sundries submitted and returned with a request to submit correctly. The operator currently has no approval to commingle any of the Hi Bob wells. They will be submitting commingle requests for a different set of wells at a later date.

The sundry for Other Sundry Notice you submitted has been accepted by the BLM. Your original Electronic Commerce (EC) transmission was assigned ID 536807. Please be sure to open and save all attachments to this message, since they contain important information.