

UNITED STATES  
DEPARTMENT OF THE INTERIOR  
BUREAU OF LAND MANAGEMENTFORM APPROVED  
OMB No. 1004-0137  
Expires: March 31, 2007

## SUNDRY NOTICES AND REPORTS ON WELLS

Do not use this form for proposals to drill or to re-enter an abandoned well. Use Form 3160-3 (APD) for such proposals.

## SUBMIT IN TRIPLICATE- Other instructions on reverse side.

1. Type of Well  
☐ Oil Well ☐ Gas Well ☒ Other2. Name of Operator **CHESAPEAKE OPERATING, INC. LINDA GOOD (405-767-4275)**3a. Address **P.O. BOX 18496, OKLAHOMA CITY, OK 73154-0496**  
3b. Phone No. (include area code) **405-848-8000**

4. Location of Well (Footage, Sec., T., R., M., or Survey Description)

**1030 FSL 2163 FEL SW SE SEC 6 T23S R28E**

5. Lease Serial No.

FEE

6. If Indian, Allottee or Tribe Name

7. If Unit or CA/Agreement, Name and/or No.  
**NMNM 72242**8. Well Name and No.  
**CARRASCO 6 COM 2**9. API Well No.  
**30-015-33885**10. Field and Pool, or Exploratory Area  
**LOVING MORROW NORTH**11. County or Parish, State  
**EDDY COUNTY, NM**

## 12. CHECK APPROPRIATE BOX(ES) TO INDICATE NATURE OF NOTICE, REPORT, OR OTHER DATA


TYPE OF SUBMISSION	TYPE OF ACTION			
<input type="checkbox"/> Notice of Intent	<input type="checkbox"/> Acidize	<input type="checkbox"/> Deepen	<input type="checkbox"/> Production (Start/Resume)	<input type="checkbox"/> Water Shut-Off
<input checked="" type="checkbox"/> Subsequent Report	<input type="checkbox"/> Alter Casing	<input type="checkbox"/> Fracture Treat	<input type="checkbox"/> Reclamation	<input type="checkbox"/> Well Integrity
<input type="checkbox"/> Final Abandonment Notice	<input type="checkbox"/> Casing Repair	<input type="checkbox"/> New Construction	<input type="checkbox"/> Recomplete	<input checked="" type="checkbox"/> Other <b>SITE FACILITY</b>
	<input type="checkbox"/> Change Plans	<input type="checkbox"/> Plug and Abandon	<input type="checkbox"/> Temporarily Abandon	<b>DIAGRAM</b>
	<input type="checkbox"/> Convert to Injection	<input type="checkbox"/> Plug Back	<input type="checkbox"/> Water Disposal	

13. Describe Proposed or Completed Operation (clearly state all pertinent details, including estimated starting date of any proposed work and approximate duration thereof. If the proposal is to deepen directionally or recompleat horizontally, give subsurface locations and measured and true vertical depths of all pertinent markers and zones. Attach the Bond under which the work will be performed or provide the Bond No. on file with BLM/BIA. Required subsequent reports shall be filed within 30 days following completion of the involved operations. If the operation results in a multiple completion or recompleat in a new interval, a Form 3160-4 shall be filed once testing has been completed. Final Abandonment Notices shall be filed only after all requirements, including reclamation, have been completed, and the operator has determined that the site is ready for final inspection.)

PLEASE FIND ATTACHED THE SITE FACILITY FOR CARRASCO 6 COM 2.

BLM NATIONWIDE BOND #NM2634.

(CHK PN 819476)

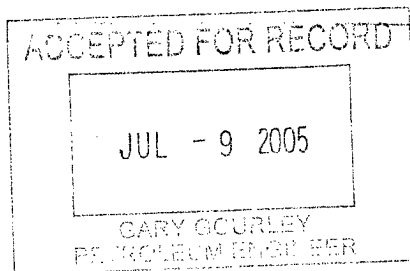14. I hereby certify that the foregoing is true and correct  
Name (Printed/Typed)**LINDA GOOD**Title **PERMITTING AGENT 1**

Signature

Date

**06/30/2005**

## THIS SPACE FOR FEDERAL OR STATE OFFICE USE

Approved by

Conditions of approval, if any, are attached. Approval of this notice does not warrant or certify that the applicant holds legal or equitable title to those rights in the subject lease which would entitle the applicant to conduct operations thereon.

Title

Office

Date

Title 18 U.S.C. Section 1001 and Title 43 U.S.C. Section 1212, make it a crime for any person knowingly and willfully to make to any department or agency of the United States any false, fictitious or fraudulent statements or representations as to any matter within its jurisdiction.


(Instructions on page 2)

# CHESAPEAKE OPERATING, INC.

CHK Name & Number: CARRASCO 6 COM 2 819476  
 API number: 30-015-33885  
 County: EDDY  
 State: NM  
 Field: LOVING MORROW NORTH  
 Qtr Qtr Calls: NW SW SE  
 Sec/Twnshp/Rng: 6-23S-28E  
 Number of Acres: 318-13999999999999

Regulatory Agency: BLM  
 Lease Sign Type: FEDERAL  
 CA#: NMNM 72242  
 APD Lease #: FEE  
 Federal/Indian: FEDERAL  
 Last Violation: UNKNOWN  
 District: PERMIAN  
 Field Office: HOBBS

1

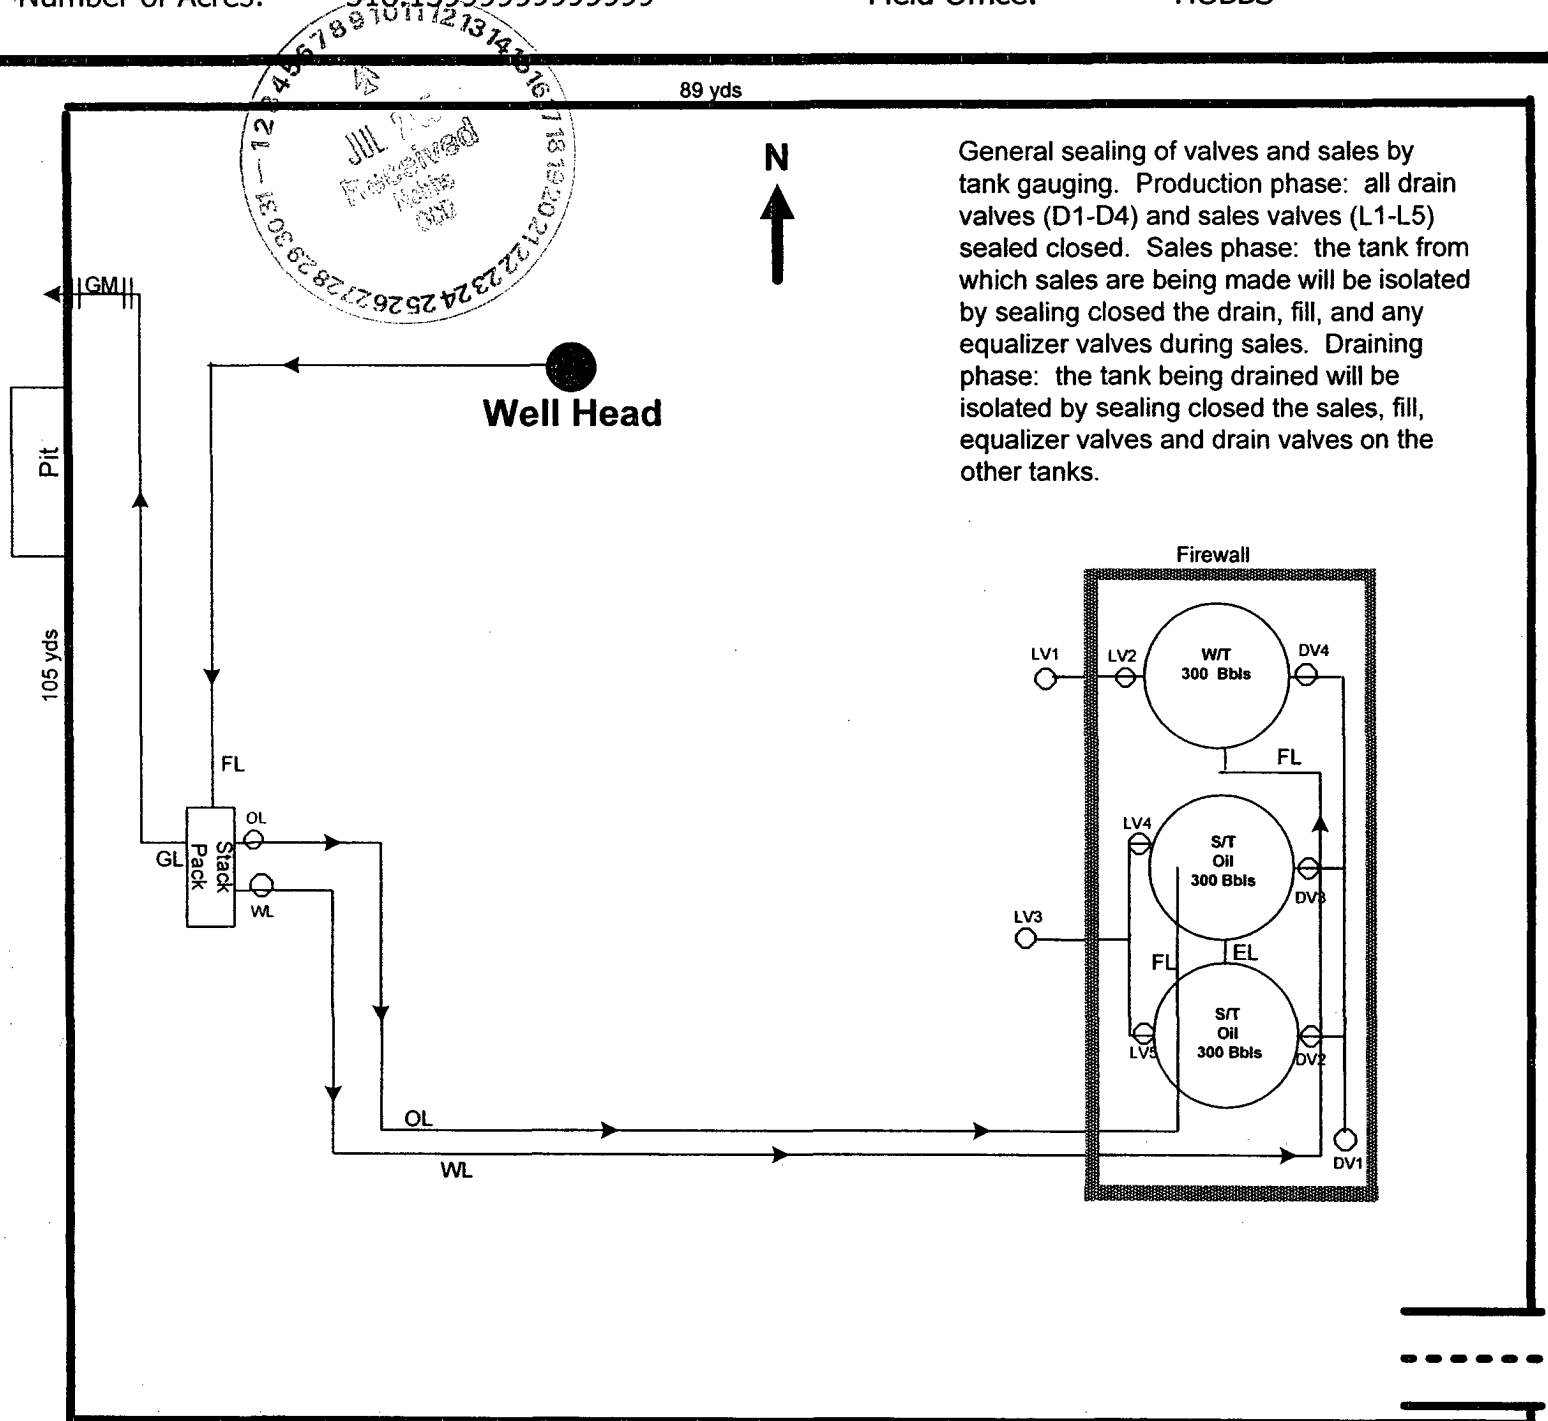

General sealing of valves and sales by tank gauging. Production phase: all drain valves (D1-D4) and sales valves (L1-L5) sealed closed. Sales phase: the tank from which sales are being made will be isolated by sealing closed the drain, fill, and any equalizer valves during sales. Draining phase: the tank being drained will be isolated by sealing closed the sales, fill, equalizer valves and drain valves on the other tanks.

Direction of Flow off Site: SW

CARRASCO 6 COM 2 819476

This lease is subject to  
 Chesapeake's Site Security Plan  
 located at 6100 N. Western  
 Oklahoma City, OK 73118

Prepared by: DEBBIE HERNANDEZ  
 Date: 06-23-2005

Approved by:  
 Date: