

Submit 1 Copy To Appropriate District Office  
 District I - (575) 393-6161  
 1625 N. French Dr., Hobbs, NM 88240  
 District II - (575) 748-1283  
 811 S. First St., Artesia, NM 88210  
 District III - (505) 334-6178  
 1000 Rio Brazos Rd., Aztec, NM 87410  
 District IV - (505) 476-3460  
 1220 S. St. Francis Dr., Santa Fe, NM 87505

State of New Mexico  
 Energy, Minerals and Natural Resources

Form C-103  
 Revised August 1, 2011

OIL CONSERVATION DIVISION  
 1220 South St. Francis Dr.  
 Santa Fe, NM 87505

WELL API NO. 30-015-41093
5. Indicate Type of Lease STATE <input checked="" type="checkbox"/> FEE <input type="checkbox"/>
6. State Oil & Gas Lease No.
7. Lease Name or Unit Agreement Name BUCKSHOT STATE COM
8. Well Number 2H
9. OGRID Number 258894
10. Pool name or Wildcat WILLOW LAKE; BONES SPRING, W
11. Elevation (Show whether DR, RKB, RT, GR, etc.) 3051' GR

**SUNDRY NOTICES AND REPORTS ON WELLS**  
 (DO NOT USE THIS FORM FOR PROPOSALS TO DRILL OR TO DEEPEN OR PLUG BACK TO A DIFFERENT RESERVOIR. USE "APPLICATION FOR PERMIT" (FORM C-101) FOR SUCH PROPOSALS.)

1. Type of Well: Oil Well  Gas Well  Other

2. Name of Operator  
LEGEND NATURAL GAS III, LP


3. Address of Operator  
15021 KATY FREEWAY, SUITE 200, HOUSTON, TX 77094

4. Well Location  
 Unit Letter    P   :    100    feet from the    S    line and    1140    feet from the    E    line  
 Section    31    Township    24S    Range    28E    NMPM    EDDY    County

12. Check Appropriate Box to Indicate Nature of Notice, Report or Other Data

<b>NOTICE OF INTENTION TO:</b>		<b>SUBSEQUENT REPORT OF:</b>	
PERFORM REMEDIAL WORK <input type="checkbox"/>	PLUG AND ABANDON <input type="checkbox"/>	REMEDIAL WORK <input type="checkbox"/>	ALTERING CASING <input type="checkbox"/>
TEMPORARILY ABANDON <input type="checkbox"/>	CHANGE PLANS <input checked="" type="checkbox"/>	COMMENCE DRILLING OPNS. <input type="checkbox"/>	P AND A <input type="checkbox"/>
PULL OR ALTER CASING <input type="checkbox"/>	MULTIPLE COMPL <input type="checkbox"/>	CASING/CEMENT JOB <input type="checkbox"/>	
DOWNHOLE COMMINGLE <input type="checkbox"/>			
OTHER: <input type="checkbox"/>		OTHER: <input type="checkbox"/>	

13. Describe proposed or completed operations. (Clearly state all pertinent details, and give pertinent dates, including estimated date of starting any proposed work). SEE RULE 19.15.7.14 NMAC. For Multiple Completions: Attach wellbore diagram of proposed completion or recompletion.  
 CHANGE SURFACE LOCATION FROM 330' S AND 1700' W TO 100' S AND 1700' WEST LINE, EDDY COUNTY; AMENDED TOTAL DEPTH, ELEVATION, AND SACKS OF CEMENT ON PRODUCTION CASING. WE WILL NO LONGER SET A DV TOOL.

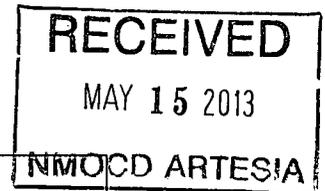

Spud Date:

Rig Release Date:

I hereby certify that the information above is true and complete to the best of my knowledge and belief.

SIGNATURE Jennifer Mosley TITLE SR. REGULATORY ANALYST DATE 05/14/2013

Type or print name JENNIFER MOSLEY E-mail address: jmosley@lng2.com PHONE: 817-872-7822

**For State Use Only**

APPROVED BY: [Signature] TITLE Dr. J. E. [Signature] DATE 5/16/2013

Conditions of Approval (if any):

DISTRICT I  
1825 N. French Dr., Hobbs, NM 88240  
Phone (575) 393-6161 Fax: (575) 393-0720

DISTRICT II  
811 S. First St., Artesia, NM 88210  
Phone (575) 748-1283 Fax: (575) 748-9720

DISTRICT III  
1000 Rio Brazos Rd., Aztec, NM 87410  
Phone (505) 334-6178 Fax: (505) 334-6170

DISTRICT IV  
1220 S. St. Francis Dr., Santa Fe, NM 87505  
Phone (505) 476-3460 Fax: (505) 476-3462

State of New Mexico  
Energy, Minerals and Natural Resources Department

Form C-102  
Revised August 1, 2011

Submit one copy to appropriate  
District Office

OIL CONSERVATION DIVISION  
1220 South St. Francis Dr.  
Santa Fe, New Mexico 87505

WELL LOCATION AND ACREAGE DEDICATION PLAT

AMENDED REPORT

API Number <b>30-015-41093</b>	Pool Code <b>96415</b>	Pool Name <b>WILLOW LAKE ; BONE SPRING , WEST</b>
Property Code <b>305419</b>	Property Name <b>BUCKSHOT STATE COM</b>	Well Number <b>2H</b>
OGRID No. <b>258894</b>	Operator Name <b>LEGEND NATURAL GAS III, L.P.</b>	Elevation <b>3051'</b>

Surface Location

UL or lot No.	Section	Township	Range	Lot Idn	Feet from the	North/South line	Feet from the	East/West line	County
P	31	24 S	28 E		100	SOUTH	1140	EAST	EDDY

Bottom Hole Location If Different From Surface


UL or lot No.	Section	Township	Range	Lot Idn	Feet from the	North/South line	Feet from the	East/West line	County
A	31	24 S	28 E		330	NORTH	390	EAST	EDDY

Dedicated Acres	Joint or Infill	Consolidation Code	Order No.

NO ALLOWABLE WILL BE ASSIGNED TO THIS COMPLETION UNTIL ALL INTERESTS HAVE BEEN CONSOLIDATED OR A NON-STANDARD UNIT HAS BEEN APPROVED BY THE DIVISION

<p>N.: 429693.3 E.: 602543.8</p> <p>LOT 1</p>	<p>N.: 429717.0 E.: 605222.4</p> <p><b>PROPOSED BOTTOM HOLE LOCATION</b> Lat - N 32°10'49.21" Long - W 104°07'10.14" NMSPC- N 429406.7 E 607498.8 (NAD-83)</p>	<p>N.: 429740.0 E.: 607887.9</p>	<p><b>OPERATOR CERTIFICATION</b> I hereby certify that the information contained herein is true and complete to the best of my knowledge and belief, and that this organization either owns a working interest or unleased mineral interest in the land including the proposed bottom hole location or has a right to drill this well at this location pursuant to a contract with an owner of such a mineral or working interest, or to a voluntary pooling agreement or a compulsory pooling order heretofore entered by the division.</p> <p><i>Jennifer Mosley</i> 05/14/13 Signature Date</p> <p><b>JENNIFER MOSLEY</b> Printed Name</p> <p><i>jmosley@ing2.com</i> Email Address</p>
<p>N.: 427037.4 E.: 602547.0</p> <p>LOT 2</p>			<p><b>SURVEYOR CERTIFICATION</b> I hereby certify that the well location shown on this plat was plotted from field notes of actual surveys made by me or under my supervision, and that the same is true and correct to the best of my belief.</p> <p>APR 28 2013 Date Surveyed</p> <p><i>Gary L. Jones</i> Signature &amp; Seal of Professional Surveyor</p> <p><b>GARY L. JONES</b> 7977</p> <p>Certificate No. <b>Gary L. Jones 7977</b></p> <p><b>BASIN SURVEYS 28603</b></p>
<p>N.: 424385.5 E.: 602546.6</p> <p>LOT 3</p>			
<p>N.: 424385.5 E.: 602546.6</p> <p>LOT 4</p>	<p><b>SURFACE LOCATION</b> Lat - N 32°10'00.48" Long - W 104°07'18.84" NMSPC- N 424480.8 E 606760.7 (NAD-83)</p>	<p>N.: 424378.1 E.: 607900.8</p>	

SECTION 31, TOWNSHIP 24 SOUTH, RANGE 28 EAST, N.M.P.M.,  
 EDDY COUNTY, NEW MEXICO.

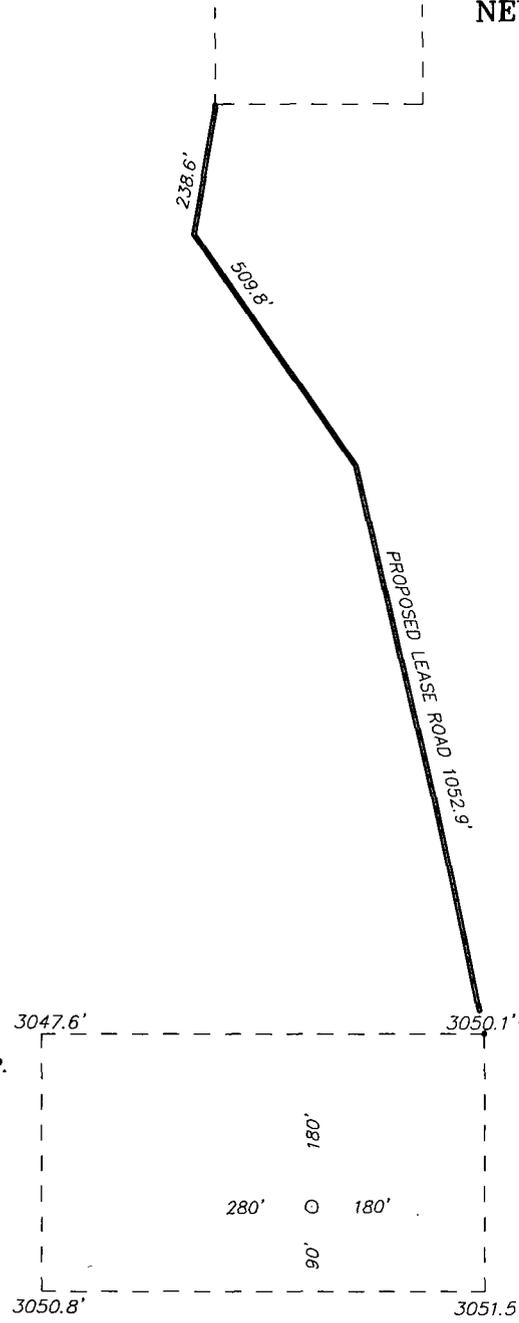

LEGEND NATURAL GAS III, L.P.  
 BUCKSHOT STATE COM #2H  
 ELEV. - 3051'

Lat - N 32°10'00.48"  
 Long - W 104°07'18.84"  
 NMSPCE - N 424480.8  
 E 606760.7  
 (NAD-83)

200 0 200 400 FEET  
 SCALE: 1" = 200'

Directions to Location:

FROM THE JUNCTION OF ROAD RUNNER AND BLACK RIVER VILLAGE, GO SOUTH ON ROAD RUNNER 3.3 MILES TO LEASE ROAD, ON LEASE ROAD GO EAST 1.3 MILES TURNING SOUTH 0.4 MILES TO WELL PAD AND PROPOSED LEASE ROAD.

**LEGEND NATURAL GAS III, L.P.**

REF: BUCKSHOT STATE COM #2H / WELL PAD TOPO


THE BUCKSHOT STATE COM #2H LOCATED 100'  
 FROM THE SOUTH LINE AND 1140' FROM THE EAST LINE OF  
 SECTION 31, TOWNSHIP 24 SOUTH, RANGE 28 EAST,  
 N.M.P.M., EDDY COUNTY, NEW MEXICO.

**BASIN SURVEYS** P.O. BOX 1786-HOBBS, NEW MEXICO

W.O. Number: 28603 Drawn By: J. SMALL

Date: 04-30-2013 Disk: JMS 28603

Survey Date: 04-28-2013 Sheet 1 of 1 Sheets

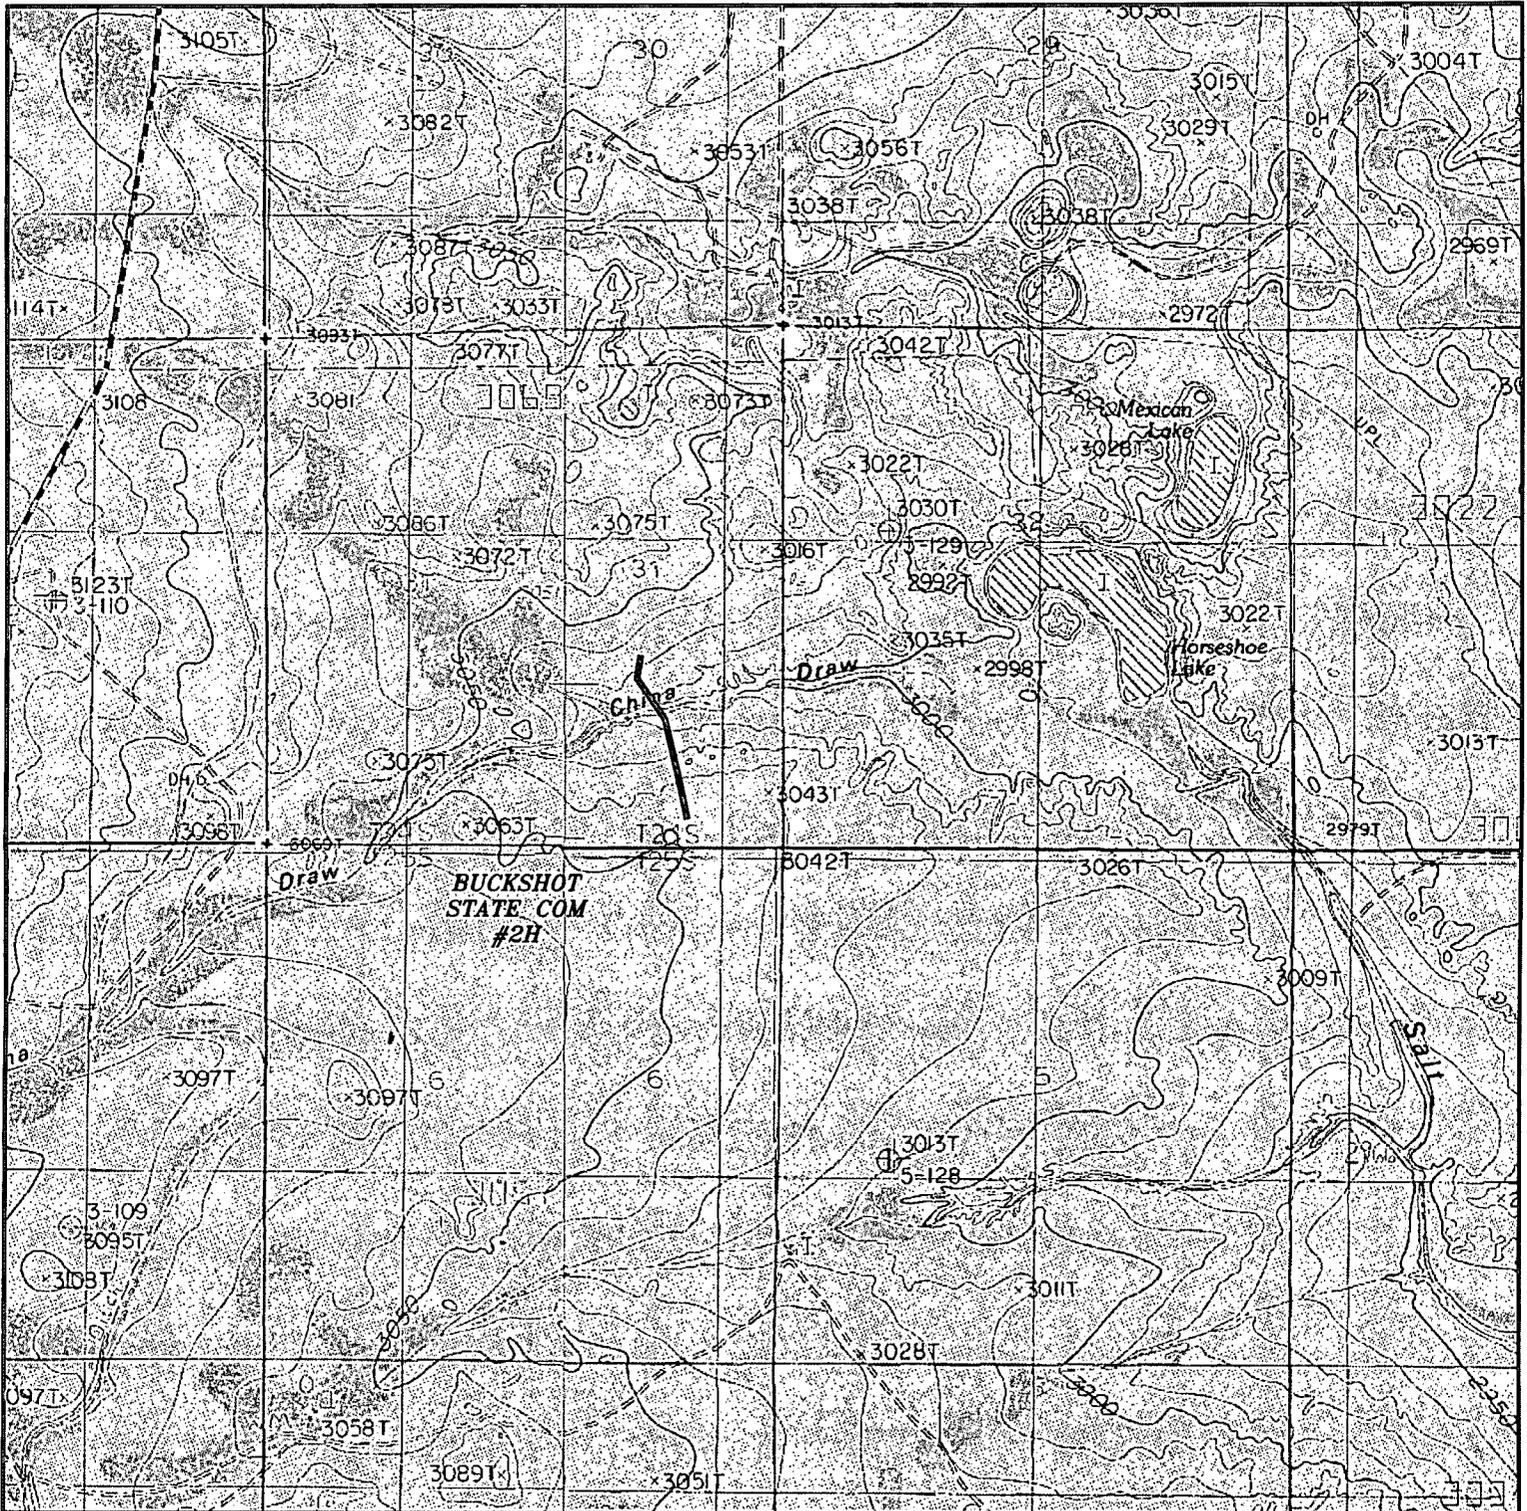

**BUCKSHOT STATE COM #2H**  
 Located 100' FSL and 1140' FEL  
 Section 31, Township 24 South, Range 28 East,  
 N.M.P.M., Eddy County, New Mexico.



P.O. Box 1786  
 1120 N. West County Rd.  
 Hobbs, New Mexico 88241  
 (575) 393-7316 - Office  
 (575) 392-2206 - Fax  
 basinsurveys.com


W.O. Number: JMS 28603

Survey Date: 04-28-2013

Scale: 1" = 2000'

Date: 04-30-2013

**LEGEND**  
**NATURAL GAS**  
**III, L.P.**

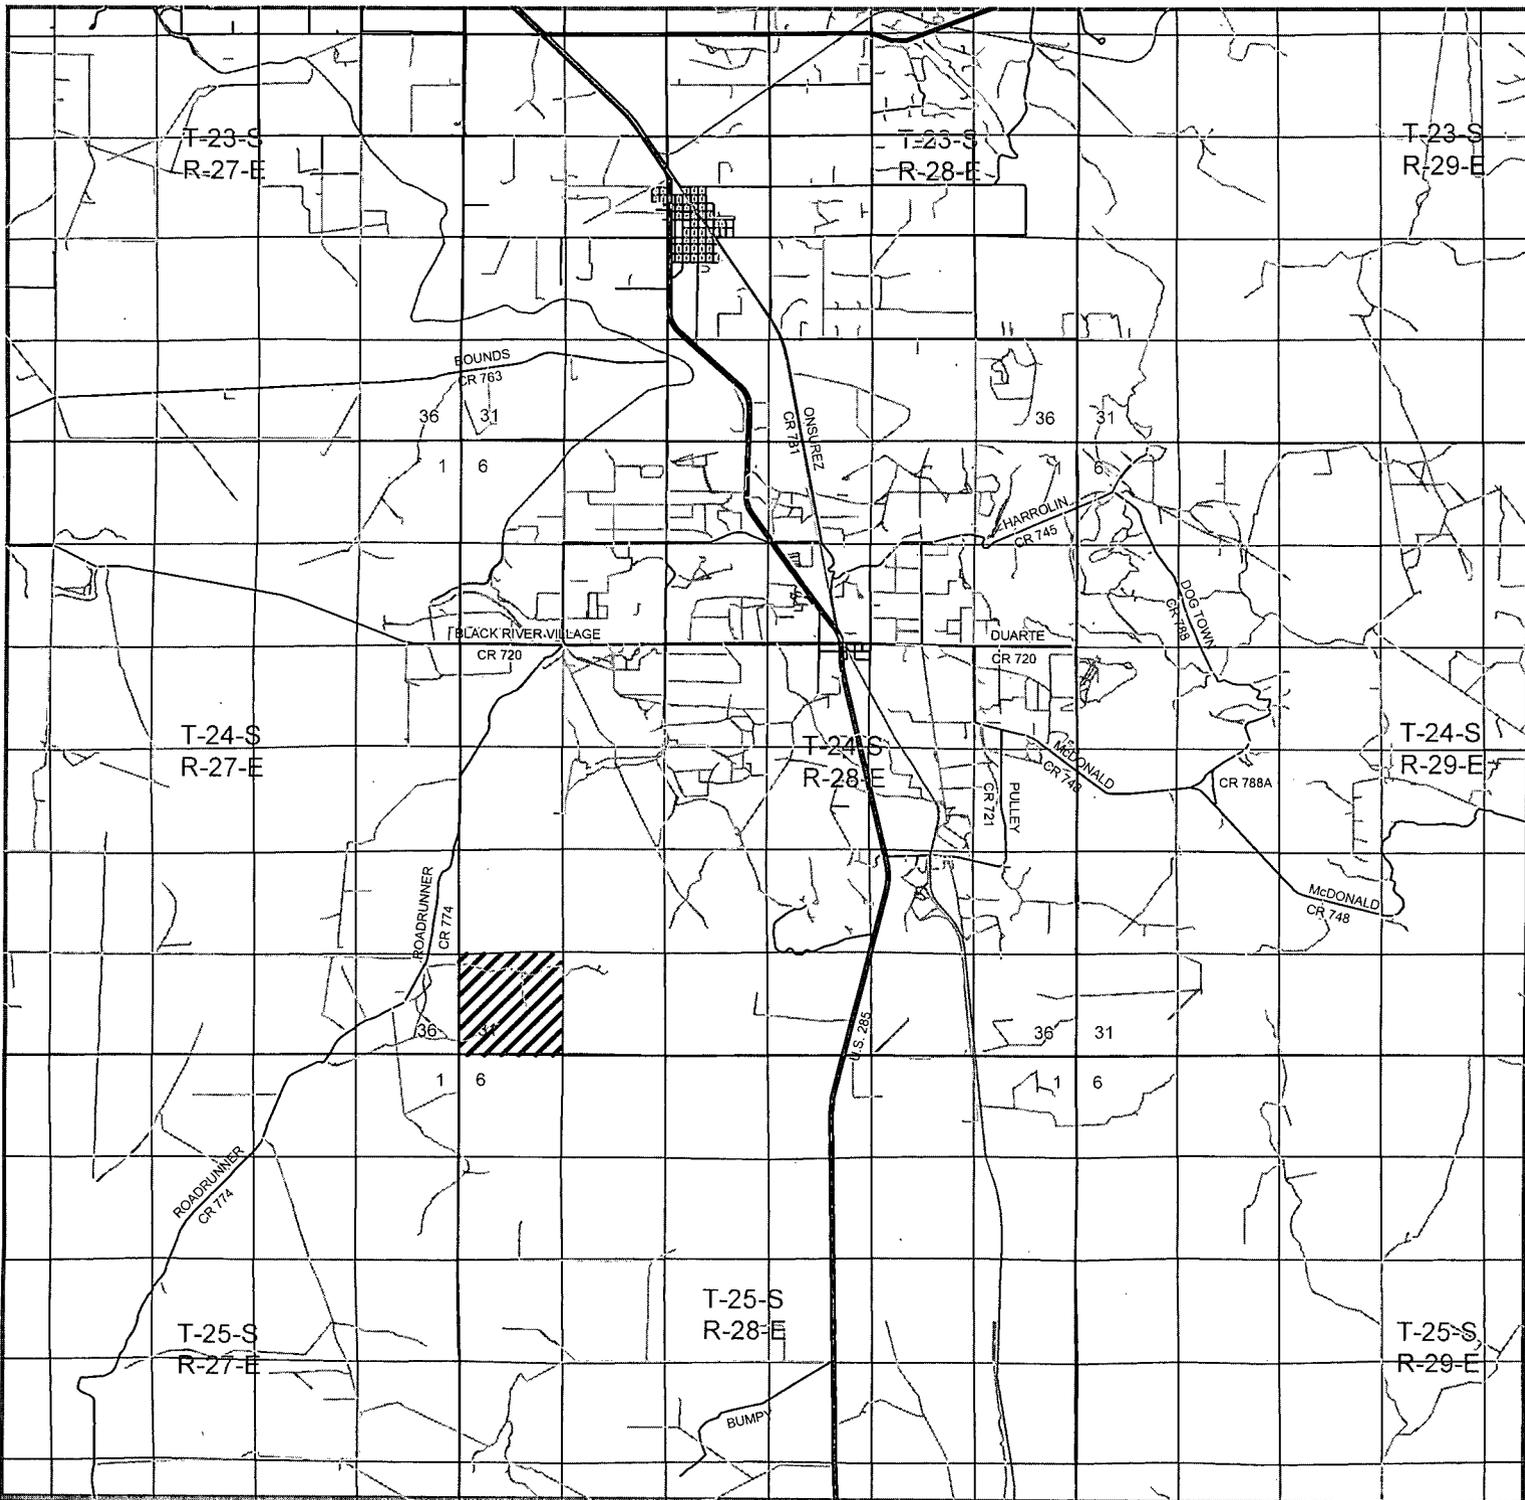

**BUCKSHOT STATE COM #2H**  
 Located 100' FSL and 1140' FEL  
 Section 31, Township 24 South, Range 28 East,  
 N.M.P.M., Eddy County, New Mexico.

**basin surveys**  
 focused on excellence  
 in the oilfield

P.O. Box 1786  
 1120 N. West County Rd.  
 Hobbs, New Mexico 88241  
 (575) 393-7316 - Office  
 (575) 392-2206 - Fax  
 basinsurveys.com

W.O. Number:	JMS 28603
Survey Date:	04-28-2013
Scale:	1" = 2 Miles
Date:	04-30-2013

**LEGEND**  
**NATURAL GAS**  
**III, L.P.**