


Sec. 26, T21S, R23E, Eddy County - NM

CURRENT

OXY USA WTP
McKittrick 24-2
30-015-33649

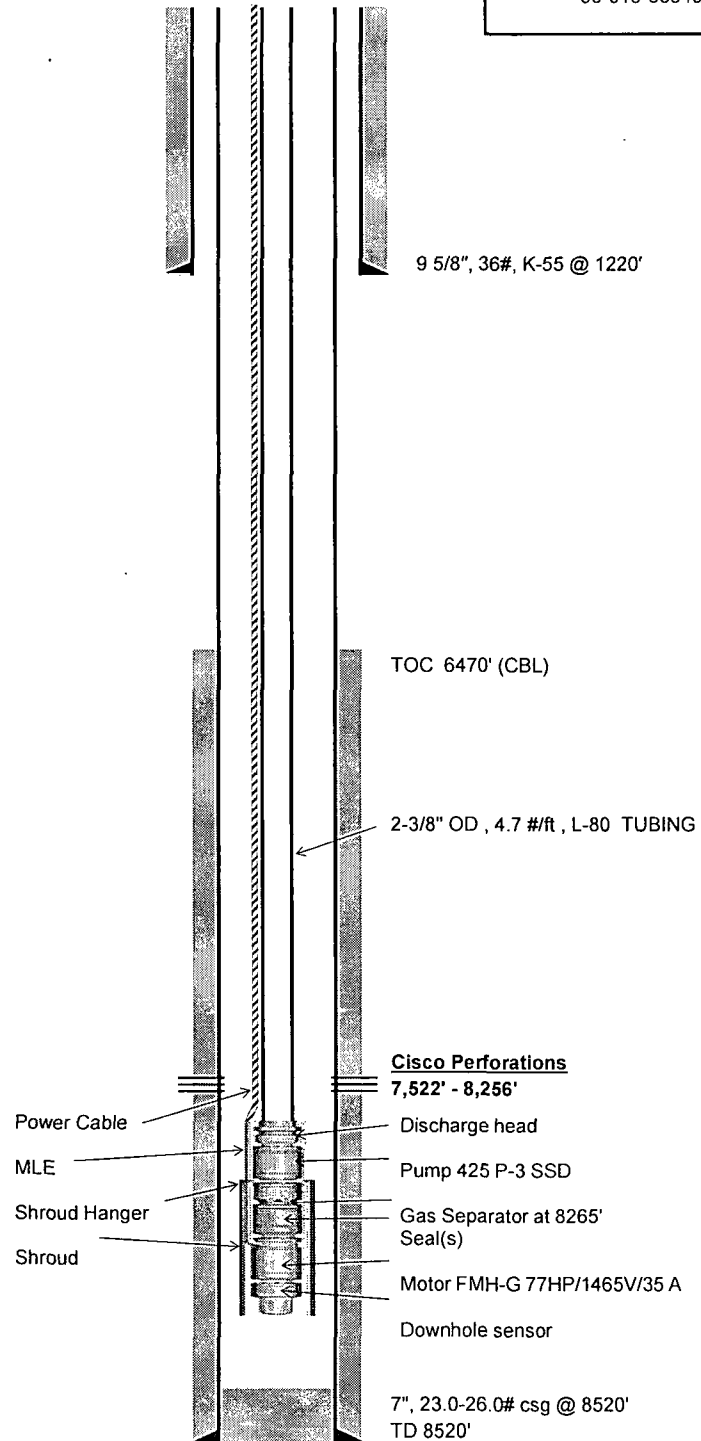

Sec. 26, T21S, R23E, Eddy County - NM



PROPOSED

OXY USA WTP
McKittrick 24-2
30-015-33649

Water Formation plus injected gas lift ←

Gas Lift Injection ←

→ Formation Gas production

9 5/8", 36#, K-55 @ 1220'

Gas Lift injection string
1.66"OD x 1.38" ID x J-55 x 10 rd IJ

TOC 6470' (CBL)

2-3/8" OD , 4.7 #/ft , L-80, EUE TUBING

Cisco Perforations
7,522' - 8,256'

Side String Gas Lift Mandrel

Seating Nipple with Standing Valve

7", 26#, J-55/N-80, LTC/BTC csg @ 8520'
TD 8520'