

DISTRICT I
1625 N. French Dr., Hobbs, NM 88240

State of New Mexico
Energy, Minerals & Natural Resources Department

Form C-102
Revised August 15, 2000
Submit to Appropriate District Office
State EDDYse - 4 Copies
Fee EDDYse - 3 Copies

DISTRICT II
P.O. Drawer DD, Artesia, NM 88211-0719

DISTRICT III
1000 Rio Brazos Rd., Aztec, NM 87410

DISTRICT IV
2040 South Pacheco, Santa Fe, NM 87505

OIL CONSERVATION DIVISION
2040 South Pacheco
Santa Fe, NM 87505

☐ AMENDED REPORT

WELL LOCATION AND ACREAGE DEDICATION PLAT

API Number 30-015-34443	Pool Code 75250	Pool Name COTTONWOOD CREEK-WOLFCAMP (GAS)
Property Code	Property Name 1625 FED COM	Well Number 322
OGRID No. 218885	Operator Name LCX ENERGY, LLC	Elevation 3566

Surface Location

UL or lot No.	Section	Township	Range	Lot Idn	Feet from the	North/South line	Feet from the	East/West line	County
I	32	16 S	25 E		1880	SOUTH	660	EAST	EDDY

Bottom Hole Location If Different From Surface

UL or lot No.	Section	Township	Range	Lot Idn	Feet from the	North/South line	Feet from the	East/West line	County
L	32	16 S	25 E		1880	SOUTH	660	WEST	EDDY
Dedicated Acres 320	Joint or Infill	Consolidation Code	Order No.						

NO ALLOWABLE WILL BE ASSIGNED TO THIS COMPLETION UNTIL ALL INTERESTS HAVE BEEN CONSOLIDATED OR A NON-STANDARD UNIT HAS BEEN APPROVED BY THE DIVISION



NOTE: 1) Plane Coordinates shown hereon are Transverse Mercator Grid and Conform to the "New Mexico Coordinate System", New Mexico East Zone, North American Datum of 1983. Distances shown hereon are mean horizontal surface values.	RECEIVED NOV 29 2005 OCC-ARTESIA	OPERATOR CERTIFICATION I hereby certify the the information contained herein is true and complete to the best of my knowledge and belief. <i>Joe T Janica</i> Signature Joe T. Janica Printed Name Agent Title 11/28/05 Date
PROJECT AREA PRODUCING AREA SW/4 NM-90947 SE/4 Fee Plane Coordinate X = 489,868.9 Y = 682,884.5 3566.9' 3564.3' 3566.7' 3564.1' 660' 3989' 660'		SURVEYOR CERTIFICATION I hereby certify that the well location shown on this plat was plotted from field notes of actual surveys made by me or under my upervison and that the same is true and orrect to the best of my belief. August 1, 2005 Date Surveyed Signature & Seal of Professional Surveyor W.O. Num. 2005-0679 Certificate No. MACON McDONALD 12185

SECTION 32, TOWNSHIP 16 SOUTH, RANGE 25 EAST, N.M.P.M.

EDDY COUNTY

NEW MEXICO

L-2005-0679

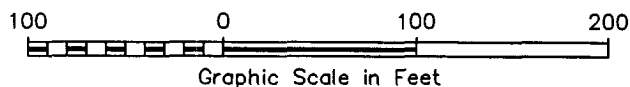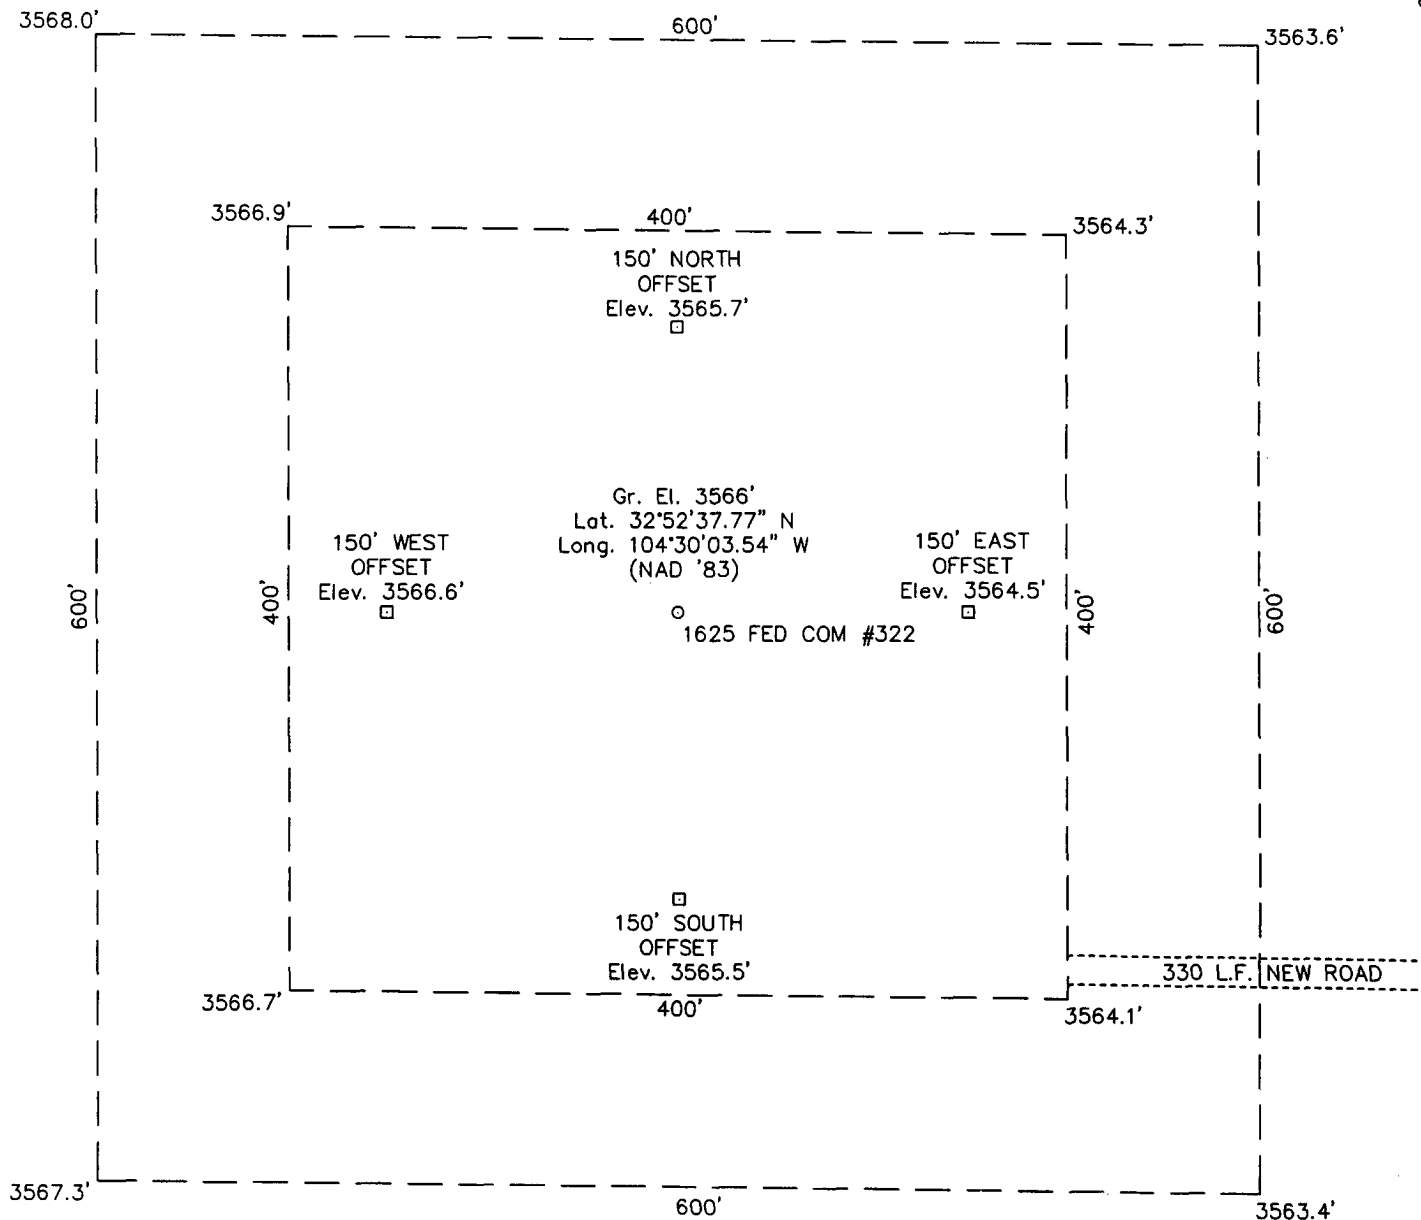

DRIVING DIRECTIONS

FROM THE INTERSECTION OF US HIGHWAY 285 AND US HIGHWAY 82 IN ARTESIA, PROCEED WEST ALONG HIGHWAY 82, 5.85 MILES; THEN NORTH ALONG PERENCO LEASE ROAD (COUNTY ROAD "LONESOME TRAIL") 2.35 MILES. LOCATION WILL BE WEST 540'±.

LCX ENERGY, LLC

1625 FED COM #322


Located 1880' FSL & 660' FEL, Section 32
Township 16 S, Range 25 E, N.M.P.M.
Eddy County, New Mexico

**WEST
COMPANY**
of Midland, Inc.

110 W. LOUISIANA, STE. 110
MIDLAND TEXAS, 79701
(432) 687-0865 - (432) 687-0868 FAX

Drawn By: JSR	Date: August 9, 2005
Scale: 1"=100'	Field Book: 303 / 49-51
Revision Date:	Quadrangle: Hope NE
W.O. No: 2005-0679	Dwg. No.: L-2005-0679

LOCATION VERIFICATION MAP

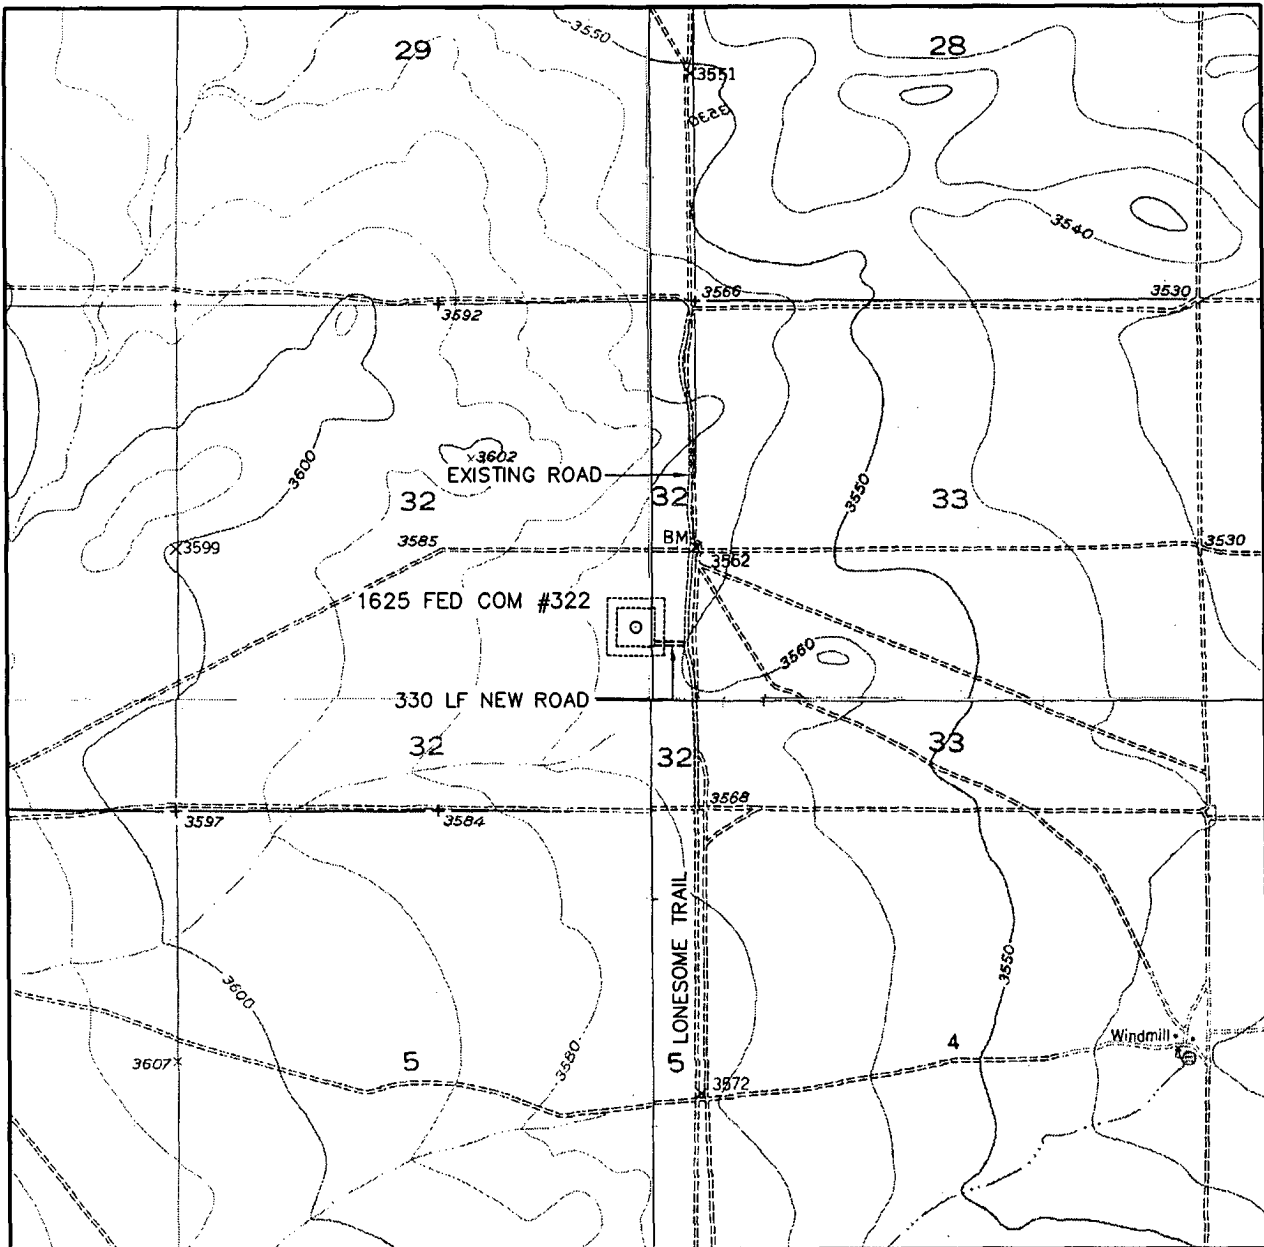

SCALE: 1" = 2000'

CONTOUR INTERVAL:
HOPE NE - 10'

SEC. 32 TWP. 16-S RGE. 25-E

SURVEY N.M.P.M.

COUNTY EDDY

DESCRIPTION 1880' FSL & 660' FEL

ELEVATION 3566'

OPERATOR LCX ENERGY, LLC

EDDYSE 1625 FED COM #322

U.S.G.S. TOPOGRAPHIC MAP
HOPE NE, N.M.



WEST
COMPANY
of Midland, Inc.

110 W. LOUISIANA, STE. 110
MIDLAND TEXAS, 79701
(432) 687-0865 - (432) 687-0868 FAX

WEST
COMPANY
of Midland, Inc.

110 W. LOUISIANA, STE. 110
MIDLAND TEXAS, 79701
(432) 687-0865 - (432) 687-0868 FAX