

**SUNDRY NOTICES AND REPORTS ON WELLS**  
*Do not use this form for proposals to drill or to re-enter an abandoned well. Use form 3160-3 (APD) for such proposals.*

DEC 18 2015

**SUBMIT IN TRIPLICATE - Other instructions on reverse side**

RECEIVED

5. Lease Serial No. NMNM012121
6. If Indian, Allottee or Tribe Name
7. If Unit or CA/Agreement, Name and/or No. 891005247X
8. Well Name and No. COTTON DRAW UNIT 203H
9. API Well No. 30-015-41847-00-S1
10. Field and Pool, or Exploratory PADUCA
11. County or Parish, and State EDDY COUNTY, NM

1. Type of Well <input checked="" type="checkbox"/> Oil Well <input type="checkbox"/> Gas Well <input type="checkbox"/> Other	
2. Name of Operator DEVON ENERGY PRODUCTION CO LP Contact: DENISE MENOUD Email: Denise.Menoud@dvn.com	
3a. Address 333 WEST SHERIDAN AVE OKLAHOMA CITY, OK 73102	3b. Phone No. (include area code) Ph: 575-746-5544
4. Location of Well (Footage, Sec., T., R., M., or Survey Description) Sec 26 T24S R31E SESW 0150FSL 1360FWL 32.181487 N Lat, 103.752720 W Lon	

**12. CHECK APPROPRIATE BOX(ES) TO INDICATE NATURE OF NOTICE, REPORT, OR OTHER DATA**

TYPE OF SUBMISSION	TYPE OF ACTION			
<input type="checkbox"/> Notice of Intent	<input type="checkbox"/> Acidize	<input type="checkbox"/> Deepen	<input type="checkbox"/> Production (Start/Resume)	<input type="checkbox"/> Water Shut-Off
<input checked="" type="checkbox"/> Subsequent Report	<input type="checkbox"/> Alter Casing	<input type="checkbox"/> Fracture Treat	<input checked="" type="checkbox"/> Reclamation	<input type="checkbox"/> Well Integrity
<input type="checkbox"/> Final Abandonment Notice	<input type="checkbox"/> Casing Repair	<input type="checkbox"/> New Construction	<input type="checkbox"/> Recomplete	<input type="checkbox"/> Other
	<input type="checkbox"/> Change Plans	<input type="checkbox"/> Plug and Abandon	<input type="checkbox"/> Temporarily Abandon	
	<input type="checkbox"/> Convert to Injection	<input type="checkbox"/> Plug Back	<input type="checkbox"/> Water Disposal	

13. Describe Proposed or Completed Operation (clearly state all pertinent details, including estimated starting date of any proposed work and approximate duration thereof. If the proposal is to deepen directionally or recomplete horizontally, give subsurface locations and measured and true vertical depths of all pertinent markers and zones. Attach the Bond under which the work will be performed or provide the Bond No. on file with BLM/BIA. Required subsequent reports shall be filed within 30 days following completion of the involved operations. If the operation results in a multiple completion or recompletion in a new interval, a Form 3160-4 shall be filed once testing has been completed. Final Abandonment Notices shall be filed only after all requirements, including reclamation, have been completed, and the operator has determined that the site is ready for final inspection.)

Accepted for Record  
12/21/15  
RECORD

THIS 2-WELL LOCATION HAS BEEN DOWNSIZED FROM AN ORIGINAL PAD SIZE OF 350' X 470'.

THE OTHER WELL ON THIS PAD IS:

COTTON DRAW UNIT #204H  
API #30-015-41818  
150 FSL & 1410 FWL, SEC 26, T24S, R31E

AREA RECLAIMED = 1.4578 ACRES

**Accepted for Record Purposes.**  
**Approval Subject to Onsite Inspection.**  
**If BLM Objectives are not achieved,**  
**additional work may be required.**

Date: 12-12-15

Signature: *Jennifer Sanchez*

14. I hereby certify that the foregoing is true and correct.

Electronic Submission #293138 verified by the BLM Well Information System  
For DEVON ENERGY PRODUCTION CO LP, sent to the Carlsbad  
Committed to AFMSS for processing by JENNIFER SANCHEZ on 11/12/2015 (16JAS1046SE)

Name (Printed/Typed) DENISE MENOUD	Title AUTHORIZED REPRESENTATIVE
Signature (Electronic Submission)	Date 02/26/2015

**THIS SPACE FOR FEDERAL OR STATE OFFICE USE**

Approved By _____	Title _____	Date _____
Conditions of approval, if any, are attached. Approval of this notice does not warrant or certify that the applicant holds legal or equitable title to those rights in the subject lease which would entitle the applicant to conduct operations thereon.		Office _____

Title 18 U.S.C. Section 1001 and Title 43 U.S.C. Section 1212, make it a crime for any person knowingly and willfully to make to any department or agency of the United States any false, fictitious or fraudulent statements or representations as to any matter within its jurisdiction.

**\*\* BLM REVISED \*\* BLM REVISED \*\* BLM REVISED \*\* BLM REVISED \*\* BLM REVISED \*\***



### Interim Site Reclamation

Devon Energy Prod. Co.

Cotton Draw Unit 203H  
API #30-015-41847


Cotton Draw Unit 204H  
API #30-015-41818


Sec. 26-T24S-R31E

Eddy County, NIM



Area  
Reclaimed  
1.4578 Acres

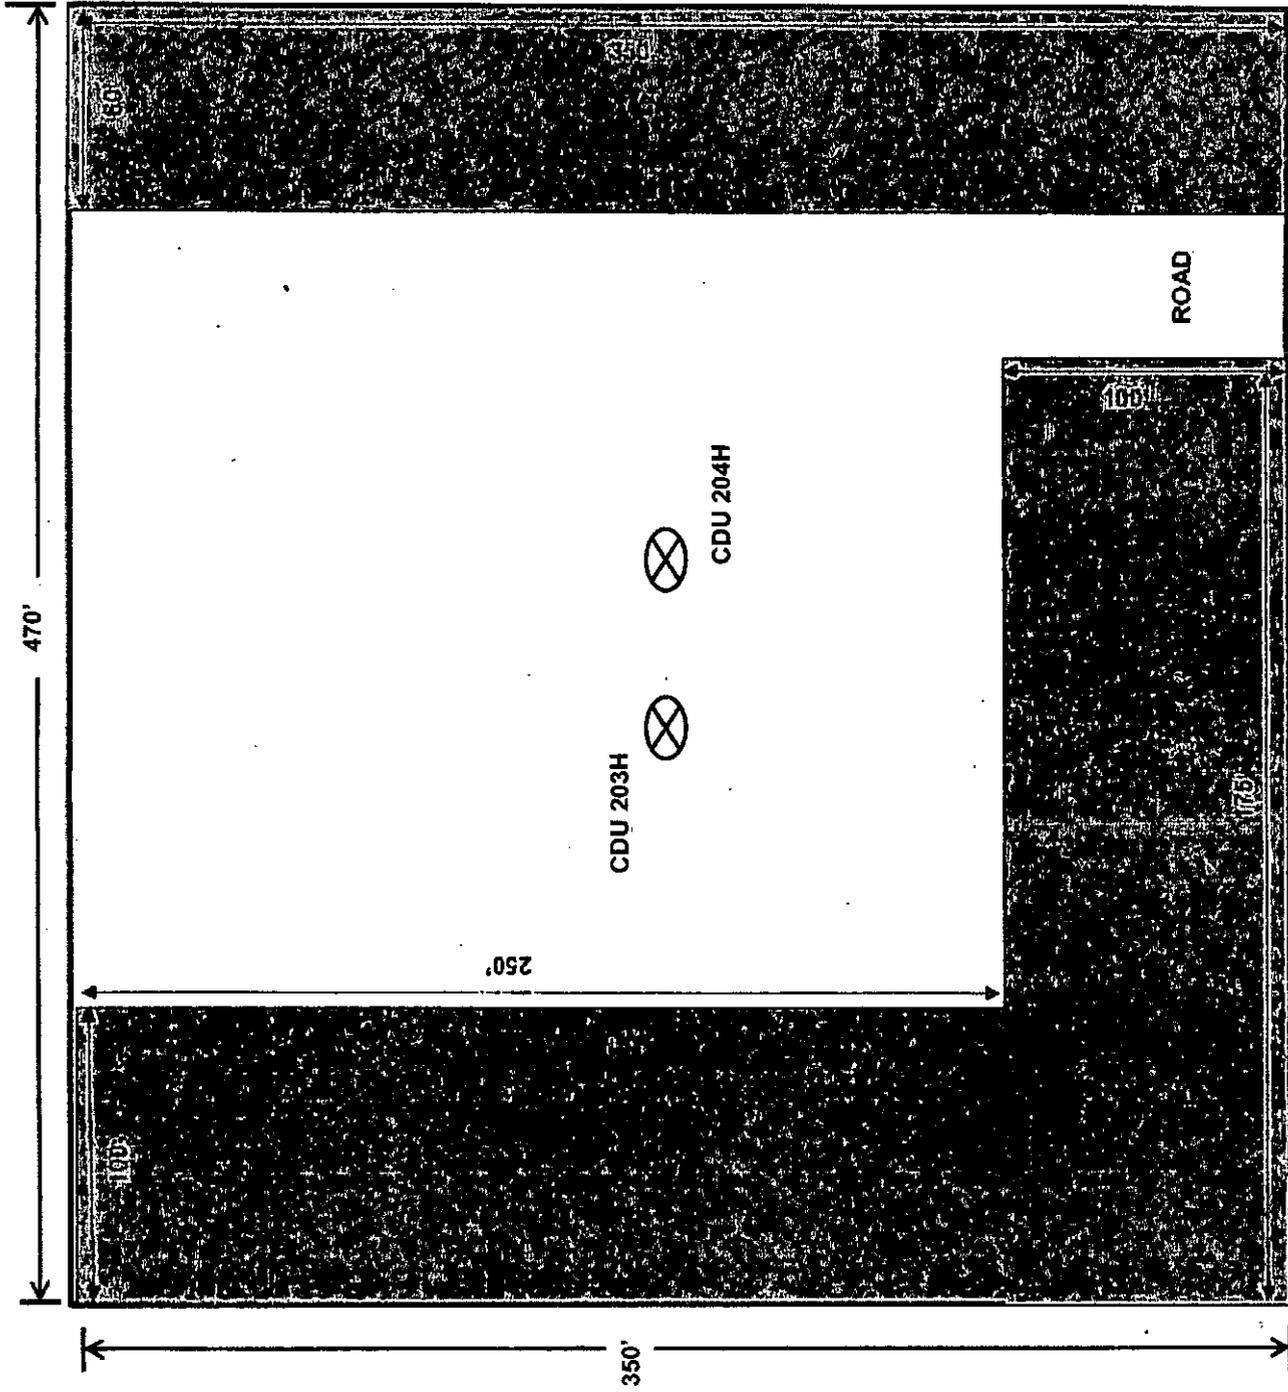

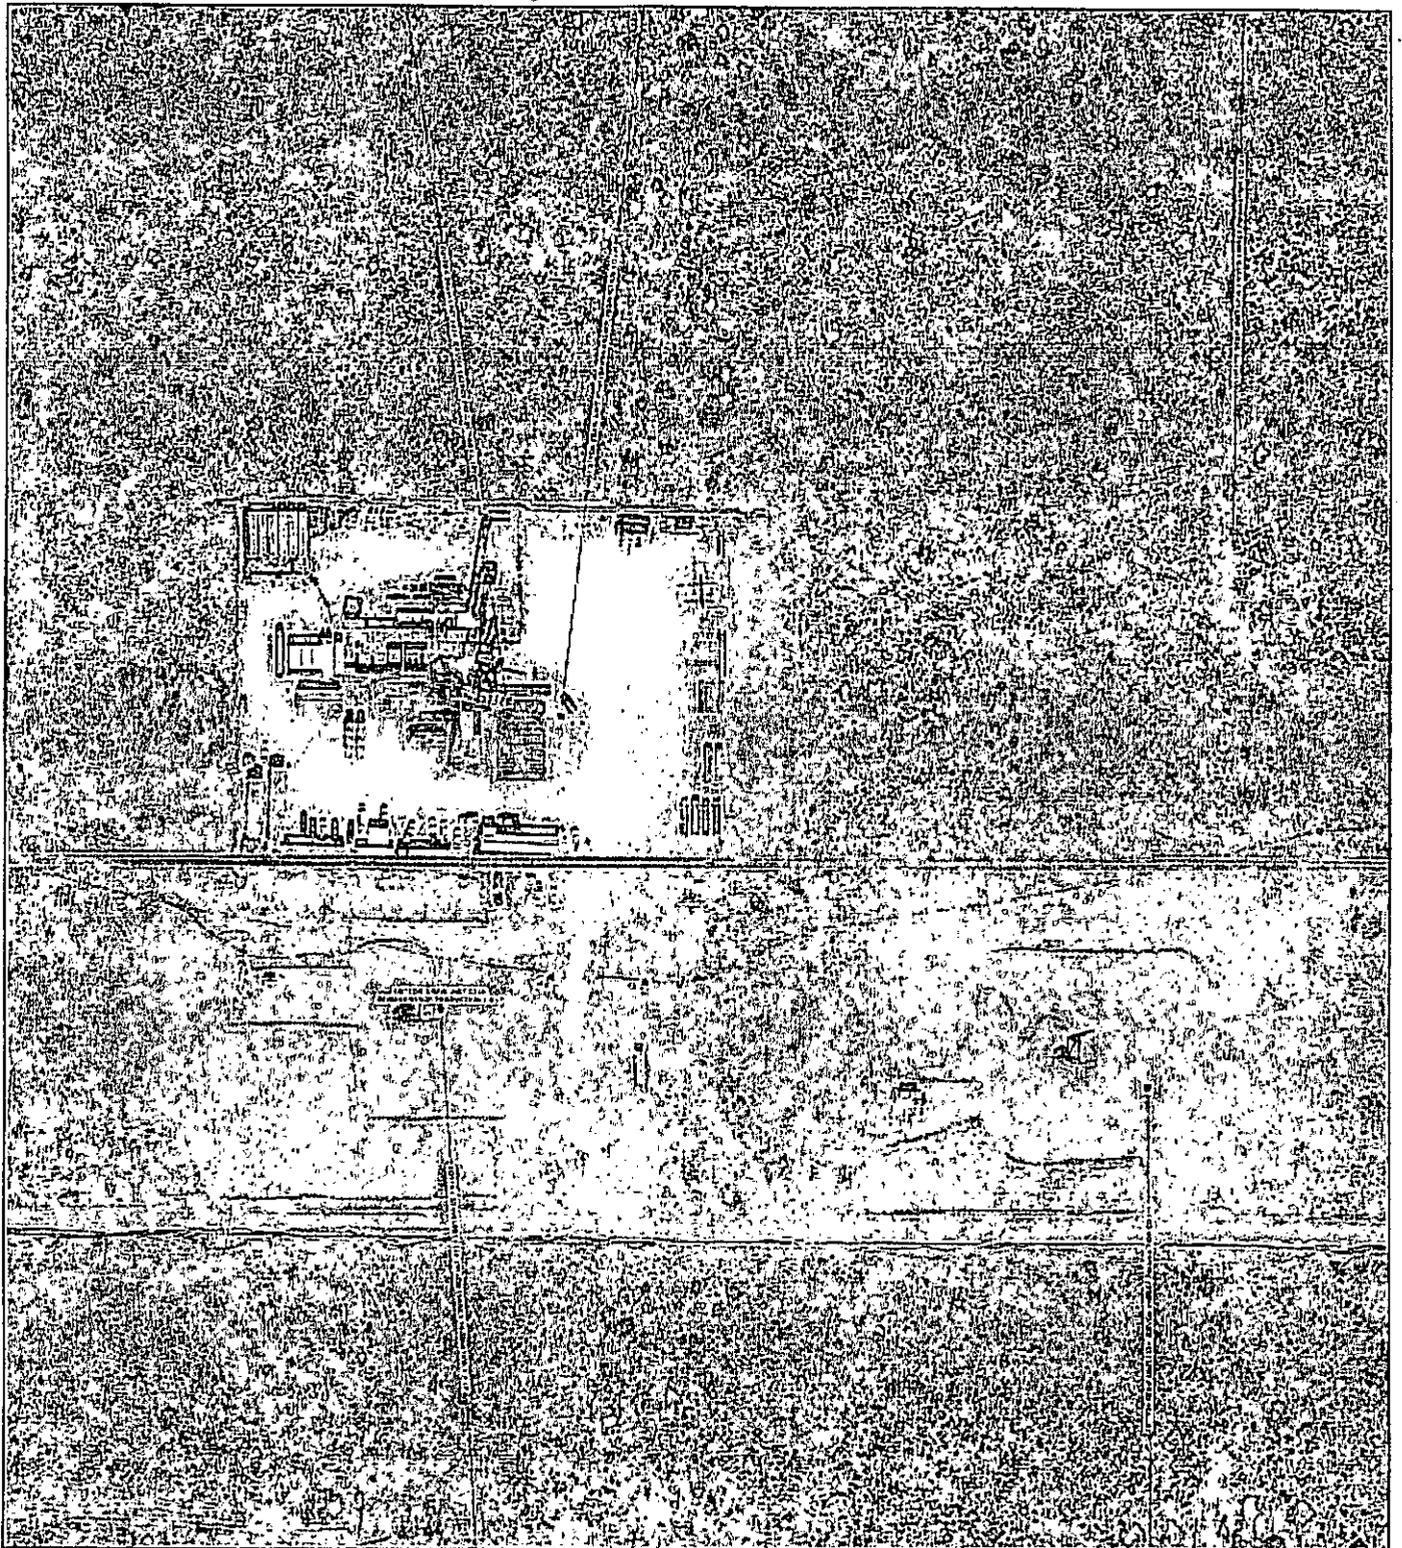

### CDU 203H - 204H

 **devon**



This map is for illustrative purposes only and is neither a legally recorded map nor survey and is not intended to be used as one. Devon makes no warranty, representation, or guarantee of any kind regarding this map.

WGS\_1984\_Web\_Mercator\_Auxiliary\_Sphere  
Prepared by:  
Map is current as of: 26-Feb-2015



Devon Well Status



- Well Type
- Platform
- Well
- Shale
- Island

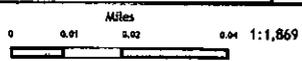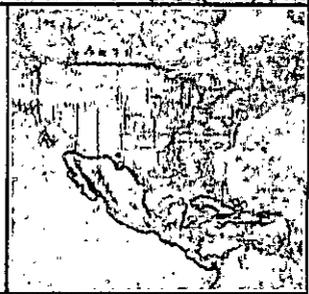




**Proposed Interim  
Site Reclamation**

Devon Energy Production Co.  
Cotton Draw Unit 203H  
160' FSL & 1368' FWL  
Sec. 26-T24S-R31E  
Eddy County, NM

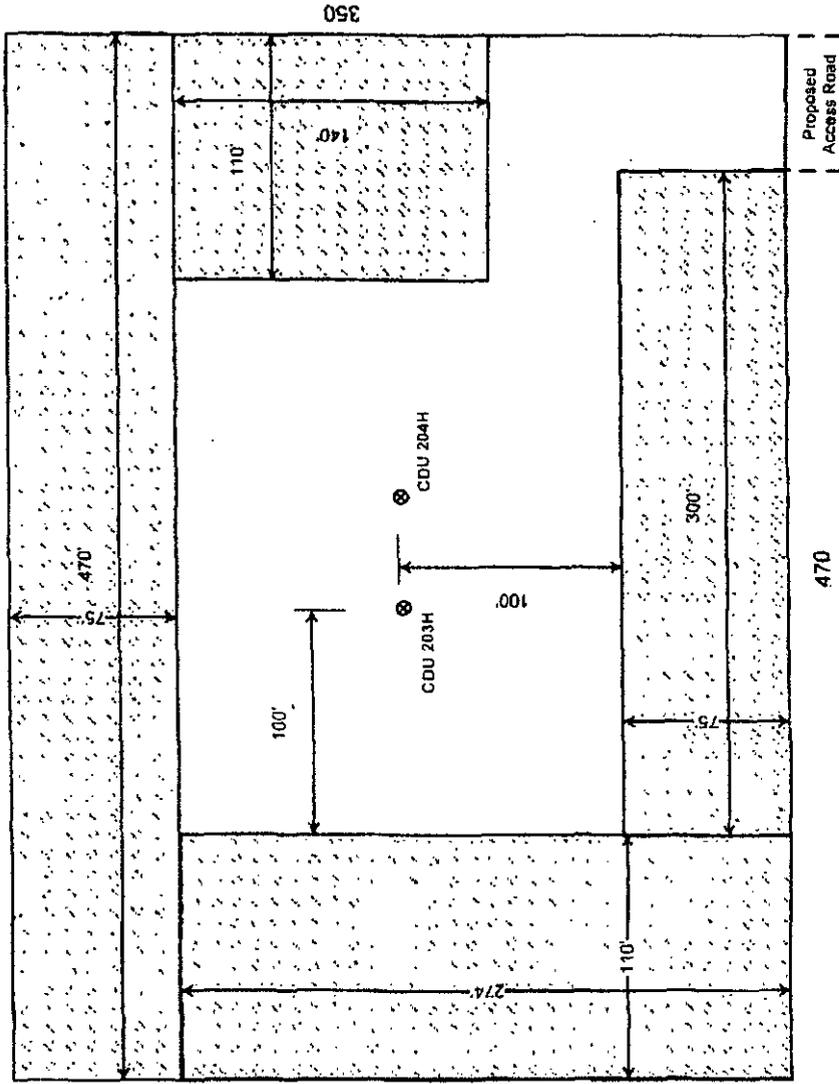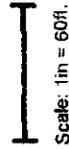

Note: A distance of 100' is required between fired vessels and any combustibles for safety purposes.

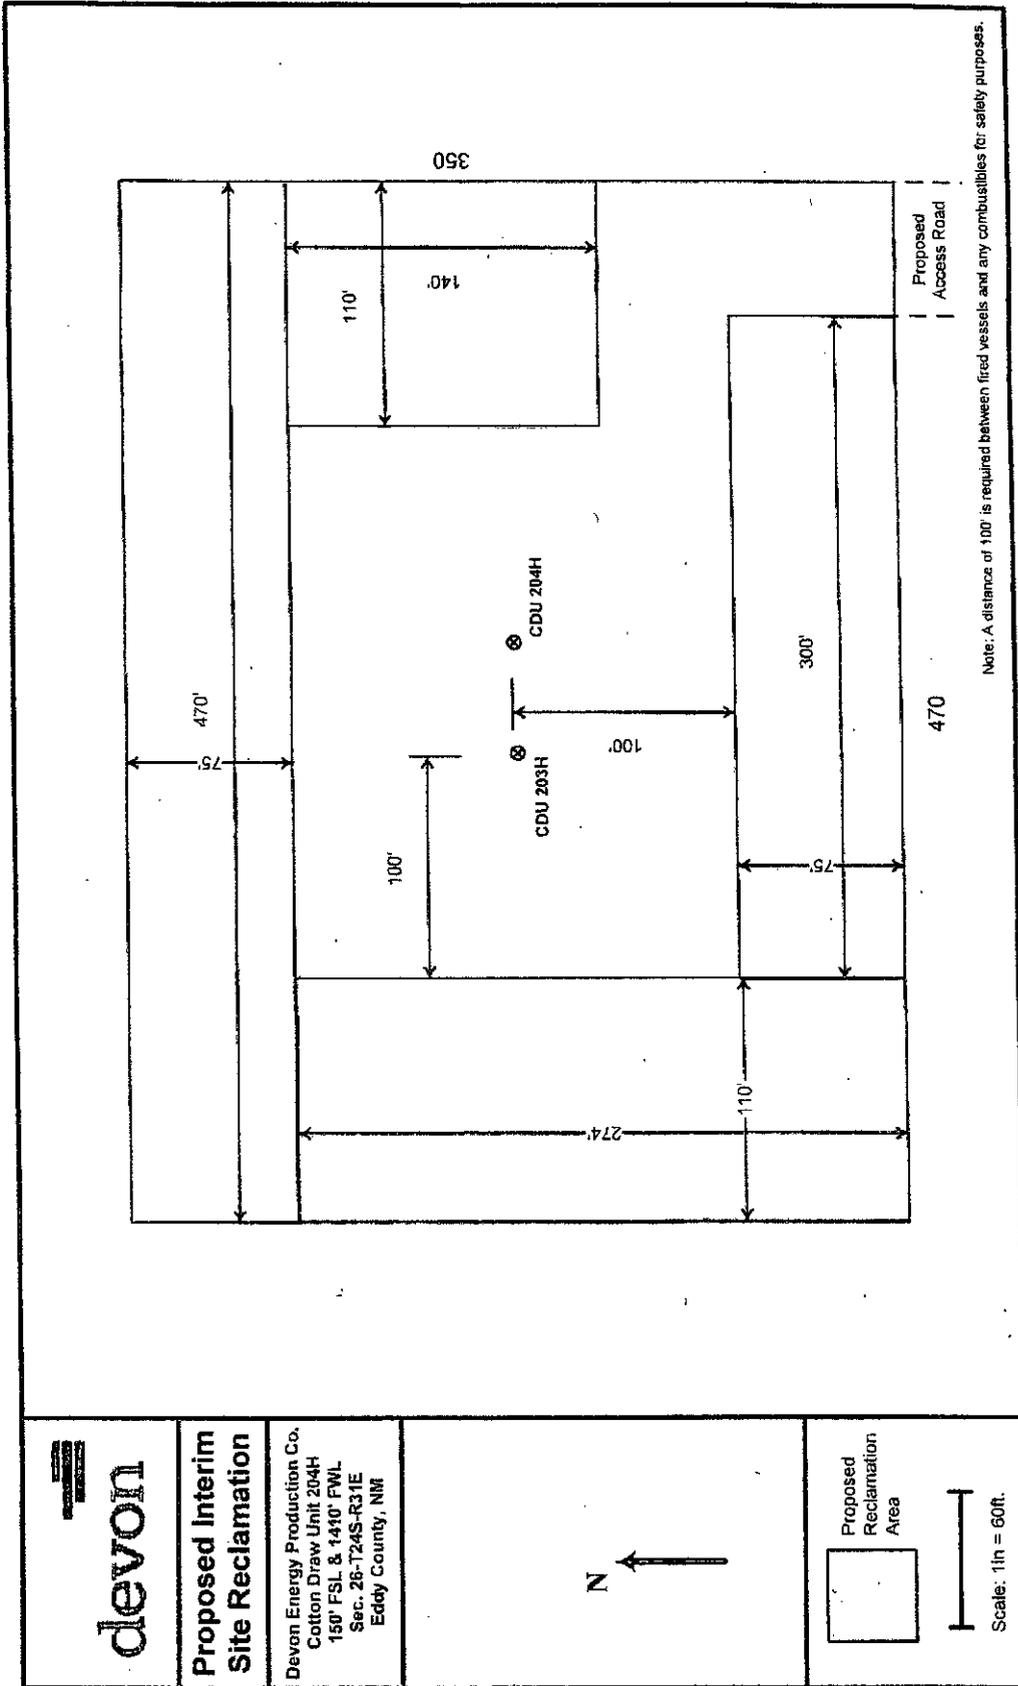


Note: A distance of 100' is required between fired vessels and any combustibles for safety purposes.



**Proposed Interim Site Reclamation**

Devon Energy Production Co.  
 Cotton Draw Unit 204H  
 150' FSL & 1410' FWL  
 Sec. 26-T24S-R31E  
 Eddy County, NIM

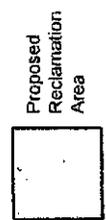

Scale: 1in = 60ft.