

UNITED STATES  
DEPARTMENT OF THE INTERIOR  
BUREAU OF LAND MANAGEMENT

FORM APPROVED  
OMB NO. 1004-0135  
Expires: July 31, 2010

**Carlsbad Field Office**  
NMNIMST 120

**SUNDRY NOTICES AND REPORTS ON WELLS**  
*Do not use this form for proposals to drill or to re-enter an abandoned well. Use form 3160-3 (APD) for such proposals.*

Lead Agency No. \_\_\_\_\_  
Allottee or Tribe Name \_\_\_\_\_

<b>SUBMIT IN TRIPLICATE - Other instructions on reverse side.</b>		7. If Unit or CA/Agreement, Name and/or No.
1. Type of Well <input checked="" type="checkbox"/> Oil Well <input type="checkbox"/> Gas Well <input type="checkbox"/> Other	8. Well Name and No. WHITE CITY 8 FEDERAL 4H	
2. Name of Operator CIMAREX ENERGY COMPANY	Contact: TERRI STATHEM E-Mail: tstatthem@cimarex.com	9. API Well No. 30-015-42161
3a. Address 202 S. CHEYENNE AVE, STE 1000 TULSA, OK 74103	3b. Phone No. (include area code) Ph: 432-620-1936	10. Field and Pool, or Exploratory BONE SPRING
4. Location of Well (Footage, Sec., T., R., M., or Survey Description) Sec 8 T25S R27E 330FSL 2030FEL		11. County or Parish, and State EDDY COUNTY, NM

**12. CHECK APPROPRIATE BOX(ES) TO INDICATE NATURE OF NOTICE, REPORT, OR OTHER DATA**

TYPE OF SUBMISSION	TYPE OF ACTION			
<input checked="" type="checkbox"/> Notice of Intent	<input type="checkbox"/> Acidize	<input type="checkbox"/> Deepen	<input type="checkbox"/> Production (Start/Resume)	<input type="checkbox"/> Water Shut-Off
<input type="checkbox"/> Subsequent Report	<input type="checkbox"/> Alter Casing	<input type="checkbox"/> Fracture Treat	<input type="checkbox"/> Reclamation	<input type="checkbox"/> Well Integrity
<input type="checkbox"/> Final Abandonment Notice	<input type="checkbox"/> Casing Repair	<input checked="" type="checkbox"/> New Construction	<input type="checkbox"/> Recomplete	<input type="checkbox"/> Other
	<input type="checkbox"/> Change Plans	<input type="checkbox"/> Plug and Abandon	<input type="checkbox"/> Temporarily Abandon	
	<input type="checkbox"/> Convert to Injection	<input type="checkbox"/> Plug Back	<input type="checkbox"/> Water Disposal	

13. Describe Proposed or Completed Operation (clearly state all pertinent details, including estimated starting date of any proposed work and approximate duration thereof. If the proposal is to deepen directionally or recomplete horizontally, give subsurface locations and measured and true vertical depths of all pertinent markers and zones. Attach the Bond under which the work will be performed or provide the Bond No. on file with BLM/BIA. Required subsequent reports shall be filed within 30 days following completion of the involved operations. If the operation results in a multiple completion or recompletion in a new interval, a Form 3160-4 shall be filed once testing has been completed. Final Abandonment Notices shall be filed only after all requirements, including reclamation, have been completed, and the operator has determined that the site is ready for final inspection.)

Cimarex Energy Co. respectfully requests approval to construct two gas pipelines from the White City 8 Federal #4H located in the SE4 of Sec. 8, 25S, 27E to the White City 8 Federal #1 located in the NE4 of Sec. 8, 25S, 27E.

**NM OIL CONSERVATION**  
ARTESIA DISTRICT

Cimarex proposes constructing 2 gas pipelines as indicated below:

JAN 04 2016

3629.16' of 16" steel pipeline, buried, 1000# MAOP  
3629.16' of 4" steel pipeline, buried, 1000# MAOP

RECEIVED

Cimarex proposes a 40' ROW for the two pipelines. The two pipelines will run Northeast along the Agave pipeline and then Northwest to the White City 8 Federal #1 facility.

*OK from 12/24/15*

Accepted for record  
LRD NMOCD 1/5/16


14. I hereby certify that the foregoing is true and correct. <b>Electronic Submission #315387 verified by the BLM Well Information System For CIMAREX ENERGY COMPANY, sent to the Carlsbad Committed to AFMSS for processing by LINDA DENNISTON on 09/24/2015 ( )</b>	
Name (Printed/Typed) TERRI STATHEM	Title MANAGER REGULATORY COMPLIANCE
Signature (Electronic Submission)	Date 09/02/2015

**THIS SPACE FOR FEDERAL OR STATE OFFICE USE**


Approved By <i>Stephen J. Coffey</i>	FOR FIELD MANAGER	Date 12/23/15
Conditions of approval, if any, are attached. Approval of this notice does not warrant or certify that the applicant holds legal or equitable title to those rights in the subject lease which would entitle the applicant to conduct operations thereon.		Office <b>BLM-CARLSBAD FIELD OFFICE</b>

Title 18 U.S.C. Section 1001 and Title 43 U.S.C. Section 1212, make it a crime for any person knowingly and willfully to make to any department or agency of the United States any false, fictitious or fraudulent statements or representations as to any matter within its jurisdiction.

**\*\* OPERATOR-SUBMITTED \*\* OPERATOR-SUBMITTED \*\* OPERATOR-SUBMITTED \*\***

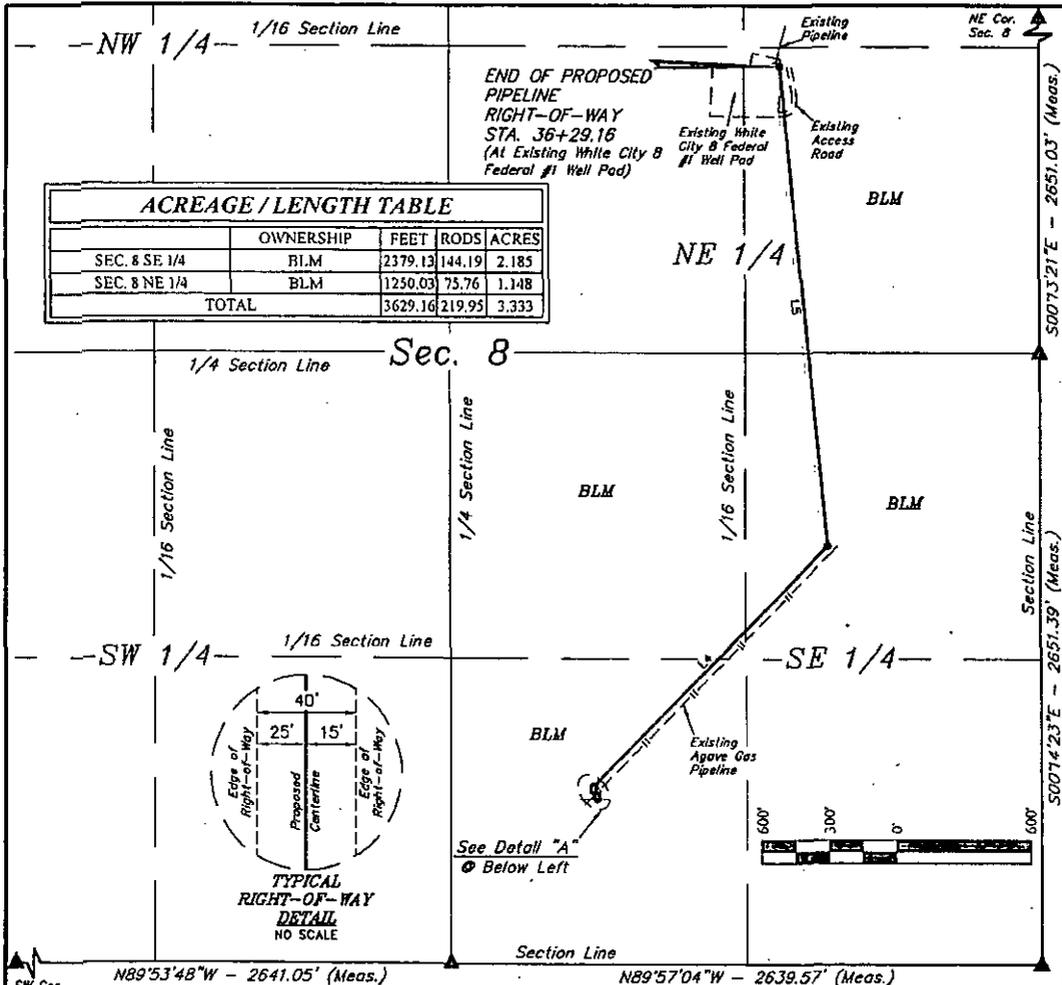

ACREAGE / LENGTH TABLE				
	OWNERSHIP	FEET	RODS	ACRES
SEC. 8 SE 1/4	BLM	2379.13	144.19	2.185
SEC. 8 NE 1/4	BLM	1250.03	75.76	1.148
TOTAL		3629.16	219.95	3.333

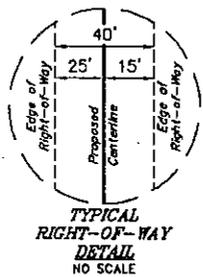


See Detail "A"  
⊙ Below Left

**PIPELINE RIGHT-OF-WAY DESCRIPTION**

A 40' WIDE RIGHT-OF-WAY 25' ON THE LEFT SIDE AND 15' ON THE RIGHT SIDE OF THE FOLLOWING DESCRIBED CENTERLINE.

BEGINNING AT A POINT IN THE SW 1/4 SE 1/4 OF SECTION 8, T25S, R27E, N.M.P.M., WHICH BEARS N42°15'40"E 969.86' FROM THE SOUTH 1/4 CORNER OF SAID SECTION 8, THENCE N00°04'35"E 15.01'; THENCE N44°53'23"W 24.96'; THENCE N00°08'04"E 21.30'; THENCE N45°07'19"E 1478.70'; THENCE N05°59'17"W 2089.20' TO A POINT IN THE SE 1/4 NE 1/4 OF SAID SECTION 8, WHICH BEARS N43°05'56"W 1703.46' FROM THE EAST 1/4 CORNER OF SAID SECTION 8. THE SIDE LINES OF SAID DESCRIBED RIGHT-OF-WAY BEING SHORTENED OR ELONGATED TO MEET THE GRANTOR'S PROPERTY LINES. BASIS OF BEARINGS IS A G.P.S. OBSERVATION. CONTAINS 3.333 ACRES MORE OR LESS.

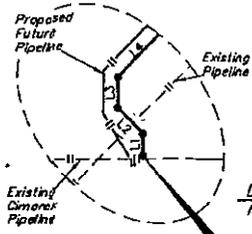

Detail "A"  
No Scale

BEGINNING OF PROPOSED PIPELINE RIGHT-OF-WAY STA. 0+00 (At Existing Cimarex Pipeline)

BEGINNING OF PIPELINE STA. 0+00 BEARS N42°15'40"E 969.86' FROM THE SOUTH 1/4 CORNER OF SECTION 8, T25S, R27E, N.M.P.M.

END OF PIPELINE STA. 36+29.16 BEARS N43°05'56"W 1703.46' FROM THE EAST 1/4 CORNER OF SECTION 8, T25S, R27E, N.M.P.M.

LINE TABLE		
LINE	DIRECTION	LENGTH
L1	N00°04'35"E	15.01'
L2	N44°53'23"W	24.96'
L3	N00°08'04"E	21.30'
L4	N45°07'19"E	1478.70'
L5	N05°59'17"W	2089.20'

CERTIFICATE OF PROFESSIONAL SURVEYOR  
THIS IS TO CERTIFY THAT THE ABOVE PLAN WAS PREPARED FROM FIELD NOTES OF ACTUAL SURVEYS MADE BY ME OR UNDER MY SUPERVISION AND THAT THE SAME ARE TRUE AND CORRECT TO THE BEST OF MY KNOWLEDGE AND BELIEF.

*Robert J. Marshall*  
REGISTERED LAND SURVEYOR  
REGISTRATION NO. 12266  
STATE OF NEW MEXICO  
08-18-15

▲ = SECTION CORNERS LOCATED.

NOTES:  
• Basis of bearing is a GPS observation (Vertical Control Datum: NAVD83)

**CIMAREX ENERGY CO.**

WHITE CITY 8 TO AGAVE PIPELINE  
SECTION 8, T25S, R27E, N.M.P.M.  
EDDY COUNTY, NEW MEXICO

DRAWN BY: S.O.	DATE DRAWN: 08-18-15
SCALE: 1" = 600'	REVISED: 00-00-00

**PIPELINE R.O.W.**



UELS, LLC  
Corporate Office • 85 South 200 East  
Vernal, UT 84078 • (435) 789-1017

**UNTAH**  
 UELS, LLC  
 Corporate Office • 85 South 300 East  
 Vernal, UT 84078 • (435) 789-1017

**REVISION**

NO.	DESCRIPTION	DATE

**SUMMARY OF MATERIALS**

DESCRIPTION	QUANTITY	UNIT



**PROJECT DATA**

DESCRIPTION	DATE

**SCALE: AS SHOWN**  
 DRAWING SCALE: 1" = 100'  
 SHEET: 1 OF 1

**LOGGED IN: [Signature]**  
 DATE: [Date]


**CIMAREX ENERGY CO.**  
 WHITE CITY 8 TO ADAR PIPELINE  
 PIPELINE PLAN & PROFILE

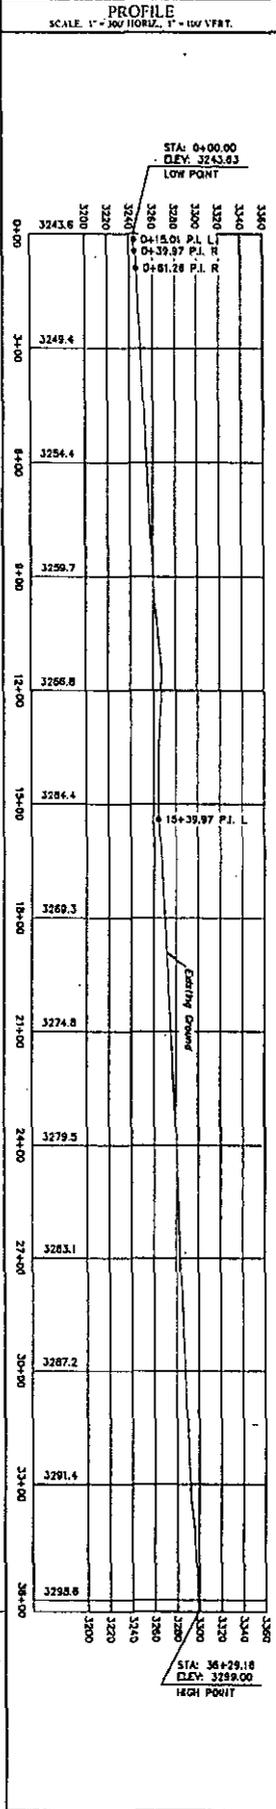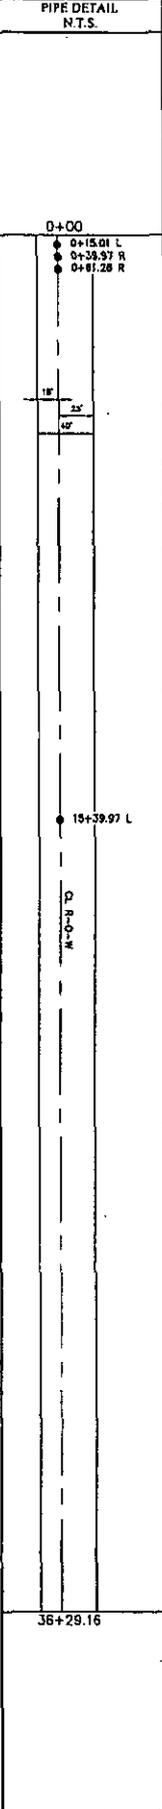

**STATIONING**

15+39.97 P.I. 51°06'36" L

34+21.59 C.I. ROAD

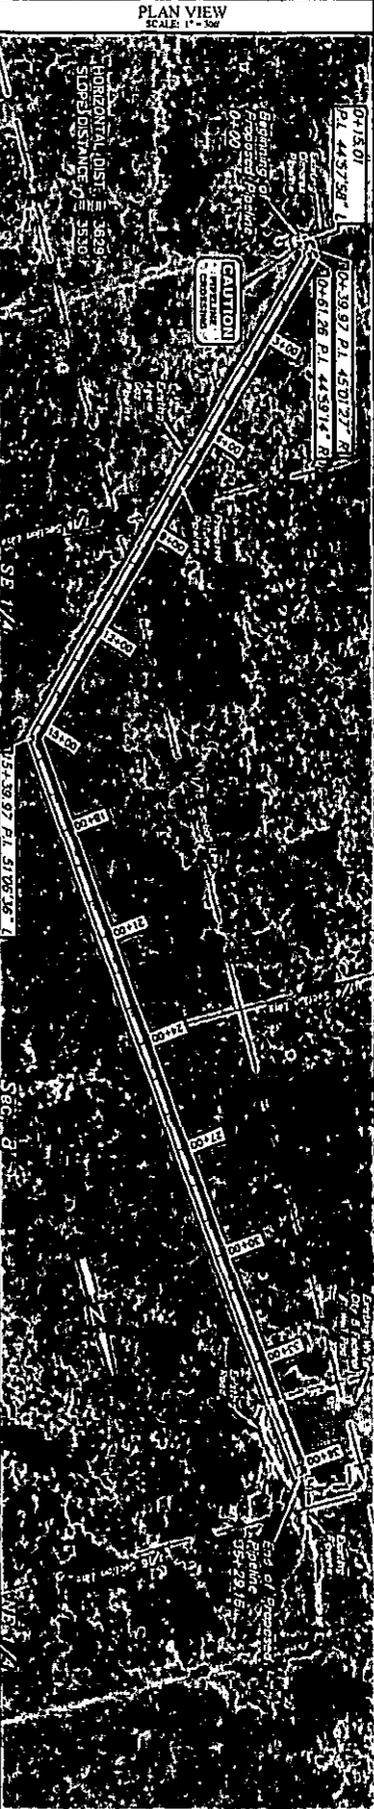

**OWNERSHIP**  
 FEET/RODS

0+00

36+29.16

BLM  
 SW 1/4 SE 1/4, N 1/2 SE 1/4 &  
 SE 1/4 NE 1/4 SEC. 8,  
 T25S, R22E, S18 T14N  
 1623.16 219.95 RODS

EDDY COUNTY, NEW MEXICO

**BLM LEASE NUMBER: NMNM97126**

**COMPANY NAME: Cimerex Energy Company**

**ASSOCIATED WELL NAME: White City Federal 4H**

### **BURIED PIPELINE STIPULATIONS**

A copy of the application (Grant, APD, or Sundry Notice) and attachments, including conditions of approval, survey plat and/or map, will be on location during construction. BLM personnel may request to you a copy of your permit during construction to ensure compliance with all stipulations.

Holder agrees to comply with the following stipulations to the satisfaction of the Authorized Officer:

1. The Holder shall indemnify the United States against any liability for damage to life or property arising from the occupancy or use of public lands under this grant.
2. The Holder shall comply with all applicable Federal laws and regulations existing or hereafter enacted or promulgated. In any event, the holder shall comply with the Toxic Substances Control Act of 1976 as amended, 15 USC 2601 et seq. (1982) with regards to any toxic substances that are used, generated by or stored on the right-of-way or on facilities authorized under this right-of-way grant. (See 40 CFR Part 702-799 and especially, provisions on polychlorinated biphenyls, 40 CFR 761.1-761.193.) Additionally, any release of toxic substances (leaks, spills, etc.) in excess of the reportable quantity established by 40 CFR Part 117 shall be reported as required by the Comprehensive Environmental Response, Compensation, and Liability Act, section 102b. A copy of any report required or requested by any Federal agency or State government as a result of a reportable release or spill of any toxic substances shall be furnished to the authorized officer concurrent with the filing of the reports to the involved Federal agency or State government.
3. The holder agrees to indemnify the United States against any liability arising from the release of any hazardous substance or hazardous waste (as these terms are defined in the Comprehensive Environmental Response, Compensation and Liability Act of 1980, 42 U.S.C. 9601, et seq. or the Resource Conservation and Recovery Act, 42 U.S.C.6901, et seq.) on the Right-of-Way (unless the release or threatened release is wholly unrelated to the Right-of-Way holder's activity on the Right-of-Way), or resulting from the activity of the Right-of-Way holder on the Right-of-Way. This agreement applies without regard to whether a release is caused by the holder, its agent, or unrelated third parties.
4. If, during any phase of the construction, operation, maintenance, or termination of the pipeline, any oil or other pollutant should be discharged from

the pipeline system, impacting Federal lands, the control and total removal, disposal, and cleaning up of such oil or other pollutant, wherever found, shall be the responsibility of holder, regardless of fault. Upon failure of holder to control, dispose of, or clean up such discharge on or affecting Federal lands, or to repair all damages resulting therefrom, on the Federal lands, the Authorized Officer may take such measures as he deems necessary to control and clean up the discharge and restore the area, including where appropriate, the aquatic environment and fish and wildlife habitats, at the full expense of the holder. Such action by the Authorized Officer shall not relieve holder of any responsibility as provided herein.

5. All construction and maintenance activity will be confined to the authorized right-of-way.

6. The pipeline will be buried with a minimum cover of 36 inches between the top of the pipe and ground level.

7. The maximum allowable disturbance for construction in this right-of-way will be 40 feet:

- Blading of vegetation within the right-of-way will be allowed: maximum width of blading operations will not exceed 30 feet. The trench is included in this area. (*Blading is defined as the complete removal of brush and ground vegetation.*)
- Clearing of brush species within the right-of-way will be allowed: maximum width of clearing operations will not exceed 40 feet. The trench and bladed area are included in this area. (*Clearing is defined as the removal of brush while leaving ground vegetation (grasses, weeds, etc.) intact. Clearing is best accomplished by holding the blade 4 to 6 inches above the ground surface.*)
- The remaining area of the right-of-way (if any) shall only be disturbed by compressing the vegetation. (*Compressing can be caused by vehicle tires, placement of equipment, etc.*)

8. The holder shall stockpile an adequate amount of topsoil where blading is allowed. The topsoil to be stripped is approximately 6 inches in depth. The topsoil will be segregated from other spoil piles from trench construction. The topsoil will be evenly distributed over the bladed area for the preparation of seeding.

9. The holder shall minimize disturbance to existing fences and other improvements on public lands. The holder is required to promptly repair improvements to at least their former state. Functional use of these improvements will be maintained at all times. The holder will contact the owner

of any improvements prior to disturbing them. When necessary to pass through a fence line, the fence shall be braced on both sides of the passageway prior to cutting of the fence. No permanent gates will be allowed unless approved by the Authorized Officer.

10. Vegetation, soil, and rocks left as a result of construction or maintenance activity will be randomly scattered on this right-of-way and will not be left in rows, piles, or berms, unless otherwise approved by the Authorized Officer. The entire right-of-way shall be recontoured to match the surrounding landscape. The backfilled soil shall be compacted and a 6 inch berm will be left over the ditch line to allow for settling back to grade.

11. In those areas where erosion control structures are required to stabilize soil conditions, the holder will install such structures as are suitable for the specific soil conditions being encountered and which are in accordance with sound resource management practices.

12. The holder will reseed all disturbed areas. Seeding will be done according to the attached seeding requirements, using the following seed mix.

- |   |   |
|---|---|
| <input type="checkbox"/> seed mixture 1     | <input type="checkbox"/> seed mixture 3                   |
| <input type="checkbox"/> seed mixture 2     | <input checked="" type="checkbox"/> <b>seed mixture 4</b> |
| <input type="checkbox"/> seed mixture 2/LPC | <input type="checkbox"/> Aplomado Falcon Mixture          |

#### **Seed Mixture 4, for Gypsum Sites**

The holder shall seed all disturbed areas with the seed mixture listed below. The seed mixture shall be planted in the amounts specified in pounds of pure live seed (PLS)\* per acre. There shall be no primary or secondary noxious weeds in the seed mixture. Seed will be tested and the viability testing of seed will be done in accordance with State law(s) and within nine (9) months prior to purchase. Commercial seed will be either certified or registered seed. The seed container will be tagged in accordance with State law(s) and available for inspection by the authorized officer.

Seed will be planted using a drill equipped with a depth regulator to ensure proper depth of planting where drilling is possible. The seed mixture will be evenly and uniformly planted over the disturbed area (smaller/heavier seeds have a tendency to drop the bottom of the drill and are planted first). The holder shall take appropriate measures to ensure this does not occur. Where drilling is not possible, seed will be broadcast and the area shall be raked or chained to cover the seed. When broadcasting the seed, the pounds per acre are to be doubled. The seeding will be repeated until a satisfactory stand is established as determined by the authorized officer. Evaluation of growth will not be made before completion of at least one full growing season after seeding.

Species to be planted in pounds of pure live seed\* per acre:

Species

lb/acre

Alkali Sacaton  
(*Sporobolus airoides*)

1.0

DWS □ Four-wing saltbush  
(*Atriplex canescens*)

5.0

DWS: DeWinged Seed

\*Pounds of pure live seed:

Pounds of seed x percent purity x percent germination = pounds pure live seed

13. All above-ground structures not subject to safety requirements shall be painted by the holder to blend with the natural color of the landscape. The paint used shall be color which simulates "Standard Environmental Colors" – **Shale Green**, Munsell Soil Color No. 5Y 4/2.

14. The pipeline will be identified by signs at the point of origin and completion of the right-of-way and at all road crossings. At a minimum, signs will state the holder's name, BLM serial number, and the product being transported. All signs and information thereon will be posted in a permanent, conspicuous manner, and will be maintained in a legible condition for the life of the pipeline.

15. The holder shall not use the pipeline route as a road for purposes other than routine maintenance as determined necessary by the Authorized Officer in consultation with the holder before maintenance begins. The holder will take whatever steps are necessary to ensure that the pipeline route is not used as a roadway. As determined necessary during the life of the pipeline, the Authorized Officer may ask the holder to construct temporary deterrence structures.

16. Any cultural and/or paleontological resources (historic or prehistoric site or object) discovered by the holder, or any person working on his behalf, on public or Federal land shall be immediately reported to the Authorized Officer. Holder shall suspend all operations in the immediate area of such discovery until written authorization to proceed is issued by the Authorized Officer. An evaluation of the discovery will be made by the Authorized Officer to determine appropriate actions to prevent the loss of significant cultural or scientific values. The holder will be

responsible for the cost of evaluation and any decision as to proper mitigation measures will be made by the Authorized Officer after consulting with the holder.

17. The operator shall be held responsible if noxious weeds become established within the areas of operations. Weed control shall be required on the disturbed land where noxious weeds exist, which includes associated roads, pipeline corridor and adjacent land affected by the establishment of weeds due to this action. The operator shall consult with the Authorized Officer for acceptable weed control methods, which include following EPA and BLM requirements and policies.

18. Escape Ramps - The operator will construct and maintain pipeline/utility trenches [that are not otherwise fenced, screened, or netted] to prevent livestock, wildlife, and humans from becoming entrapped. At a minimum, the operator will construct and maintain escape ramps, ladders, or other methods of avian and terrestrial wildlife escape in the trenches according to the following criteria:

- a. Any trench left open for eight (8) hours or less is not required to have escape ramps; however, before the trench is backfilled, the contractor/operator shall inspect the trench for wildlife, remove all trapped wildlife, and release them at least 100 yards from the trench.
- b. For trenches left open for eight (8) hours or more, earthen escape ramps (built at no more than a 30 degree slope and spaced no more than 500 feet apart) shall be placed in the trench.

19. The BLM, Carlsbad Field Office, will be informed immediately if any subsurface drainage channels, passages, or voids are intersected by trenching, and no pipe will be laid in the trench at that point until clearance has been issued by the Authorized Officer. If a void is encountered alignments may be rerouted to avoid the karst feature to avoid or lessen the potential of subsidence or collapse of karst features, toxic or combustible gas buildup, or other possible impacts to cave and karst resources from the buried pipeline. Special restoration stipulations or realignment may be required at such intersections, if any. Leak detection systems, back flow eliminators, and differential pressure shut-off valves may be required to minimize the impacts of leaking or ruptured pipelines. To eliminate these extreme possibilities, regular monitoring is needed to quickly identify leaks for their immediate and proper treatment.