

UNITED STATES
DEPARTMENT OF THE INTERIOR
BUREAU OF LAND MANAGEMENT

FORM APPROVED
OMB NO. 1004-0135
Expires: July 31, 2010

SUNDRY NOTICES AND REPORTS ON WELLS
Do not use this form for proposals to drill or to re-enter an abandoned well. Use form 3160-3 (APD) for such proposals.

5. Lease Serial No.
NMNM129043

6. If Indian, Allottee or Tribe Name

7. If Unit or CA/Agreement, Name and/or No.

SUBMIT IN TRIPLICATE - Other instructions on reverse side.

1. Type of Well <input checked="" type="checkbox"/> Oil Well <input type="checkbox"/> Gas Well <input type="checkbox"/> Other		8. Well Name and No. CRESCENT HALE 1 FEDERAL 1
2. Name of Operator CIMAREX ENERGY COMPANY OF CO Contact: RHONDA SHELDON E-Mail: rsheldon@cimarex.com		9. API Well No. 30-015-37652-00-S1
3a. Address 202 S CHEYENNE AVE SUITE 1000 TULSA, OK 74103.4346	3b. Phone No. (include area code) Ph: 918-295-1709	10. Field and Pool, or Exploratory BONE SPRINGS UNDESIGNATED
4. Location of Well (Footage, Sec., T., R., M., or Survey Description) Sec 1 T19S R30E NWNW 330FNL 330FWL		11. County or Parish, and State EDDY COUNTY, NM

12. CHECK APPROPRIATE BOX(ES) TO INDICATE NATURE OF NOTICE, REPORT, OR OTHER DATA

TYPE OF SUBMISSION	TYPE OF ACTION			
<input checked="" type="checkbox"/> Notice of Intent	<input type="checkbox"/> Acidize	<input type="checkbox"/> Deepen	<input type="checkbox"/> Production (Start/Resume)	<input type="checkbox"/> Water Shut-Off
<input type="checkbox"/> Subsequent Report	<input type="checkbox"/> Alter Casing	<input type="checkbox"/> Fracture Treat	<input type="checkbox"/> Reclamation	<input type="checkbox"/> Well Integrity
<input type="checkbox"/> Final Abandonment Notice	<input type="checkbox"/> Casing Repair	<input type="checkbox"/> New Construction	<input type="checkbox"/> Recomplete	<input checked="" type="checkbox"/> Other Site Facility Diagram/Security Plan
	<input type="checkbox"/> Change Plans	<input type="checkbox"/> Plug and Abandon	<input type="checkbox"/> Temporarily Abandon	
	<input type="checkbox"/> Convert to Injection	<input type="checkbox"/> Plug Back	<input type="checkbox"/> Water Disposal	

13. Describe Proposed or Completed Operation (clearly state all pertinent details, including estimated starting date of any proposed work and approximate duration thereof. If the proposal is to deepen directionally or recomplate horizontally, give subsurface locations and measured and true vertical depths of all pertinent markers and zones. Attach the Bond under which the work will be performed or provide the Bond No. on file with BLM/BIA. Required subsequent reports shall be filed within 30 days following completion of the involved operations. If the operation results in a multiple completion or recompletion in a new interval, a Form 3160-4 shall be filed once testing has been completed. Final Abandonment Notices shall be filed only after all requirements, including reclamation, have been completed, and the operator has determined that the site is ready for final inspection.)

PLEASE SEE THE ATTACHED SLIGHTLY REVISED FACILITY DIAGRAM.

Accepted for record
NMOC

NM OIL CONSERVATION
ARTESIA DISTRICT
MAR 21 2016

Accepted for Record Purposes.
Approval Subject to Onsite Inspection.
Date: 3/18/16

RECEIVED

14. I hereby certify that the foregoing is true and correct.


Electronic Submission #332180 verified by the BLM Well Information System
For CIMAREX ENERGY COMPANY OF CO, sent to the Carlsbad
Committed to AFMSS for processing by PRISCILLA PEREZ on 03/01/2016 (16PP0587SE)

Name (Printed/Typed) RHONDA SHELDON	Title REGULATORY TECHNICIAN
Signature (Electronic Submission)	Date 02/25/2016

THIS SPACE FOR FEDERAL OR STATE OFFICE USE

Approved By _____	Title _____	Date _____
Conditions of approval, if any, are attached. Approval of this notice does not warrant or certify that the applicant holds legal or equitable title to those rights in the subject lease which would entitle the applicant to conduct operations thereon.		Office _____

Title 18 U.S.C. Section 1001 and Title 43 U.S.C. Section 1212, make it a crime for any person knowingly and willfully to make to any department or agency of the United States any false, fictitious or fraudulent statements or representations as to any matter within its jurisdiction.

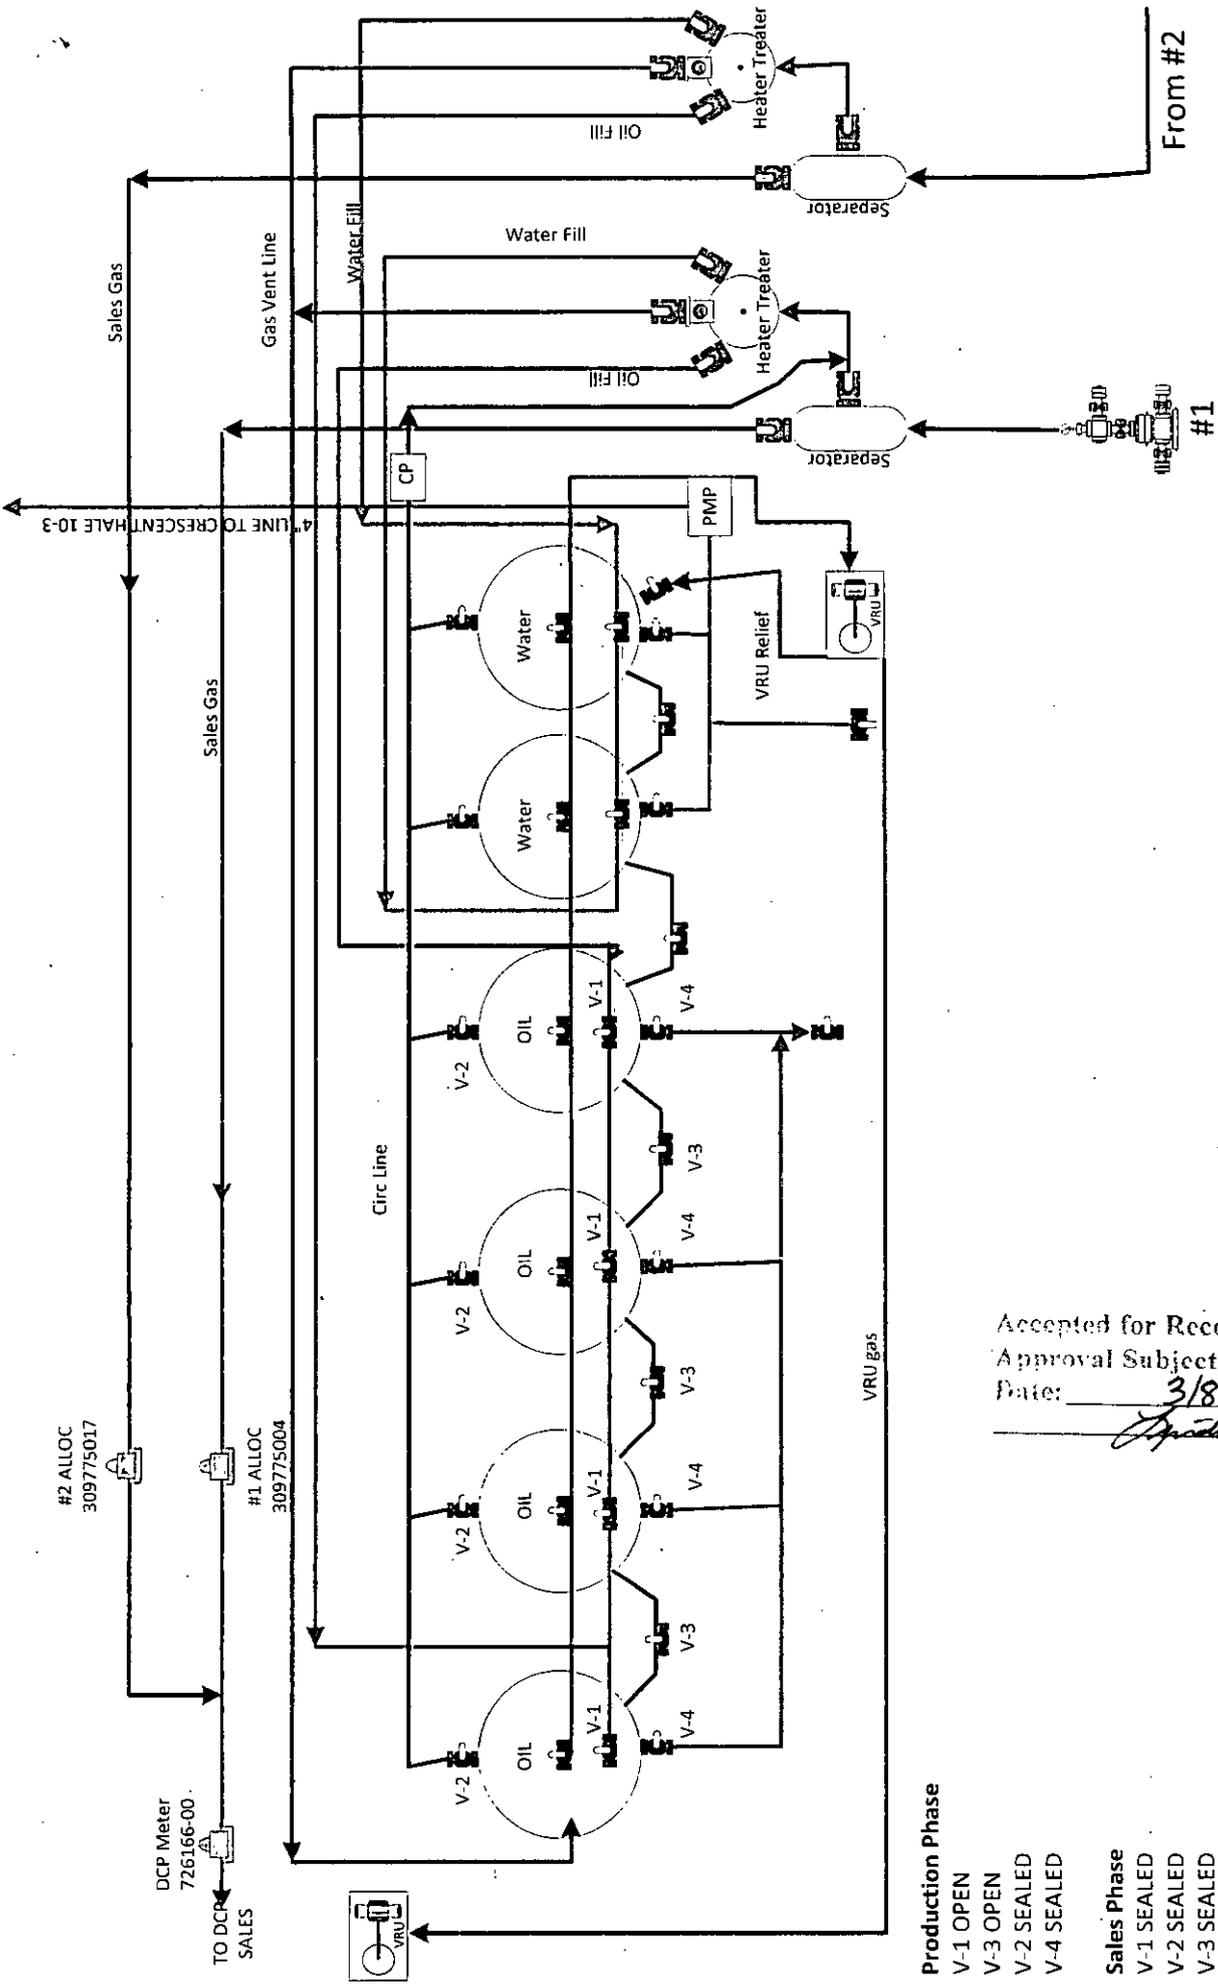

Accepted for Record Purposes.
 Approval Subject to Onsite Inspection.
 Date: 3/8/16
[Signature]

- Production Phase**
 V-1 OPEN
 V-3 OPEN
 V-2 SEALED
 V-4 SEALED
- Sales Phase**
 V-1 SEALED
 V-2 SEALED
 V-3 SEALED
 V-4 OPEN

Cimarex Energy Co.
 Crescent Hale 1 Federal com #1 & #2
 Sec 1, T19S, R30E
 API #1: 30-015-37652
 API #2: 30-015-38524
 Eddy county NM
 BLM #: NMI 0560353
 Number 134700