

Submit 1 Copy To Appropriate District Office
 District I - (575) 393-6161
 1625 N. French Dr., Hobbs, NM 88240
 District II - (575) 748-1283
 811 S. First St., Artesia, NM 88210
 District III - (505) 334-6178
 1000 Rio Brazos Rd., Aztec, NM 87410
 District IV - (505) 476-3460
 1220 S. St. Francis Dr., Santa Fe, NM 87505

State of New Mexico
 Energy, Minerals and Natural Resources

Form C-103
 Revised July 18, 2013

OIL CONSERVATION DIVISION
 1220 South St. Francis Dr.
 Santa Fe, NM 87505

SUNDRY NOTICES AND REPORTS ON WELLS (DO NOT USE THIS FORM FOR PROPOSALS TO DRILL OR TO DEEPEN OR PLUG BACK TO A DIFFERENT RESERVOIR. USE "APPLICATION FOR PERMIT" (FORM C-101) FOR SUCH PROPOSALS.)		WELL API NO. 30-015-44407
1. Type of Well: Oil Well <input type="checkbox"/> Gas Well <input type="checkbox"/> Other SWD <input type="checkbox"/>		5. Indicate Type of Lease STATE <input type="checkbox"/> FEE <input type="checkbox"/>
2. Name of Operator NGL WATER SOLUTIONS PERMIAN, LLC		6. State Oil & Gas Lease No.
3. Address of Operator 1509 W WALL ST, STE 306 // MIDLAND, TX 79701		7. Lease Name or Unit Agreement Name STRIKER 3 SWD
4. Well Location Unit Letter <u>P</u> : <u>472</u> feet from the <u>SOUTH</u> line and <u>897</u> feet from the <u>EAST</u> line Section <u>33</u> Township <u>23S</u> Range <u>28E</u> NMPM County <u>LEA</u>		8. Well Number <u>1</u>
11. Elevation (Show whether DR, RKB, RT, GR, etc.) 3,069' GL		9. OGRID Number 372338
		10. Pool name or Wildcat SWD; SILURIAN-DEVONIAN

12. Check Appropriate Box to Indicate Nature of Notice, Report or Other Data

NOTICE OF INTENTION TO: PERFORM REMEDIAL WORK <input type="checkbox"/> PLUG AND ABANDON <input type="checkbox"/> TEMPORARILY ABANDON <input type="checkbox"/> CHANGE PLANS <input checked="" type="checkbox"/> PULL OR ALTER CASING <input type="checkbox"/> MULTIPLE COMPL <input type="checkbox"/> DOWNHOLE COMMINGLE <input type="checkbox"/> CLOSED-LOOP SYSTEM <input type="checkbox"/> OTHER: <input type="checkbox"/>		SUBSEQUENT REPORT OF: REMEDIAL WORK <input type="checkbox"/> ALTERING CASING <input type="checkbox"/> COMMENCE DRILLING OPNS. <input type="checkbox"/> P AND A <input type="checkbox"/> CASING/CEMENT JOB <input type="checkbox"/> OTHER: <input type="checkbox"/>	
---	--	---	--

13. Describe proposed or completed operations. (Clearly state all pertinent details, and give pertinent dates, including estimated date of starting any proposed work). SEE RULE 19.15.7.14 NMAC. For Multiple Completions: Attach wellbore diagram of proposed completion or recompletion.

- The proposed wellbore design has changed as follows:
 - o Plans to run a 7" Liner rather than a 7-5/8" Liner
 - o Plans to run a slotted 4-1/2" liner inside the open hole completion
- Please see attached wellbore diagram reflecting changes and updated cement vols

NM OIL CONSERVATION
 ARTESIA DISTRICT
 JAN 19 2018

RECEIVED

Spud Date: Rig Release Date:


I hereby certify that the information above is true and complete to the best of my knowledge and belief.

SIGNATURE TITLE Consulting Engineer DATE 11/15/2017

Type or print name Chris Weyand E-mail address: chris@lonquist.com PHONE: (512) 600-1764

For State Use Only

APPROVED BY: TITLE Geologist DATE 1-22-2018
 Conditions of Approval (if any):

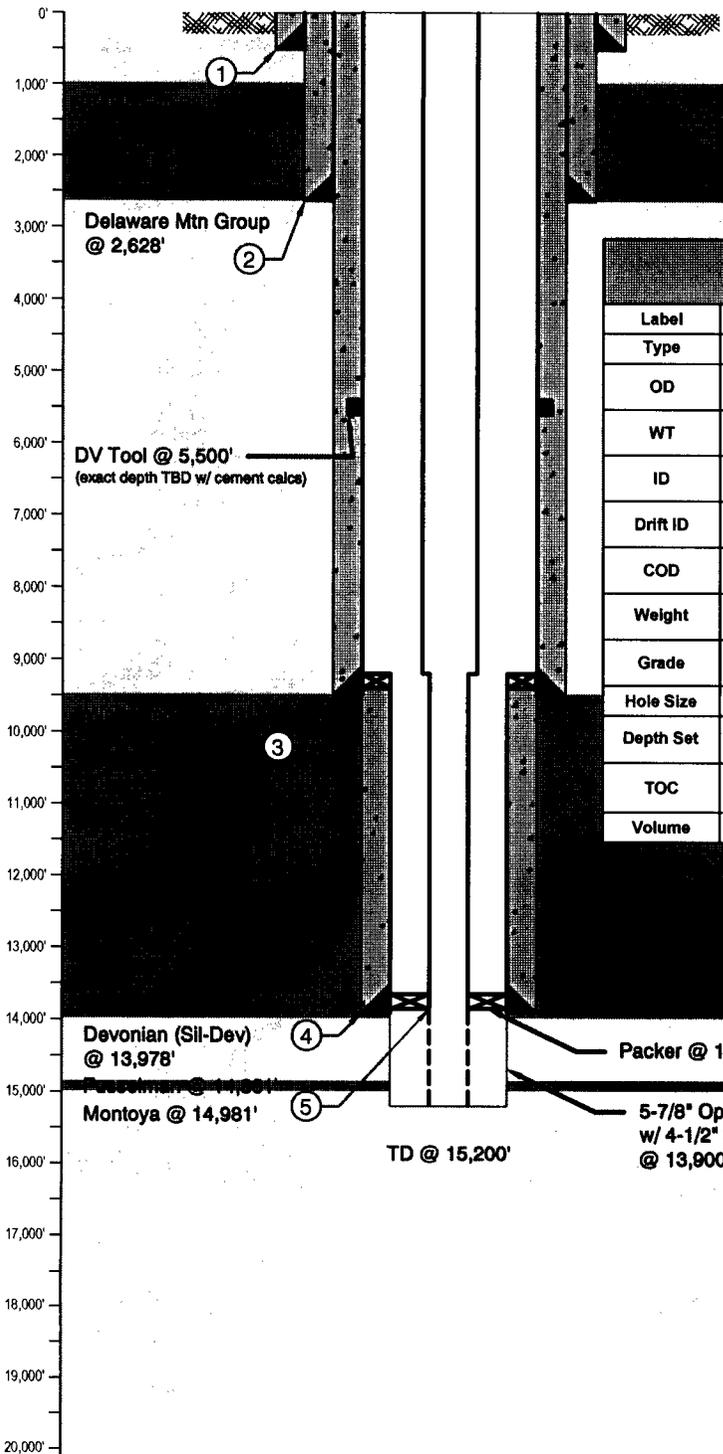

KB:	NA
BHF:	NA
GL:	NA
Spud:	NA

Casing/Tubing Information					
Label	1	2	3	4	5
Type	Surface	Intermediate 1	Intermediate 2	Liner	Tubing
OD	20"	13-3/8"	9-5/8"	7"	5-1/2" 4-1/2"
WT	0.438"	0.480"	0.472"	0.408"	0.304" 0.250"
ID	19.124"	12.415"	8.681"	6.184"	4.892" 4.000"
Drift ID	18.936"	12.259"	8.525"	6.125"	4.767" 3.875"
COD	21.000"	14.375"	10.625"	7"	6.050" 5.000"
Weight	94 lb/ft	68 lb/ft	47 lb/ft	29 lb/ft	17 lb/ft 11.6 lb/ft
Grade	J-55 STC	L-80 STC	HCL-80 LTC	HCP110 UFJ	L-80 BTC P-110 LTC
Hole Size	24"	17-1/2"	12-1/4"	8-1/2"	Varies
Depth Set	525'	2,650'	9,500'	9,200' - 13,900'	0' - 9,200' 9,200' - 13,850'
TOC	Surface (circulation)	Surface (circulation)	Surface (circulation)	9,200'	NA
Volume	815 sx	1,730 sx	2,480 sx	560 sx	NA

NM OIL CONSERVATION
ARTESIA DISTRICT
JAN 19 2018
RECEIVED

	NGL Water Solutions Permian LLC		Striker 3 SWD No. 1	
	Country: USA	State/Province: New Mexico	County/Parish: Eddy	
	Location:	Site:	Survey/STR:	
	API No:	Field:	Well Type/Status: SWD	
	Texas License F-9147	State ID No:	Project No: 1469	Date: 5/13/17
3345 Bee Cave Road, Suite 201 Austin, Texas 78746 Tel: 512.732.9812 Fax: 512.732.9816	Drawn: WHG	Reviewed: CW	Approved: CW	
Rev No: 1	Notes:			