

UNITED STATES
DEPARTMENT OF THE INTERIOR
BUREAU OF LAND MANAGEMENT

OCD Artesia

FORM APPROVED
OMB NO. 1004-0137
Expires: January 31, 2018**SUNDRY NOTICES AND REPORTS ON WELLS**
*Do not use this form for proposals to drill or to re-enter an abandoned well. Use form 3160-3 (APD) for such proposals.*5. Lease Serial No.
NMLC028731B

6. If Indian, Allottee or Tribe Name

SUBMIT IN TRIPLICATE - Other instructions on page 27. If Unit or CA/Agreement, Name and/or No.
NMNM111789X

1. Type of Well

☒ Oil Well ☐ Gas Well ☐ Other8. Well Name and No.
DODD FEDERAL UNIT 918H2. Name of Operator
COG OPERATING LLCContact: KANICIA CASTILLO
E-Mail: kcastillo@concho.com9. API Well No.
30-015-429403a. Address
600 W ILLINOIS AVE
MIDLAND, TX, 797013b. Phone No. (include area code)
Ph: 432-685-433210. Field and Pool or Exploratory Area
DODD-GLORIETA-UPPER YESO

4. Location of Well (Footage, Sec., T., R., M., or Survey Description)

Sec 15 T17S R29E Mer NMP 1650FNL 190FEL

11. County or Parish, State

EDDY COUNTY, NM

12. CHECK THE APPROPRIATE BOX(ES) TO INDICATE NATURE OF NOTICE, REPORT, OR OTHER DATA

TYPE OF SUBMISSION	TYPE OF ACTION			
<input type="checkbox"/> Notice of Intent	<input type="checkbox"/> Acidize	<input type="checkbox"/> Deepen	<input type="checkbox"/> Production (Start/Resume)	<input type="checkbox"/> Water Shut-Off
<input checked="" type="checkbox"/> Subsequent Report	<input type="checkbox"/> Alter Casing	<input type="checkbox"/> Hydraulic Fracturing	<input type="checkbox"/> Reclamation	<input type="checkbox"/> Well Integrity
<input type="checkbox"/> Final Abandonment Notice	<input type="checkbox"/> Casing Repair	<input type="checkbox"/> New Construction	<input type="checkbox"/> Recomplete	<input checked="" type="checkbox"/> Other
	<input type="checkbox"/> Change Plans	<input type="checkbox"/> Plug and Abandon	<input type="checkbox"/> Temporarily Abandon	Drilling Operations
	<input type="checkbox"/> Convert to Injection	<input type="checkbox"/> Plug Back	<input type="checkbox"/> Water Disposal	Site Facility


13. Describe Proposed or Completed Operation: Clearly state all pertinent details, including estimated starting date of any proposed work and approximate duration thereof. If the proposal is to deepen directionally or recompleat horizontally, give subsurface locations and measured and true vertical depths of all pertinent markers and zones. Attach the Bond under which the work will be performed or provide the Bond No. on file with BLM/BIA. Required subsequent reports must be filed within 30 days following completion of the involved operations. If the operation results in a multiple completion or recompleat in a new interval, a Form 3160-4 must be filed once testing has been completed. Final Abandonment Notices must be filed only after all requirements, including reclamation, have been completed and the operator has determined that the site is ready for final inspection.

Please see attached facility diagram.

RECEIVED

MAY 31 2018

DISTRICT II-ARTESIA O.C.D.

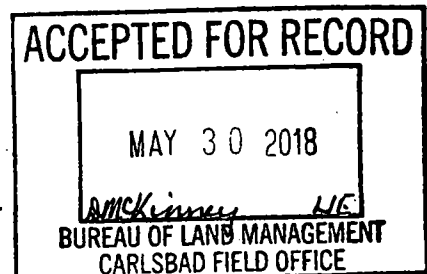

14. I hereby certify that the foregoing is true and correct.

Electronic Submission #379160 verified by the BLM Well Information System
For COG OPERATING LLC, sent to the Carlsbad
Committed to AFMSS for processing by DEBORAH MCKINNEY on 06/19/2017 ()

Name (Printed/Typed) KANICIA CASTILLO

Title PREPARER

Signature (Electronic Submission)

Date 06/19/2017

THIS SPACE FOR FEDERAL OR STATE OFFICE USE

Approved By

Title

Date

Conditions of approval, if any, are attached. Approval of this notice does not warrant or certify that the applicant holds legal or equitable title to those rights in the subject lease which would entitle the applicant to conduct operations thereon.

Office

Title 18 U.S.C. Section 1001 and Title 43 U.S.C. Section 1212, make it a crime for any person knowingly and willfully to make to any department or agency of the United States any false, fictitious or fraudulent statements or representations as to any matter within its jurisdiction.

(Instructions on page 2)

**** OPERATOR-SUBMITTED ** OPERATOR-SUBMITTED ** OPERATOR-SUBMITTED ****

SITE FACILITY DIAGRAM

DODD FED 10B BATTERY

SECT 10, T17S, R29E

Unit No. NMNM111789X

WELLS:

DODD FEDERAL UNIT #131 30-015-36731
 DODD FEDERAL UNIT #557 30-015-40597
 DODD FEDERAL UNIT #560 30-015-39597
 DODD FEDERAL UNIT #561 30-015-39598
 DODD FEDERAL UNIT #579 30-015-39277
 DODD FEDERAL UNIT #580 30-015-39278
 DODD FEDERAL UNIT #583 30-015-39602
 DODD FEDERAL UNIT #594 30-015-40001
 DODD FEDERAL UNIT #595 30-015-39279
 DODD FEDERAL UNIT #597 30-015-39664
 DODD FEDERAL UNIT #599 30-015-40453

DODD FEDERAL UNIT #600 30-015-40454
 DODD FEDERAL UNIT #601 30-015-39605
 DODD FEDERAL UNIT #605 30-015-39665
 DODD FEDERAL UNIT #606 30-015-39280
 DODD FEDERAL UNIT #607 30-015-39281
 DODD FEDERAL UNIT #609 30-015-40892
 DODD FEDERAL UNIT #611 30-015-39666
 DODD FEDERAL UNIT #659 30-015-39320
 DODD FEDERAL UNIT #675 30-015-40474
 DODD FEDERAL UNIT #916H 30-015-40634
 DODD FEDERAL UNIT #918H 30-015-42940

Production Phase


Oil Tank #1:

- Open Valves: 1, 5, 6
 - Closed Valves: 2, 3, 8, 9, 10, 12, 13, 14, 15

Sales Phase

Oil Tank #1:

- Open Valves: 2, 3, 8
 - Closed Valves: 1, 5, 6, 9, 10, 12, 13, 14, 15

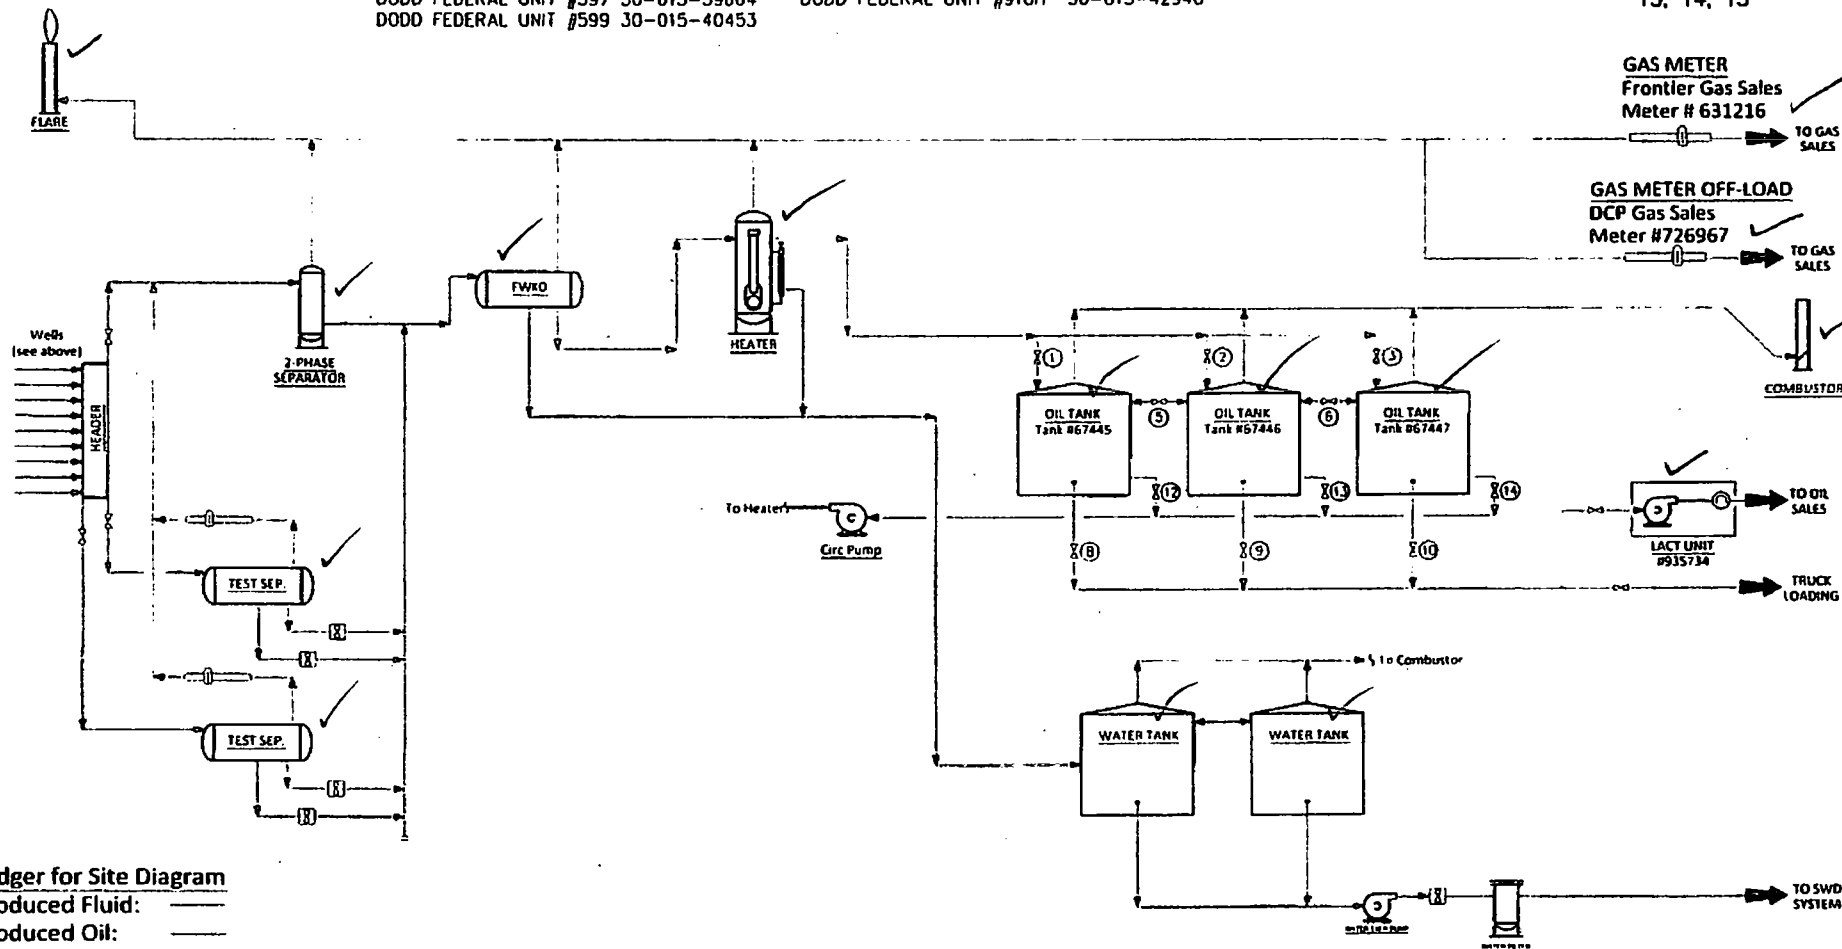

Ledger for Site Diagram

Produced Fluid: _____
 Produced Oil: _____
 Produced Gas: _____
 Produced Water: _____



Location of Site Security Plan:
 COG Operating, LLC.
 600 W. Illinois
 Midland, TX 79701

DATE	BY	REVISION DESCRIPTION

SITE FACILITY DIAGRAM
 Dodd Fed Unit 10B Battery
 Eddy County, NM