

UNITED STATES
DEPARTMENT OF THE INTERIOR
BUREAU OF LAND MANAGEMENT

RECEIVED

OCD Artesia
JUN 1 3 2018

FORM APPROVED
OMB NO. 1004-0137
Expires: January 31, 2018

SUNDRY NOTICES AND REPORTS ON WELLS
Do not use this form for proposals to drill or to re-enter an abandoned well. Use form 3160-3 (APD) for such purposes.

5. Lease Serial No.
NMNM030458

6. If Indian, Allottee or Tribe Name

7. If Unit or CA/Agreement, Name and/or No.

SUBMIT IN TRIPLICATE - Other instructions on page 2

1. Type of Well <input checked="" type="checkbox"/> Oil Well <input type="checkbox"/> Gas Well <input type="checkbox"/> Other		8. Well Name and No. POKER LAKE CVX JV BS 17H
2. Name of Operator BOPCO LP		9. API Well No. 30-015-40447-00-S1
3a. Address 6401 HOLIDAY HILL RD BLDG 5 SUITE 200 MIDLAND, TX 79707		10. Field and Pool or Exploratory Area WILDCAT
3b. Phone No. (include area code) Ph: 432-221-7379		11. County or Parish, State EDDY COUNTY, NM
4. Location of Well (Footage, Sec., T., R., M., or Survey Description) Sec 7 T25S R31E NENW 150FNL 1980FWL 32.152005 N Lat, 103.819399 W Lon		

12. CHECK THE APPROPRIATE BOX(ES) TO INDICATE NATURE OF NOTICE, REPORT, OR OTHER DATA

TYPE OF SUBMISSION	TYPE OF ACTION			
<input type="checkbox"/> Notice of Intent	<input type="checkbox"/> Acidize	<input type="checkbox"/> Deepen	<input type="checkbox"/> Production (Start/Resume)	<input type="checkbox"/> Water Shut-Off
<input checked="" type="checkbox"/> Subsequent Report	<input type="checkbox"/> Alter Casing	<input type="checkbox"/> Hydraulic Fracturing	<input type="checkbox"/> Reclamation	<input type="checkbox"/> Well Integrity
<input type="checkbox"/> Final Abandonment Notice	<input type="checkbox"/> Casing Repair	<input type="checkbox"/> New Construction	<input type="checkbox"/> Recomplete	<input checked="" type="checkbox"/> Other
	<input type="checkbox"/> Change Plans	<input type="checkbox"/> Plug and Abandon	<input type="checkbox"/> Temporarily Abandon	Site Facility Diagram/Security Plan
	<input type="checkbox"/> Convert to Injection	<input type="checkbox"/> Plug Back	<input type="checkbox"/> Water Disposal	

13. Describe Proposed or Completed Operation: Clearly state all pertinent details, including estimated starting date of any proposed work and approximate duration thereof. If the proposal is to deepen directionally or recomplete horizontally, give subsurface locations and measured and true vertical depths of all pertinent markers and zones. Attach the Bond under which the work will be performed or provide the Bond No. on file with BLM/BIA. Required subsequent reports must be filed within 30 days following completion of the involved operations. If the operation results in a multiple completion or recompletion in a new interval, a Form 3160-4 must be filed once testing has been completed. Final Abandonment Notices must be filed only after all requirements, including reclamation, have been completed and the operator has determined that the site is ready for final inspection.


BOPCO, LP respectfully submits this site facility diagram.

Wells associated at the PLU Big Sinks 07-25-31 battery are:
POKER LAKE CVX JV BS 017H* / 30-015-40447-00-S1
POKER LAKE CVX JV BS 019H / 30-015-40766-00-S1
POKER LAKE UNIT CVX JV BS 024H / 30-015-41598-00-S1

LACT meter #1317E,10104 will be the designated FMP for oil at this facility

Gas sales meter #68832 will be the designated FMP for gas at this facility

GC 6-14-18
Accepted for record - NMOCD

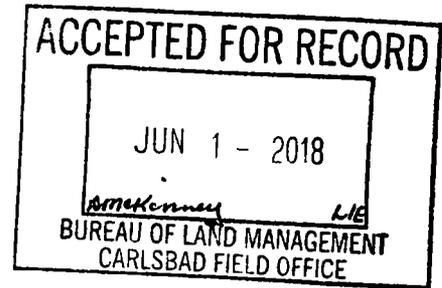

14. I hereby certify that the foregoing is true and correct.

**Electronic Submission #422198 verified by the BLM Well Information System
For BOPCO LP, sent to the Carlsbad
Committed to AFMS for processing by DEBORAH MCKINNEY on 06/01/2018 (18DLM0332SE)**

Name (Printed/Typed) TRACIE J CHERRY	Title REGULATORY ANALYST
Signature (Electronic Submission)	Date 06/01/2018

THIS SPACE FOR FEDERAL OR STATE OFFICE USE


Approved By _____	Title _____	Date _____
Conditions of approval, if any, are attached. Approval of this notice does not warrant or certify that the applicant holds legal or equitable title to those rights in the subject lease which would entitle the applicant to conduct operations thereon.		Office _____

Title 18 U.S.C. Section 1001 and Title 43 U.S.C. Section 1212, make it a crime for any person knowingly and willfully to make to any department or agency of the United States any false, fictitious or fraudulent statements or representations as to any matter within its jurisdiction.

(Instructions on page 2)

**** BLM REVISED ** BLM REVISED ** BLM REVISED ** BLM REVISED ** BLM REVISED ****

TO LEFT HORIZONTAL SALES METER
#09332 LOCATED
IN SEC. 7 T25S R31E
FMP # TDA
CHECK PUMP
OFF SITE

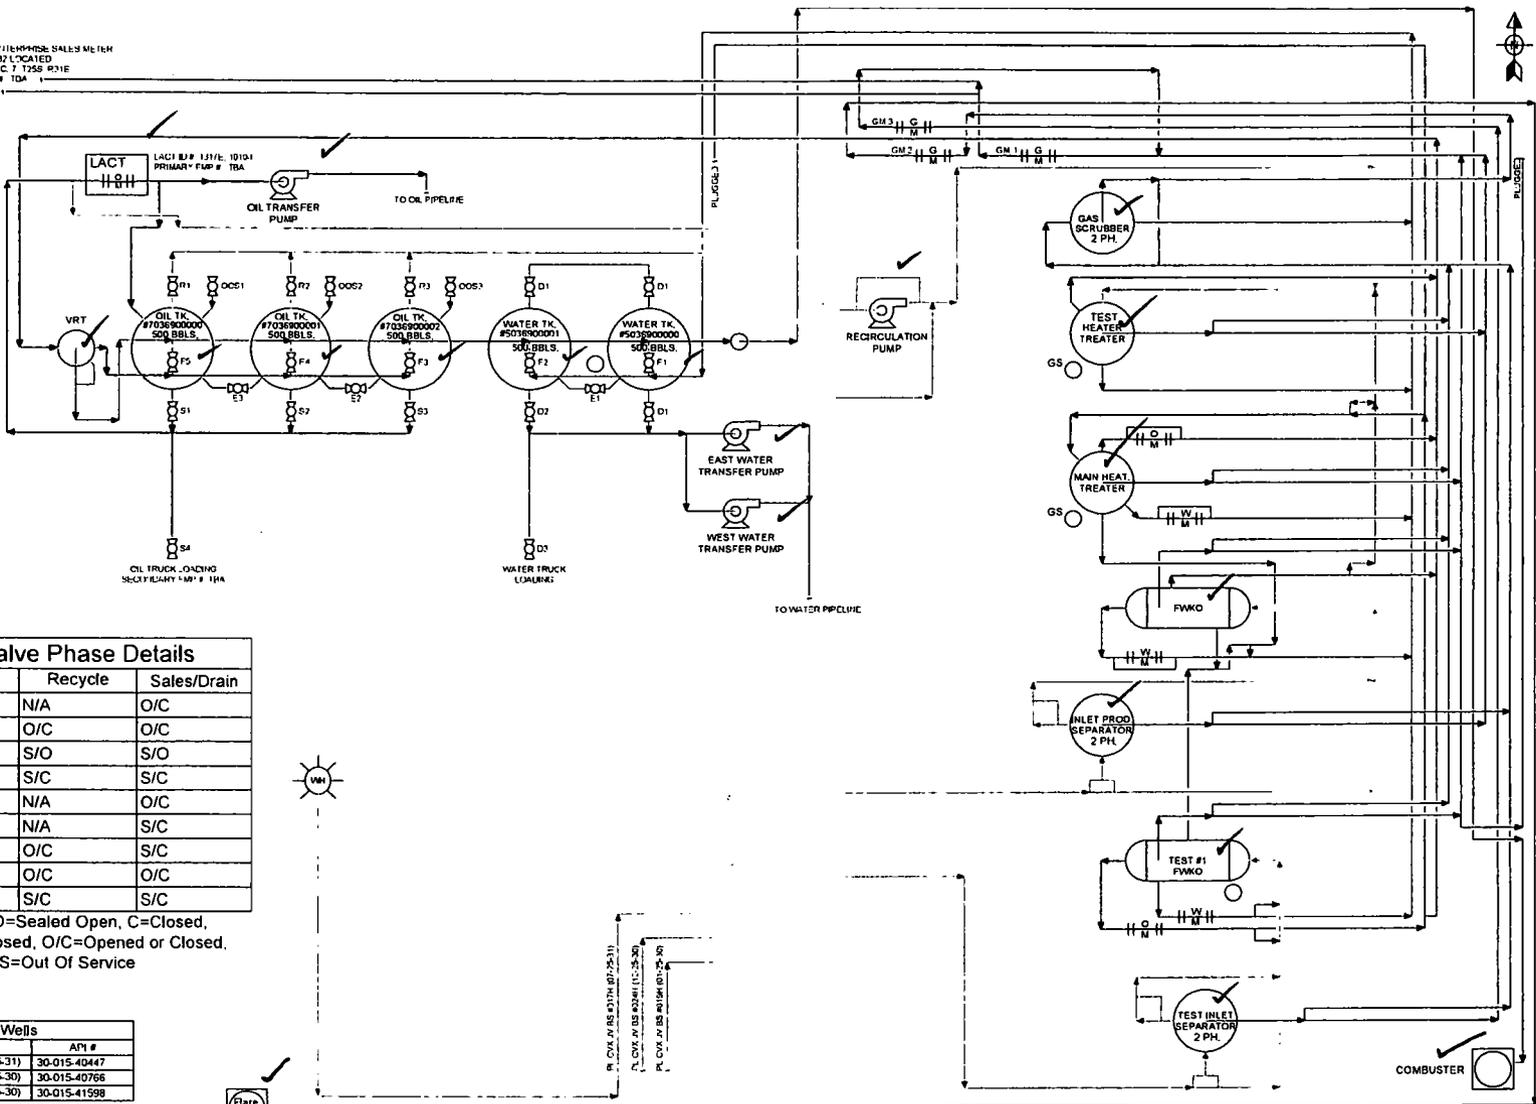

LACT Valve Phase Details

Valve ID	Fill	Recycle	Sales/Drain
F1-2	O/C	N/A	O/C
F3-F5	O/C	O/C	O/C
S1-3	S/O	S/O	S/O
S4	S/C	S/C	S/C
D1-2	O/C	N/A	O/C
D3	S/C	N/A	S/C
R1-3	O/C	O/C	S/C
E1-3	O/C	O/C	O/C
OOS1-3	S/C	S/C	S/C

O=Open, S/O=Sealed Open, C=Closed,
S/C=Sealed Closed, O/C=Opened or Closed,
OOS=Out Of Service

Tied In Wells

Name	API #
PL CVX JV BS #017H (07-25-31)	30-015-40447
PL CVX JV BS #019H (01-25-30)	30-015-40756
PL CVX JV BS #024H (12-25-30)	30-015-41598

Facility Gas Usage	DRAWING ID	METER DESCRIPTION	TYPE	METER ID#	PURPOSE
LINE HEATER	GM 1	BATTERY CHECK METER	GAS	33114300	CHECK METER
MAIN HEATER TREATER	GM 2	BATTERY FLARE METER	GAS	042021FLA	FLARE USAGE
TEST HEATER TREATER	GM 3	BATTERY TEST METER	GAS	131015961	TEST METER
PNEUMATIC CONTROLLER	144 SC70				

Revised	Description of Change	By	On
0	ORIGINAL DRAWING	JF/DB	5/14/17

BOPCO L.P.

PLU BIG SINKS 07-25-31 USA 1H
CENTRAL TANK BATTERY
EDDY COUNTY, NEW MEXICO

SEC. 7-T25S-R31E, API #30-015-40447, FED LEASE ID: NMNM71016X
SITE FACILITY DIAGRAM
XTO-DB-PLUBS-7-25-31-SFD-000-027

EMULSION _____
WATER _____
OIL _____
GAS _____