

DEC 13 2018

Intent ☒ As Drilled ☐

RECEIVED

API # 30-015-45550		
Operator Name: Cimarex Energy Co	Property Name: Parkway 15-14 North State Com	Well Number 1H

Kick Off Point (KOP)

UL D	Section 15	Township 19S	Range 29E	Lot	Feet 635	From N/S N	Feet 390	From E/W W	County Eddy
Latitude 32.666305556					Longitude -104.06993889			NAD 83	

First Take Point (FTP)

UL D	Section 15	Township 19S	Range 29E	Lot	Feet 635	From N/S N	Feet 390	From E/W W	County Eddy
Latitude 32.666305556					Longitude -104.06993889			NAD 83	

Last Take Point (LTP)

UL A	Section 14	Township 19S	Range 29E	Lot	Feet 635	From N/S N	Feet 100	From E/W E	County Eddy
Latitude 32.666094					Longitude -104.037256			NAD 83	

Is this well the defining well for the Horizontal Spacing Unit? ☐ N


Is this well an infill well? ☐ Y

If infill is yes please provide API if available, Operator Name and well number for Defining well for Horizontal Spacing Unit.


API #		
Operator Name:	Property Name:	Well Number

KZ 06/29/2018


Drilling 12-1/4" hole
below 13 3/8" Casing

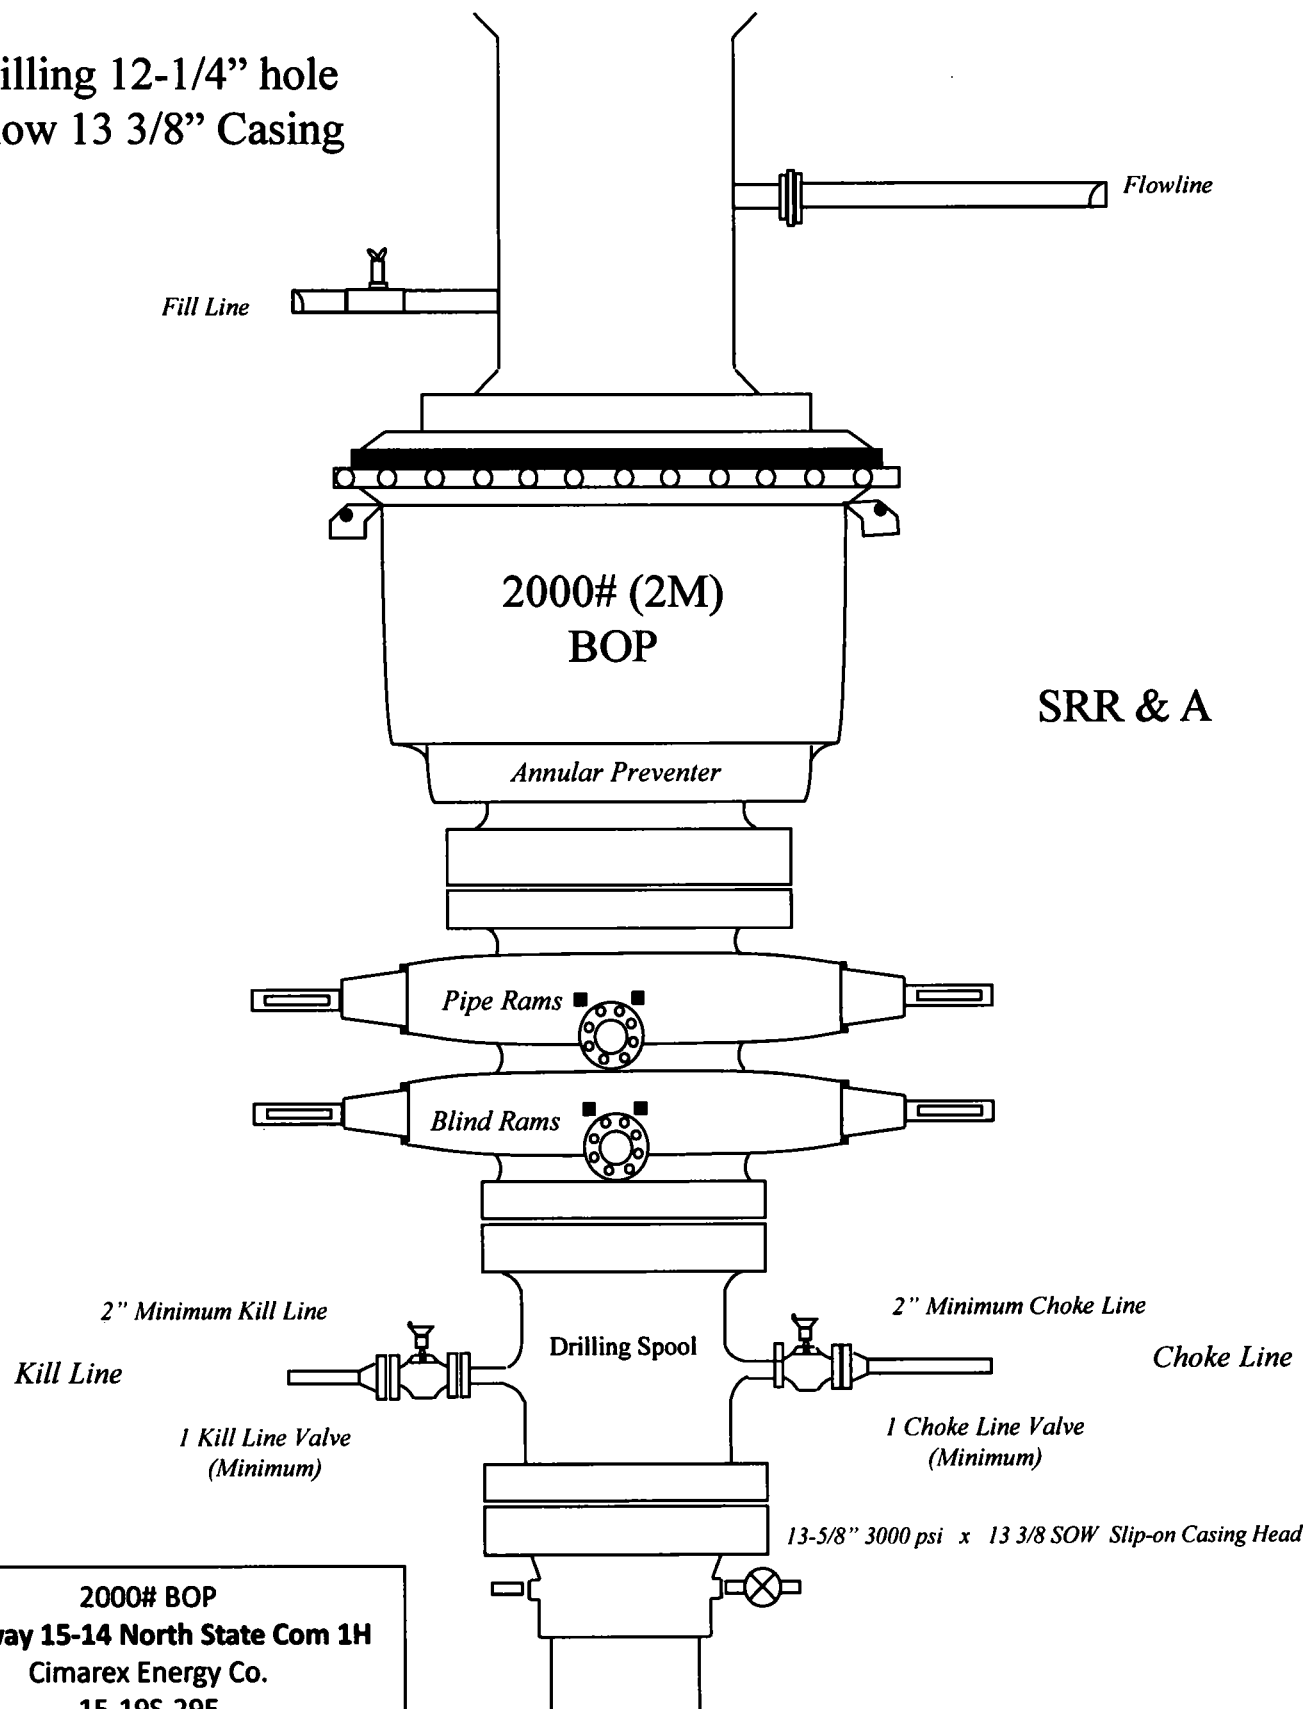

Drilling 8-3/4" hole
below 9 5/8" Casing

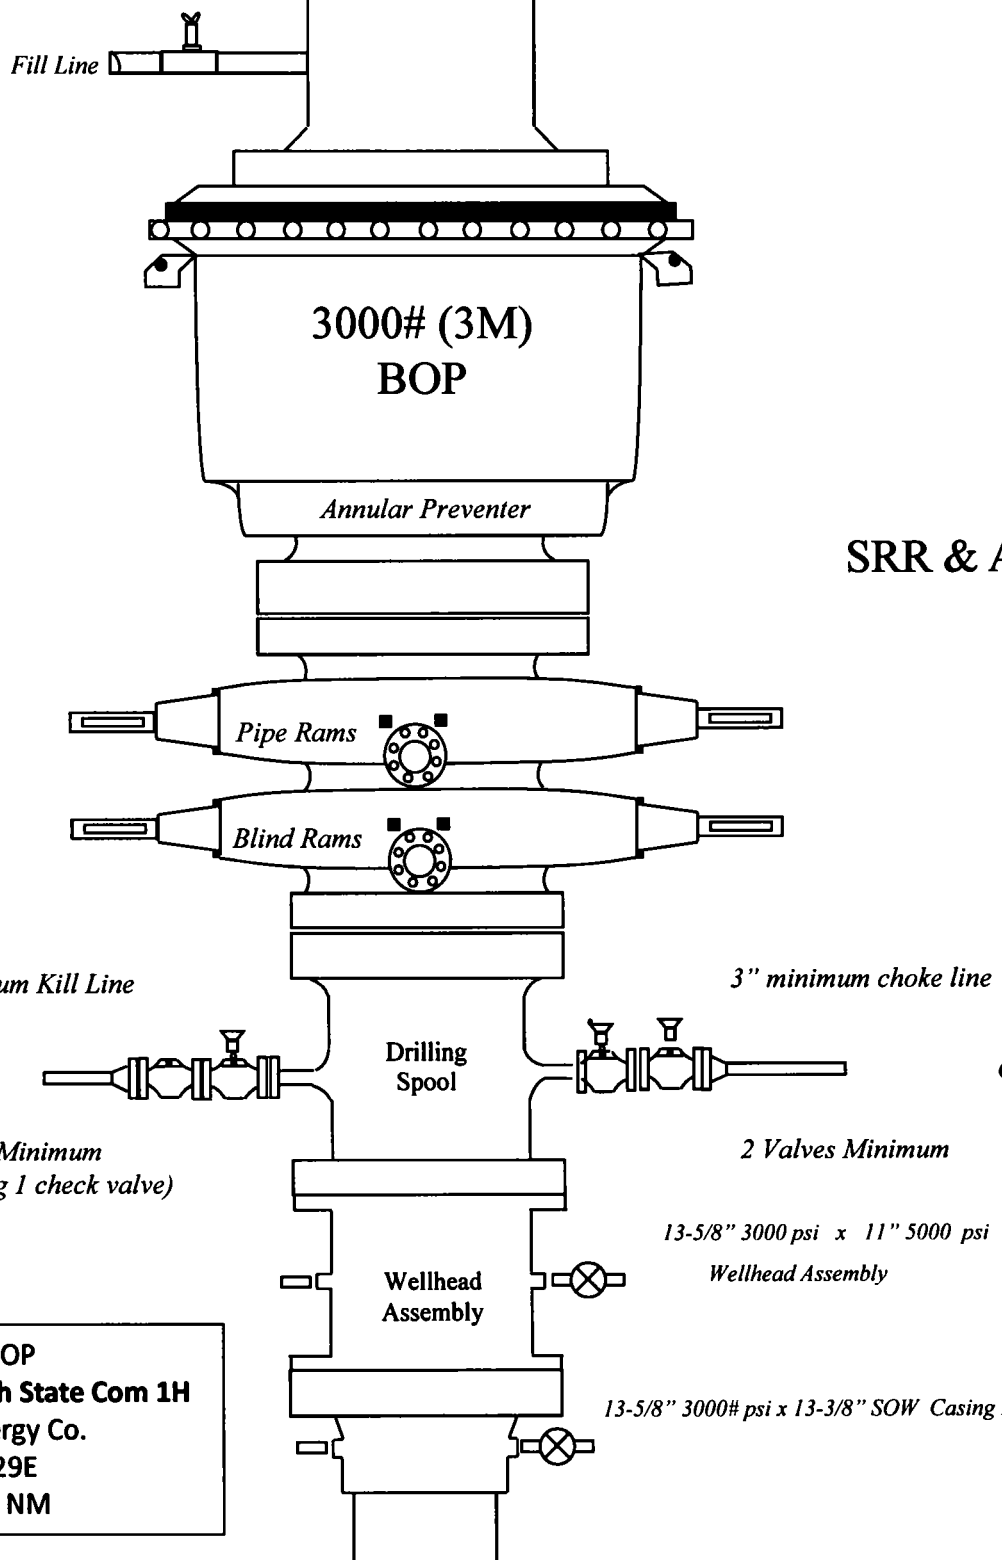

3000# BOP
Parkway 15-14 North State Com 1H
Cimarex Energy Co.
15-19S-29E
Eddy Co., NM

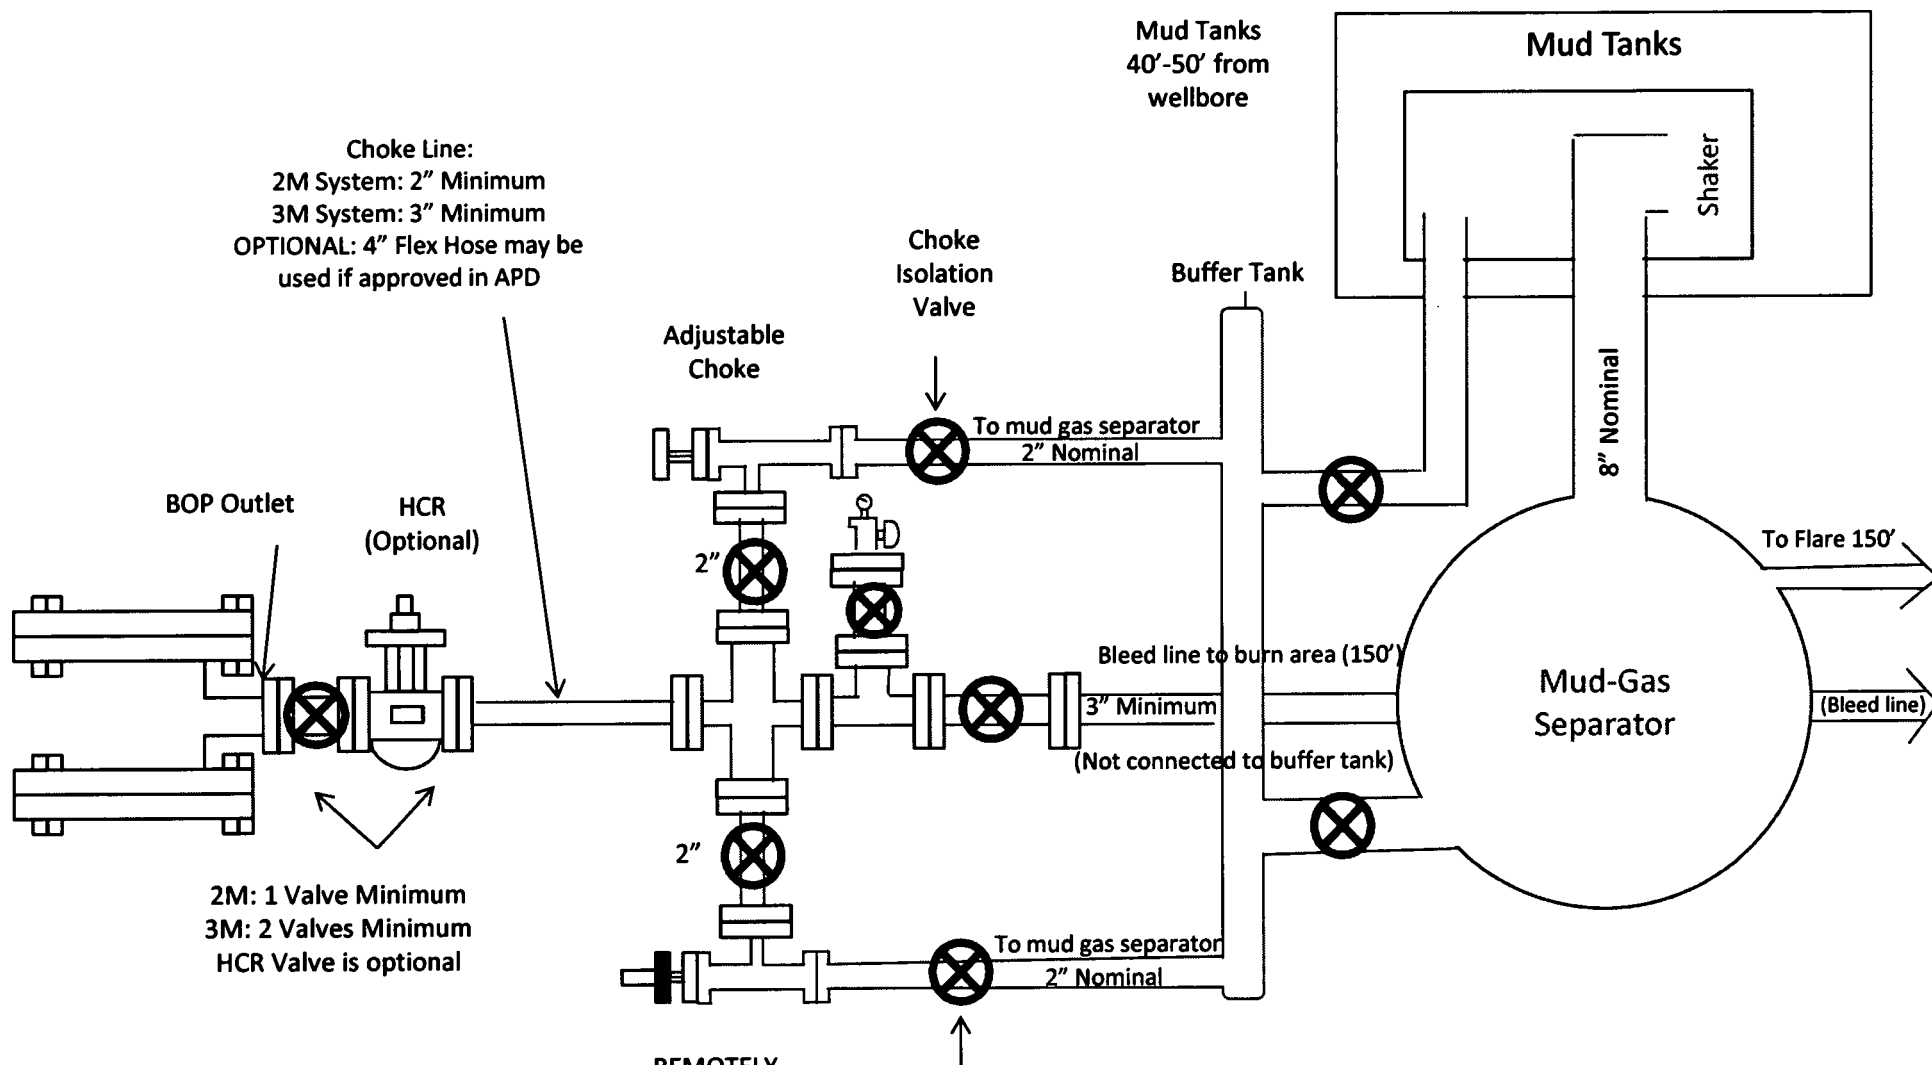

Drilling Operations **Choke Manifold** **2M/3M Service**

Choke Manifold Diagram
Parkway 15-14 North State Com 1H
 Cimarex Energy Co.
 15-19S-29E
 Eddy Co., NM