

Submit 1 Copy To Appropriate District Office
District I - (575) 393-6161
1625 N. French Dr., Hobbs, NM 88240
District II - (575) 748-1283
811 S. First St., Artesia, NM 88210
District III - (505) 334-6178
1000 Rio Brazos Rd., Aztec, NM 87410
District IV - (505) 476-3460
1220 S. St. Francis Dr., Santa Fe, NM 87505

State of New Mexico
Energy, Minerals and Natural Resources

Form C-103
Revised August 1, 2011

OIL CONSERVATION DIVISION
1220 South St. Francis Dr.
Santa Fe, NM 87505

WELL API NO. 30-015-24972
5. Indicate Type of Lease STATE X FEE
6. State Oil & Gas Lease No.
7. Lease Name or Unit Agreement Name WHITE BABY COM.
8. Well Number 002
9. OGRID Number 162683
10. Pool name or Wildcat WHITE CITY (PENN)

SUNDRY NOTICES AND REPORTS ON WELLS
(DO NOT USE THIS FORM FOR PROPOSALS TO DRILL OR TO DEEPEN OR PLUG BACK TO A DIFFERENT RESERVOIR. USE "APPLICATION FOR PERMIT" (FORM C-101) FOR SUCH PROPOSALS.)

1. Type of Well: Oil Well Gas Well X Other

2. Name of Operator
CIMAREX ENERGY CO. OF COLORADO

3. Address of Operator
600 N. MARIENFELD, SUITE 600, MIDLAND, TEXAS 79701

4. Well Location

Unit Letter G : 1690 feet from the NORTH line and 2130 feet from the EAST line
Section 16 Township 24S Range 26 NE NMPM EDDY County

11. Elevation (Show whether DR, RKB, RT, GR, etc.)
3,405' - GR

12. Check Appropriate Box to Indicate Nature of Notice, Report or Other Data

NOTICE OF INTENTION TO:

PERFORM REMEDIAL WORK ☐ PLUG AND ABANDON X
TEMPORARILY ABANDON ☐ CHANGE PLANS ☐
PULL OR ALTER CASING ☐ MULTIPLE COMPL ☐
DOWNHOLE COMMINGLE ☐

OTHER: ☐

SUBSEQUENT REPORT OF:

REMEDIAL WORK ☐ ALTERING CASING ☐
COMMENCE DRILLING OPNS. ☐ P AND A
CASING/CEMENT JOB ☐

OTHER: ☐

13. Describe proposed or completed operations. (Clearly state all pertinent details, and give pertinent dates, including estimated date of starting any proposed work). SEE RULE 19.15.7.14 NMAC. For Multiple Completions: Attach wellbore diagram of proposed completion or recompletion.

Incomplete Well Files Missing C-103's

- 1) SET 5-1/2" CIBP @ 10,850'; PUMP 25 SXS. CMT. @ 10,850'-10,650' (T/STWN.); CIRC. WELL W/ M.L.F.
- 2) PUMP 25 SXS. CMT. @ 8,530'-8,350' (T/WCMP.).
- 3) CUT X PULL 5-1/2" CSG. @ +/-5,469'.
- 4) PUMP 90 SXS. CMT. @ 5,519'-5,243' (5-1/2" CSG.STUB, 9-5/8" CSG.SHOE, T/BNSG.); WOC X TAG CMT. PLUG.
- 5) PUMP 50 SXS. CMT. @ 1,893'-1,783' (T/DLWR.).
- 6) PUMP 50 SXS. CMT. @ 1,568'-1,458' (B/SALT); WOC X TAG CMT. PLUG.
- 7) PUMP 45 SXS. CMT. @ 440'-340' (13-3/8" CSG.SHOE); WOC X TAG CMT. PLUG.
- 8) CIRC. 25 SXS. CMT. @ 63'-3'.
- 9) DIG OUT X CUT OFF WELLHEAD 3' BGL; WELD ON STEEL PLATE TO CSGS X INSTALL DRY HOLE MARKER.

DURING THIS PROCEDURE WE PLAN TO USE THE CLOSED-LOOP SYSTEM W/ A STEEL TANK AND HAUL CONTENTS TO THE REQUIRED DISPOSAL, PER OCD RULE 19.15.17.

RECEIVED

JAN 22 2019

I hereby certify that the information above is true and complete to the best of my knowledge and belief.

DISTRICT II-ARTESIA O.C.D.

SIGNATURE David A. Eyler TITLE: AGENT

DATE: 01/17/19

Type or print name: DAVID A. EYLER

E-mail address: DEYLER@MILAGRO-RES.COM PHONE: 432.687.3033

For State Use Only

APPROVED BY: _____ TITLE

DENIED

DATE 1-23-19

Conditions of Approval (if any):

KB - 18' above GL

Cimarex Energy Co. of Colorado

White Baby Com #2


1690' FNL & 2130' FEL

Sec. 16, T-24-S, R-26-E, Eddy Co., NM

API # 30-015-24972

S. Gengler

05/15/2009

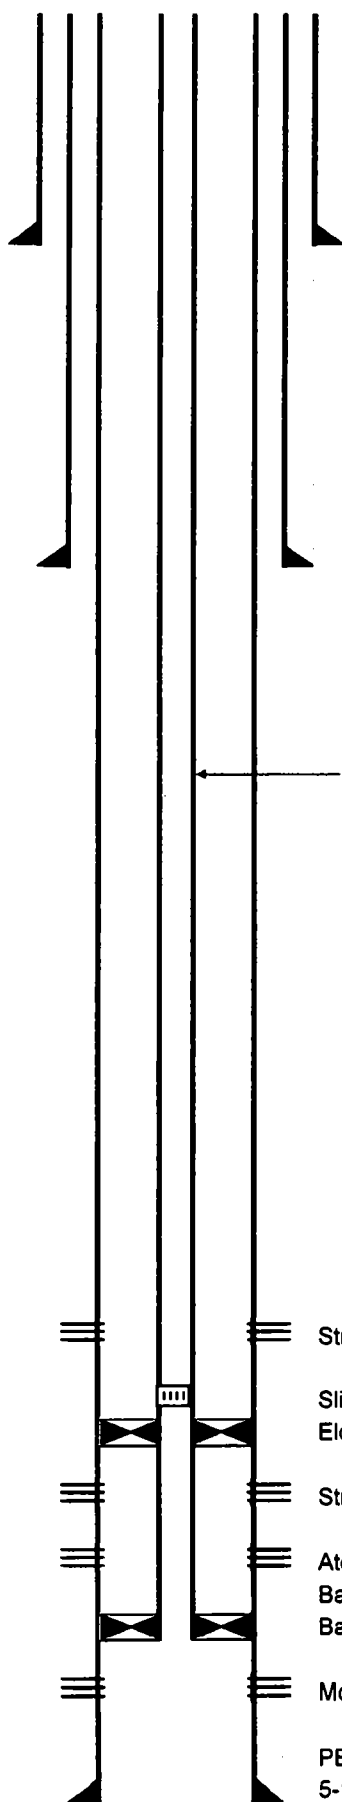
 13-3/8", 48# H-40 csg @ 390'
cmtd w/ 450 sx, cmt circ

 9-5/8", 36 & 40# K-55 & S-80 csg @ 5469'
cmtd w/ 2400 sx, cmt circ

352 jts 2 3/8" 4.7# N-80 Tbg

TOC @ 7250' by TS

Strawn perms (10085' - 10125')

 Sliding Sleeve @ 10192'
Elder Snap Latch 1-XX pkr @ 10197'

Strawn perms (10298' - 10521')


 Atoka perms (10588' - 10950')
Baker EL Receptable w/ 1.78" F profile nipple @ 11114'
Baker Model A-4 Lok set pkr @ 11125'

Morrow perms (11234' - 11624')

 PBTD @ 11652'
5-1/2" 17# N-80 & S-95 @ 11696' cmtd w/ 1000 sx
TD @ 11700'

KB - 18' above GL

B/SALT ~ 1,513'
T/DLWR ~ 1,838'
T/BNSG ~ 5,293'
T/WCMP ~ 8,440'
T/STWN ~ 10,010'
T/RTREW ~ 10,932'

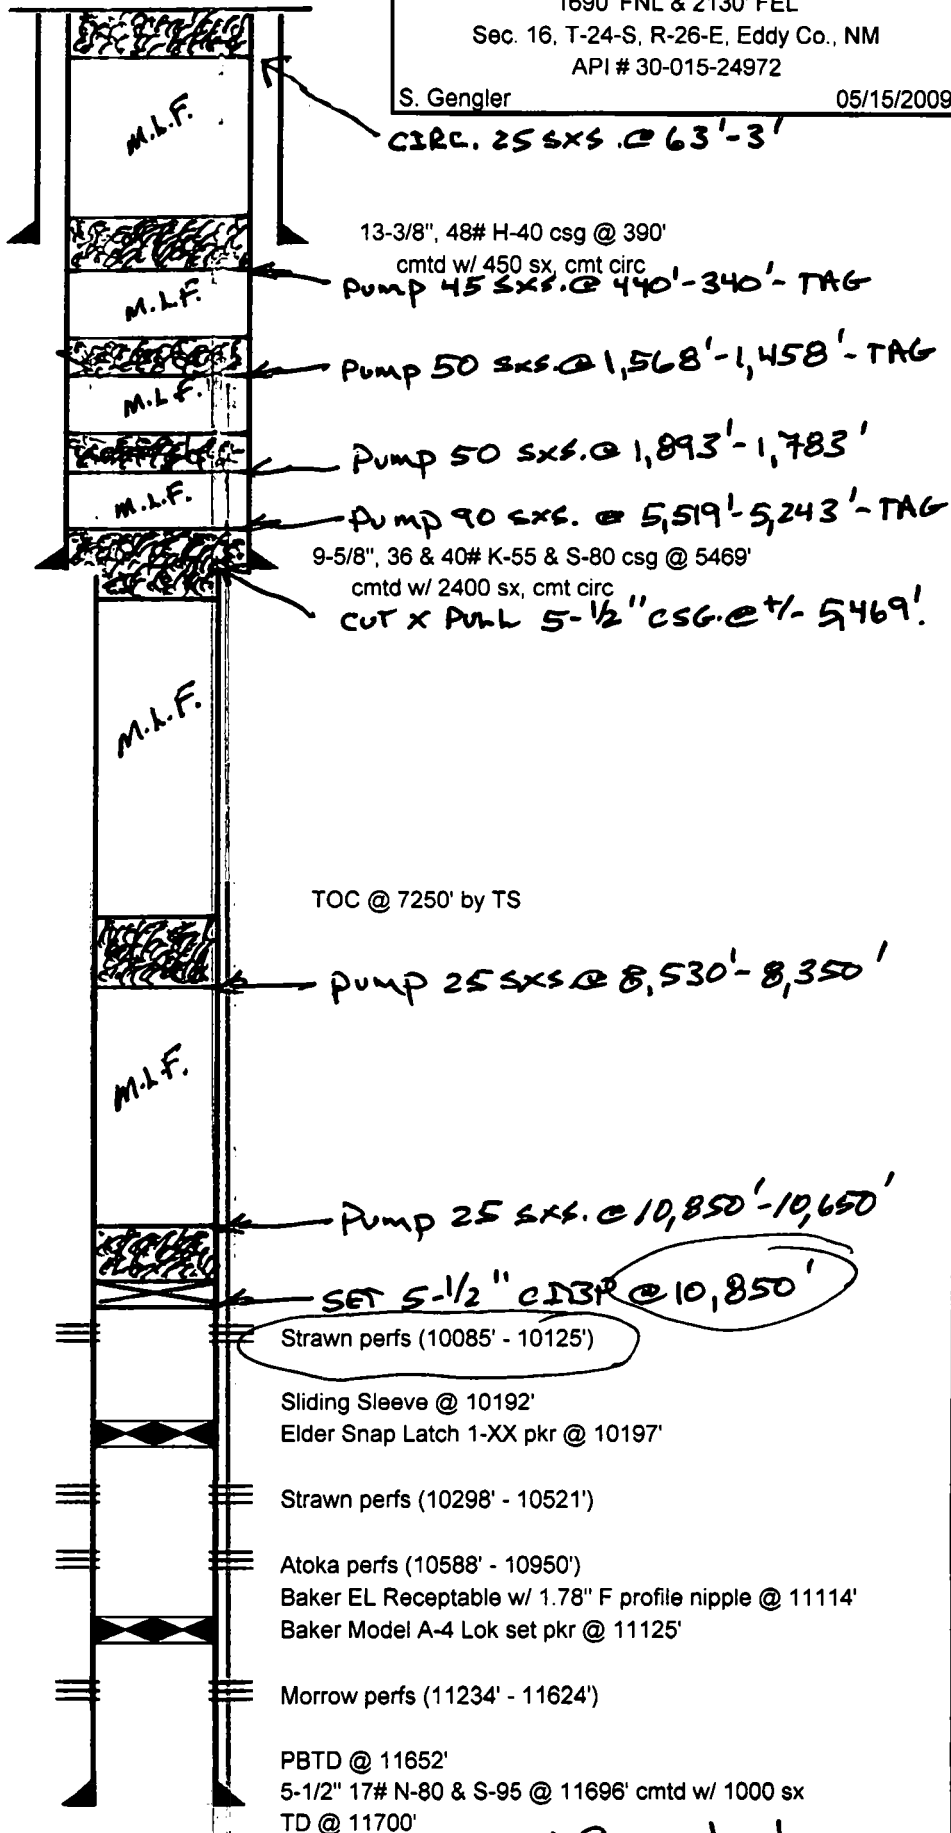

DAE 01/17/19