

UNITED STATES
DEPARTMENT OF THE INTERIOR
BUREAU OF LAND MANAGEMENT

Month - Year
OCD - ARTESIA, NM

FORM APPROVED
OMB No. 1004-0135
Expires January 31, 2004

SUNDRY NOTICES AND REPORTS ON WELLS

Do not use this form for proposals to drill or re enter an abandoned well. Use Form 3160-3 (APD) for such proposals.

5. Lease Serial No.	NM-28145
6. If Indian, Allottee or Tribe Name	
7. If Unit or CA/Agreement, Name and/or No.	
8. Well Name and No.	Loafer Draw Federal #1
9. API Well No.	30-015-24746
10. Field and Pool, or Exploratory Area	Wildcat Cisco
11. County or Parish, State	Eddy County, New Mexico

SUBMIT IN TRIPLICATE - Other instructions on reverse side

1. Type of Well ☐ Oil Well ☒ Gas Well ☐ Other	
2. Name of Operator Yates Petroleum Corporation	
3a. Address 105 S. 4th Str., Artesia, NM 88210	3b. Phone No. (include area code) 505-748-1471
4. Location of Well (Footage, Sec., T., R., M., OR Survey Description) 925'FNL & 2224'FEL of Section 28-T21S-R22E (UNIT B, NWNE)	

12. CHECK APPROPRIATE BOX(ES) TO INDICATE NATURE OF NOTICE, REPORT, OR OTHER DATA

TYPE OF SUBMISSION	TYPE OF ACTION			
☒ Notice of Intent	☐ Acidize	☐ Deepen	☐ Production (Start/Resume)	☐ Water Shut-Off
☐ Subsequent Report	☐ Alter Casing	☐ Fracture Treat	☐ Reclamation	☐ Well Integrity
☐ Final Abandonment Notice	☐ Casing Repair	☐ New Construction	☐ Recomplete	☐ Other
	☐ Change Plans	☒ Plug and Abandon	☐ Temporarily Abandon	
	☐ Convert to Injection	☐ Plug Back	☐ Water Disposal	

13. Describe Proposed or Completed Operation (clearly state all pertinent details, including estimated starting date of any proposed work and approximate duration thereof. If the proposal is to deepen directionally or recomplate horizontally, give subsurface locations and measured and true vertical depths of all pertinent markers and zones. Attach the Bond under which the work will be performed or provide the Bond No. on file with BLM/BIA. Required subsequent reports shall be filed within 30 days following completion of the involved operations. If the operation results in a multiple completion or recomplate in a new interval, a Form 3160-4 shall be filed once testing has been completed. Final Abandonment Notices shall be filed only after all requirements, including reclamation, have been completed, and the operator has determined that the site is ready for final inspection.)

Yates Petroleum Corporation plans to plug and abandon this well as follows:

NOTE: CIBP's at 7718' + 35' cement and 8700' + 35' cement

1. Rig up safety equipment as needed.
2. Set a 5-1/2" CIBP at 6774' with 35' cement on top.
3. Spot 100' cement plug (17 sx) from 5090'-5190'.
4. Spot 100' cement plug (17 sx) from 2130'-2230'. Tag plug.
5. Spot 190' cement plug (34 sx) from 1660'-1850'. Tag plug.
6. Spot 100' cement plug (17 sx) from 397'-497'. Tag plug.
7. Spot 100' cement plug (25 sx) from 100' to surface. Tag plug.
8. Cut off wellhead and install dry hole marker as per regulated.

NOTE: Yates Petroleum Corporation will use steel pits and no earth pits

**Accepted for record
NMOCD**

14. I hereby certify that the foregoing is true and correct	
Name (Printed/Typed) Tina Huerta	Title Regulatory Compliance Supervisor
Signature 	Date January 31, 2007

THIS SPACE FOR FEDERAL OR STATE OFFICE USE

Approved by	Title	Date
Conditions of approval, if any, are attached. Approval of this notice does not warrant or certify that the applicant holds legal or equitable title to those rights in the subject lease which would entitle the applicant to conduct operations thereon.	Office	

Title 18 U.S.C. Section 1001 and Title 43 U.S.C. Section 1212, make it a crime for any person knowingly and willfully to make to any department or agency of the United States any false, fictitious or fraudulent statements or representations as to any matter within its jurisdiction

WELL NAME: Loafer Draw Federal #1

FIELD: _____

LOCATION: 9235' FNL & 2,224' FEL of Section 28-21S-22E

Eddy Co., NM

GL: 4,408

ZERO: _____

KB: _____

SPUD DATE: 2/3/84 COMPLETION DATE: 8/21/84

COMMENTS: _____

CASING PROGRAM

13-3/8" 54.5#	447'
8-5/8" 24#	1800'
5-1/2" 20#	9,325'

Before17-1/2"
Hole

12-1/4" Hole

13-3/8" @ 447' w/
475 sx (Circ)8-5/8" @ 1,800' w/
1000 sx (Circ)

Perfs 6,824-6,864'

CIBP @ 7,150' w/ 35' cmt

Perfs 7,861-7,868'

Perfs 8,014-8,018'

Perfs 8,363-8,375'

CIBP @ 8,700' w/ 35' cmt

Perfs 8,768-9,054'

TD: 9,345'

5-1/2" @ 9,325'
w/1400 sx (Circ)

TOPS

Glorieta	1,710'
Yeso	2,180'
BS	2,880'
WC	5,140'
Penn	6,820'
Cisco	7,200'
Canyon L	7,420'
Strawn	7,650'
Atoka	8,495'
Morrow	8,658'
Barnett Sh	9,260'

**Accepted for record
NMOCD**

Not to Scale

1/16/07

DC/Hill

WELL NAME: Loafer Draw Federal #1

FIELD: _____

LOCATION: 9235' FNL & 2,224' FEL of Section 28-21S-22E

Eddy Co., NM

GL: 4,408

ZERO: _____

KB: _____

SPUD DATE: 2/3/84 COMPLETION DATE: 8/21/84


COMMENTS: _____

CASING PROGRAM

13-3/8" 54.5#	<u>447'</u>
8-5/8" 24#	<u>1800'</u>
5-1/2" 20#	<u>9,325'</u>

17-1/2"
Hole

12-1/4" Hole

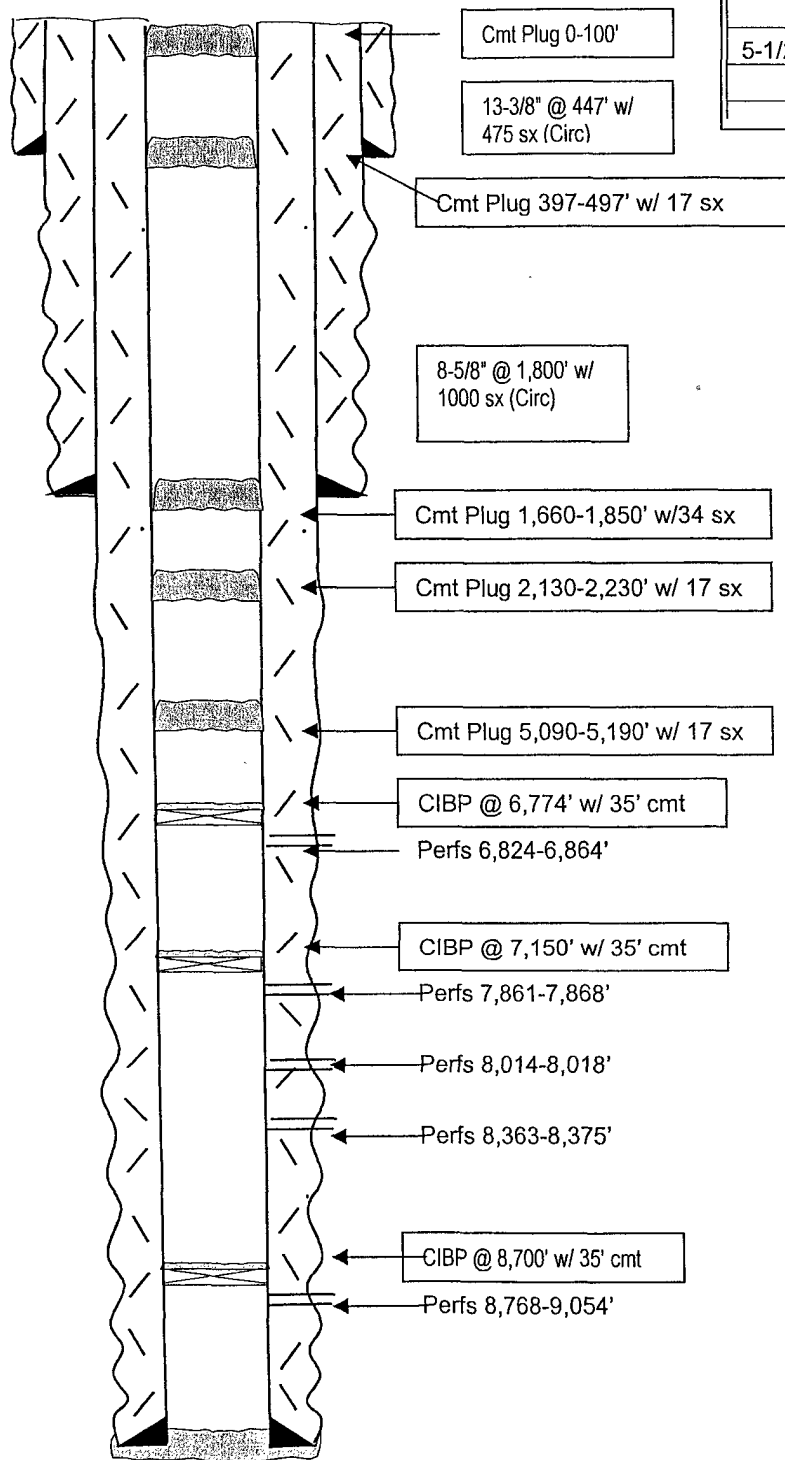

TD: 9,345'

5-1/2" @ 9,325'
w/1400 sx (Circ)**After**

TOPS

Glorieta	1,710'
Yeso	2,180'
BS	2,880'
WC	5,140'
Penn	6,820'
Cisco	7,200'
Canyon L	7,420'
Strawn	7,650'
Atoka	8,495'
Morrow	8,658'
Barnett Sh	9,260'

**Accepted for record
NMOCD**Not to Scale
1/16/07
DC/Hill