

Submit 3 Copies To Appropriate District Office
District I
1625 N French Dr, Hobbs, NM 88240
District II
1301 W Grand Ave, Artesia, NM 88210
District III
1000 Rio Brazos Rd, Aztec, NM 87410
District IV
1220 S. St Francis Dr, Santa Fe, NM 87505

State of New Mexico
Energy, Minerals and Natural Resources

Form C-103
May 27, 2004

OIL CONSERVATION DIVISION
1220 South St. Francis Dr.
Santa Fe, NM 87505

WELL API NO.	30-015-31906
5. Indicate Type of Lease	STATE <input checked="" type="checkbox"/> FEE <input type="checkbox"/>
6. State Oil & Gas Lease No.	
7. Lease Name or Unit Agreement Name	Suburb AZS State Com
8. Well Number	1
9. OGRID Number	025575
10. Pool name or Wildcat	Wildcat; Wolfcamp

SUNDRY NOTICES AND REPORTS ON WELLS (DO NOT USE THIS FORM FOR PROPOSALS TO DRILL OR TO DEEPEN OR PLUG BACK TO A DIFFERENT RESERVOIR USE "APPLICATION FOR PERMIT" (FORM C-101) FOR SUCH PROPOSALS)	
1. Type of Well: Oil Well <input type="checkbox"/> Gas Well <input checked="" type="checkbox"/> Other	
2. Name of Operator Yates Petroleum Corporation	JAN 25 2008
3. Address of Operator 105 S. 4 th Street, Artesia, NM 88210	OCD-ARTESIA
4. Well Location Unit Letter A : 660 feet from the North line and 660 feet from the East line Section 36 Township 18S Range 25E NMPM Eddy County	
11. Elevation (Show whether DR, RKB, RT, GR, etc.) 3460'GR	
Pit or Below-grade Tank Application <input type="checkbox"/> or Closure <input type="checkbox"/>	
Pit type _____ Depth to Groundwater _____ Distance from nearest fresh water well _____ Distance from nearest surface water _____	
Pit Liner Thickness: _____ mil Below-Grade Tank: Volume _____ bbls; Construction Material _____	

12. Check Appropriate Box to Indicate Nature of Notice, Report or Other Data

NOTICE OF INTENTION TO:		SUBSEQUENT REPORT OF:	
PERFORM REMEDIAL WORK <input type="checkbox"/>	PLUG AND ABANDON <input checked="" type="checkbox"/>	REMEDIAL WORK <input type="checkbox"/>	ALTERING CASING <input type="checkbox"/>
TEMPORARILY ABANDON <input type="checkbox"/>	CHANGE PLANS <input type="checkbox"/>	COMMENCE DRILLING OPNS. <input type="checkbox"/>	PLUG AND ABANDON <input type="checkbox"/>
PULL OR ALTER CASING <input type="checkbox"/>	MULTIPLE COMPL <input type="checkbox"/>	CASING/CEMENT JOB <input type="checkbox"/>	
OTHER: <input type="checkbox"/>		OTHER: <input type="checkbox"/>	

13. Describe proposed or completed operations. (Clearly state all pertinent details, and give pertinent dates, including estimated date of starting any proposed work). SEE RULE 1103. For Multiple Completions: Attach wellbore diagram of proposed completion or recompletion.

Yates Petroleum Corporation plans to plug and abandon this well as follows:

1. Rig up safety equipment as needed.
2. Set a 5-1/2" CIBP at 6194' with 35' cement on top.
3. Set a 5-1/2" CIBP at 5790' with 35' cement on top.
4. Shoot squeeze holes as follows: 1250' and 100'.
5. Spot a 100' (25 sx) cement plug from 4387'-4487'.
6. Spot a 100' (35 sx) cement plug from 2064'-2164'. *TAC*
7. Spot a 100' (35 sx) cement plug inside and outside the casing from 1150'-1250'. Tag plug.
8. Install a 5-1/2" casing swedge and spot a 100' cement plug to surface. Tag plug.
9. Cut off wellhead and install marker and clean up location as per regulated.

NOTE: Yates Petroleum Corporation will use steel pits and no earth pits

Notify OCD 24 hrs. prior to any work done.

I hereby certify that the information above is true and complete to the best of my knowledge and belief. I further certify that any pit or below-grade tank has been/will be constructed or closed according to NMOC guidelines ☐, a general permit ☐ or an (attached) alternative OCD-approved plan ☐.

SIGNATURE Tina Huerta TITLE Regulatory Compliance Supervisor DATE January 22, 2008

Type or print name Tina Huerta E-mail address: tinah@ypcnm.com Telephone No. 575-748-1471

For State Use Only

APPROVED BY: [Signature] TITLE Compliance Officer DATE 1/25/08

Conditions of Approval (if any):

WELL NAME: Suburb "AZS" State Com No. 1

FIELD: Penasco Permo Penn

LOCATION: 660' FNL & 660' FEL Sec 36-18S-25E

Eddy County NM

GL: 3460' ZERO: KB: 3478'

SPUD DATE: 9/9/02 COMPLETION DATE: 10/2/02

COMMENTS: API # 30-015-31906


CASING PROGRAM

13-3/8" 48# H40 ST&C	528'
8-5/8" 24# J55 ST&C	1,200'
5.5 17# J55 LT&C	513.76'
5.5 15.5# J55 LT&C	5883.46'
5.5 17# J55 LT&C	1751.45'
5.5 17# P110 LT&C	1205.61'
	9,340'

Before

Tops:

SA	752'
Glorieta	2,114'
Yeso	2,281'
Tubb/Sd	3,759'
Abo/Sh	4,437'
WC	5,702'
Canyon Sd	7,650'
Strawn	8,274'
Atoka	8,681'
Morrow	8,963'
Chester Lm	9,222'

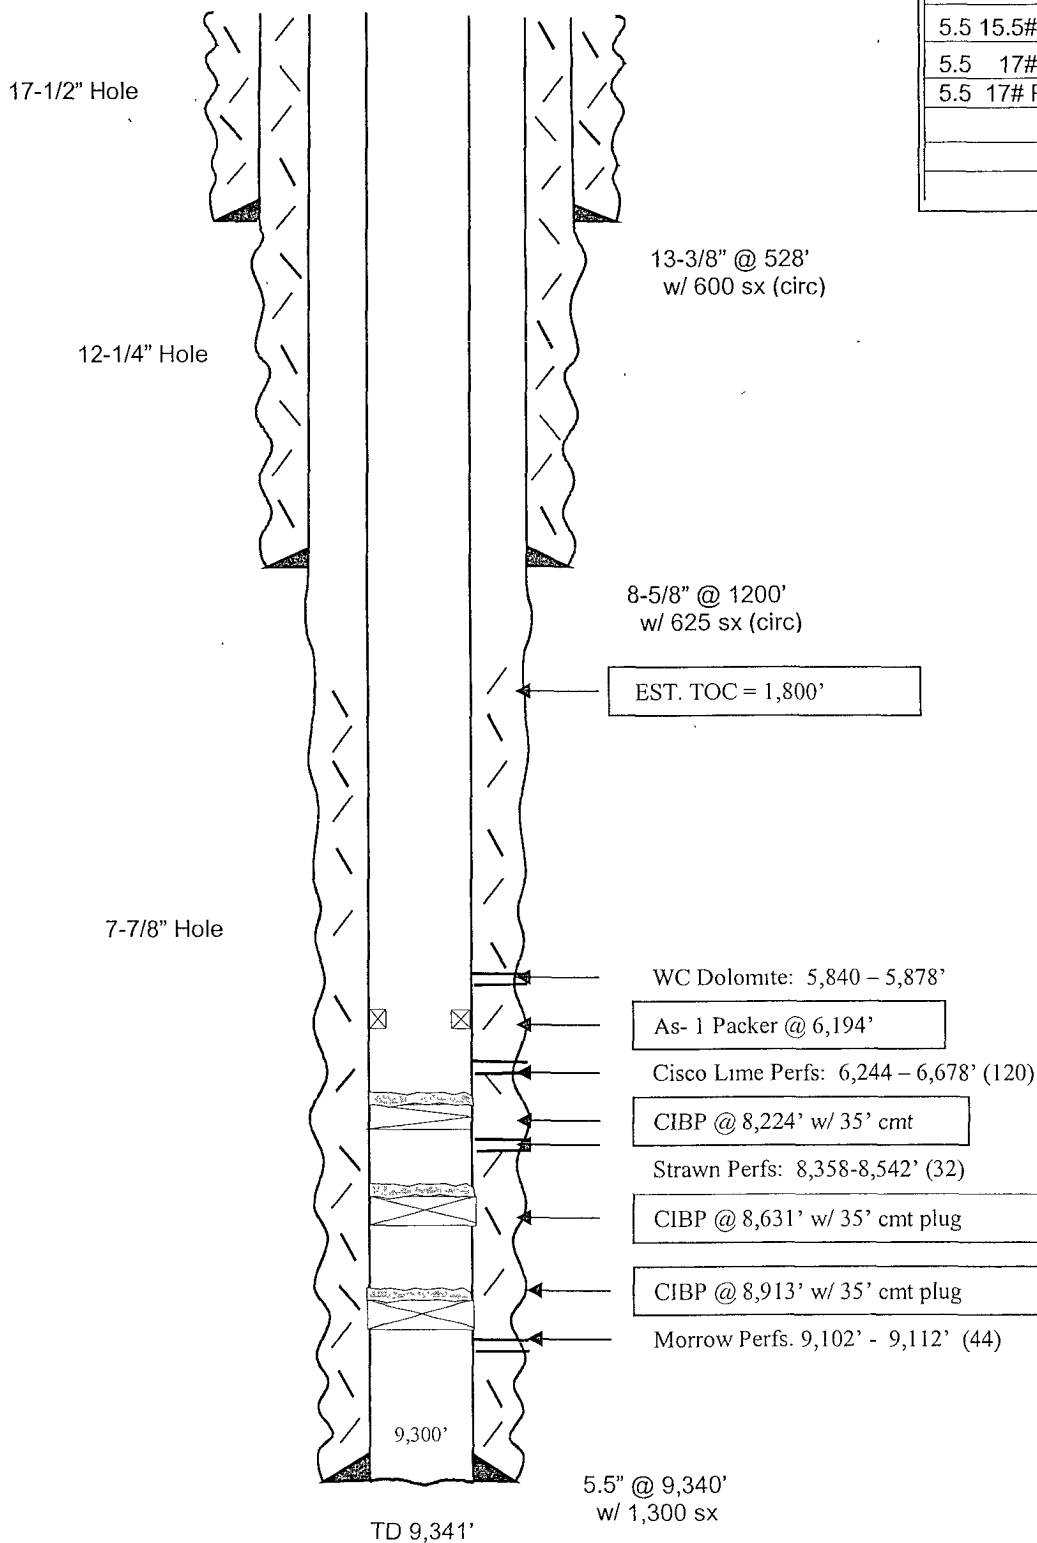


Not to Scale

12/6/07
DC/SM

WELL NAME: Suburb "AZS" State Com No. 1 FIELD: Penasco Permo Penn
 LOCATION: 660' FNL & 660' FEL Sec 36-18S-25E Eddy County NM
 GL: 3460' ZERO: KB: 3478'
 SPUD DATE: 9/9/02 COMPLETION DATE: 10/2/02
 COMMENTS: API # 30-015-31906

CASING PROGRAM

13-3/8" 48# H40 ST&C	528'
8-5/8" 24# J55 ST&C	1,200'
5.5 17# J55 LT&C	513.76'
5.5 15.5# J55 LT&C	5883.46'
5.5 17# J55 LT&C	1751.45'
5.5 17# P110 LT&C	1205.61'
	9,340'

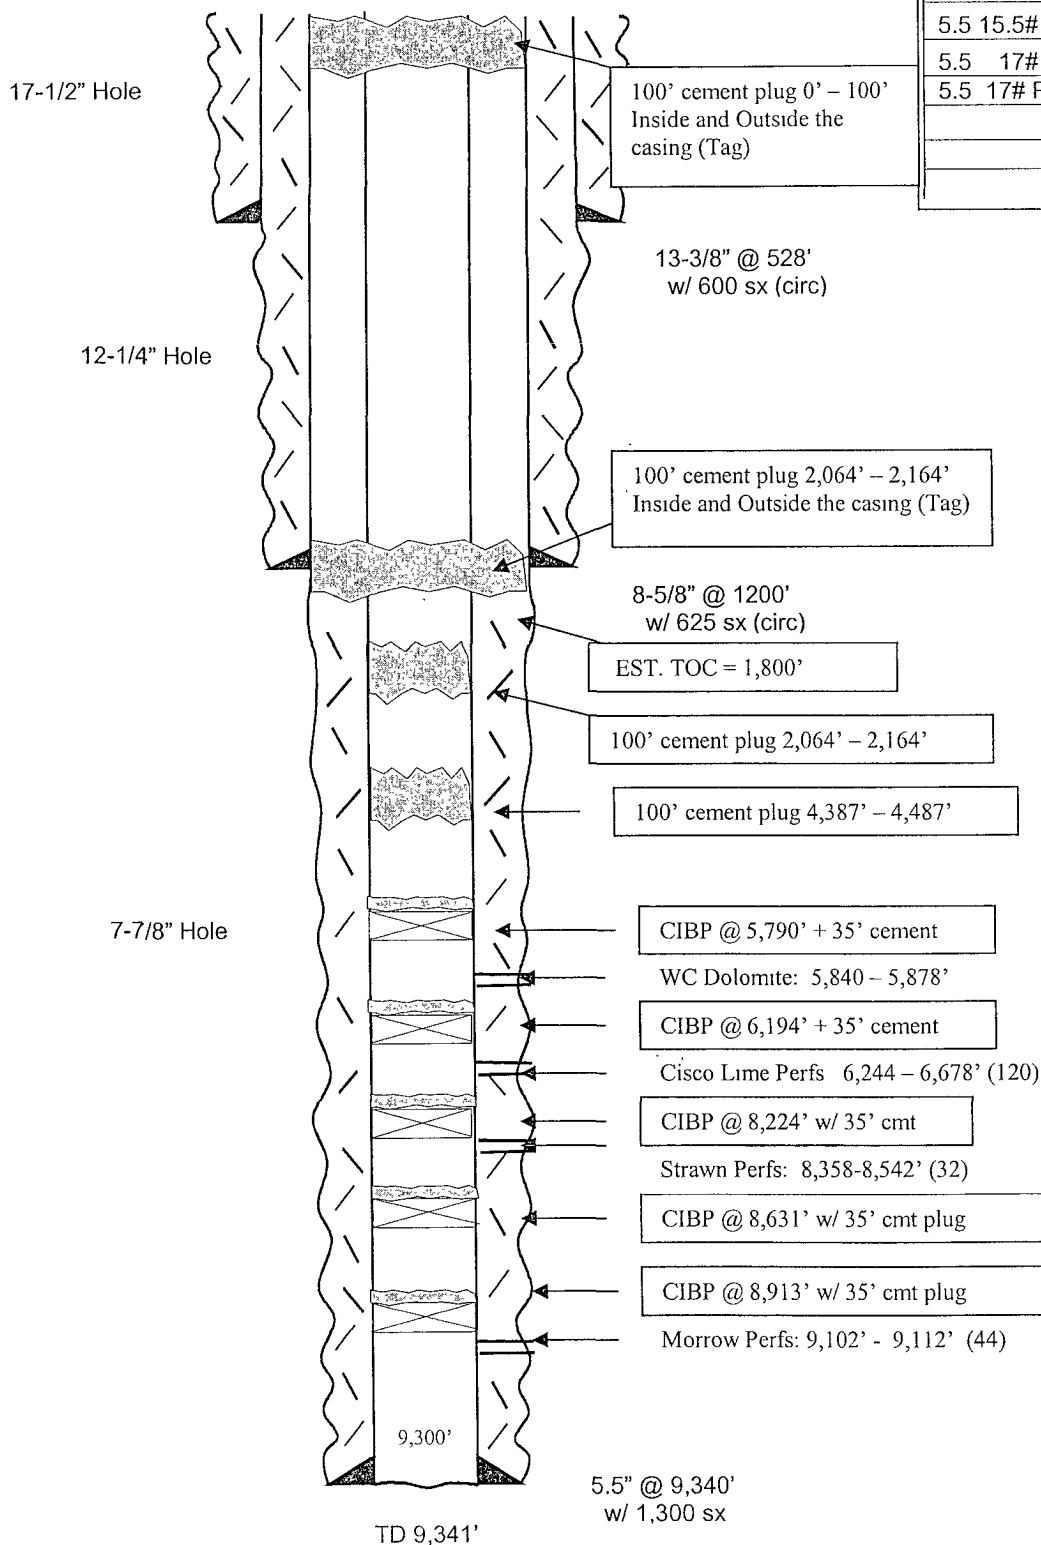

After

Tops:

SA	752'
Glorieta	2,114'
Yeso	2,281'
Tubb/Sd	3,759'
Abo/Sh	4,437'
WC	5,702'
Canyon Sd	7,650'
Strawn	8,274'
Atoka	8,681'
Morrow	8,963'
Chester Lm	9,222'

Not to Scale

12/6/07
DC/SM