

Submit 3 Copies To Appropriate District Office
District I
1625 N French Dr., Hobbs, NM 88240
District II
1301 W Grand Ave., Artesia, NM 88210
District III
1000 Rio Brazos Rd., Aztec, NM 87410
District IV
1220 S St. Francis Dr., Santa Fe, NM 87505

State of New Mexico
Energy, Minerals and Natural Resources

Form C-103
June 19, 2008

OIL CONSERVATION DIVISION
1220 South St. Francis Dr.
Santa Fe, NM 87505

WELL API NO. 30-005-63664
5. Indicate Type of Lease STATE ☒ FEE ☐
6. State Oil & Gas Lease No. LG-5229
7. Lease Name or Unit Agreement Name Eggbeater BEJ State
8. Well Number 1
9. OGRID Number 025575
10. Pool name or Wildcat Foor Ranch; Wolfcamp, Gas

SUNDRY NOTICES AND REPORTS ON WELLS
(DO NOT USE THIS FORM FOR PROPOSALS TO DRILL OR TO DEEPEN OR PLUG BACK TO A DIFFERENT RESERVOIR USE "APPLICATION FOR PERMIT" (FORM C-101) FOR SUCH PROPOSALS.)

1. Type of Well: Oil Well ☐ Gas Well ☒ Other ☐

2. Name of Operator
Yates Petroleum Corporation

3. Address of Operator
105 South Fourth Street, Artesia, NM 88210

4. Well Location
Unit Letter M : 660 feet from the South line and 660 feet from the West line
Section 1 Township 10S Range 26E NMPM Chaves County

11. Elevation (Show whether DR, RKB, RT, GR, etc.)
3918'GR

12. Check Appropriate Box to Indicate Nature of Notice, Report or Other Data

NOTICE OF INTENTION TO:

PERFORM REMEDIAL WORK ☐ PLUG AND ABANDON ☒
TEMPORARILY ABANDON ☐ CHANGE PLANS ☐
PULL OR ALTER CASING ☐ MULTIPLE COMPL ☐
DOWNHOLE COMMINGLE ☐

OTHER: ☐

SUBSEQUENT REPORT OF:

REMEDIAL WORK ☐ ALTERING CASING ☐
COMMENCE DRILLING ☐ PLUG AND A ☐
CASING/CEMENT JOB ☐

OTHER: ☐

Notify OGD 24 hrs. prior to any work done.

13. Describe proposed or completed operations. (Clearly state all pertinent details, and give pertinent dates, including estimated date of starting any proposed work). SEE RULE 1103. For Multiple Completions: Attach wellbore diagram of proposed completion or recompletion.

Yates Petroleum Corporation plans to plug and abandon this well as follows:

1. MIRU WSU. Rig up any safety equipment as needed. No casing recovery will be attempted.
2. Spot a 25 sx Class "C" cement plug from 5570'-5670'. This puts a 100' plug over the Wolfcamp perforations.
3. Spot a 25 sx Class "C" cement plug from 4646'-4746'. This puts 100' plug across the top of the Abo.
4. Spot a 25 sx Class "C" cement plug from 2342'-2442'. This puts 100' plug across the top of the Glorieta.
5. Spot a 25 sx Class "C" cement plug from 1150'-1250'. This puts 100' plug across the Intermediate casing shoe. WOC and tag plug.
6. Spot a 25 sx Class "C" cement plug from 420'-520'. This puts 100' plug across the Surface casing shoe. WOC and tag plug.
7. Spot a 25 sx Class "C" cement plug from 250'-350'. This puts 100' plug across the top of the Yates. WOC and tag.
8. Spot a 15 sx Class "C" cement plug from 60' up to the surface.
9. Remove all surface equipment, weld dry hole marker and clean location as per regulations.

Approval Granted providing work is complete by 1/26/10

NOTE: Yates Petroleum Corporation will use steel pits and no earth pits

Spud Date:

Rig Release Date:

I hereby certify that the information above is true and complete to the best of my knowledge and belief.

SIGNATURE Tina Huerta TITLE Regulatory Compliance Supervisor DATE October 20, 2009

Type or print name Tina Huerta E-mail address: tinah@yatespetroleum.com PHONE: 575-748-4168


For State Use Only

APPROVED BY: Phil Haber TITLE Phil Haber DATE 10/20/09

Conditions of Approval (if any):

WELLNAME: Eggbeater "BEJ" State # FIELD: FOOR Ranch
 LOCATION: 660' FSL & 660' FNL, Sec 1, T10S, R26E, CHAVES Co, NM.
 GL: 3,918' ZERO: _____ AGL: _____ KB: 3,935'
 SPUD DATE: 8/20/04 COMPLETION DATE: _____
 COMMENTS: _____

CASING PROGRAM	
SIZE/WT/GR/CONN	DEPTH SET
11 3/4", 42.0 #/ft, J-55, ST&C	470'
8 5/8", 24.0 #/ft, J-55, ST&C	1,200'
5 1/2", 15.50 #/ft, J-55, LTH	6,212'

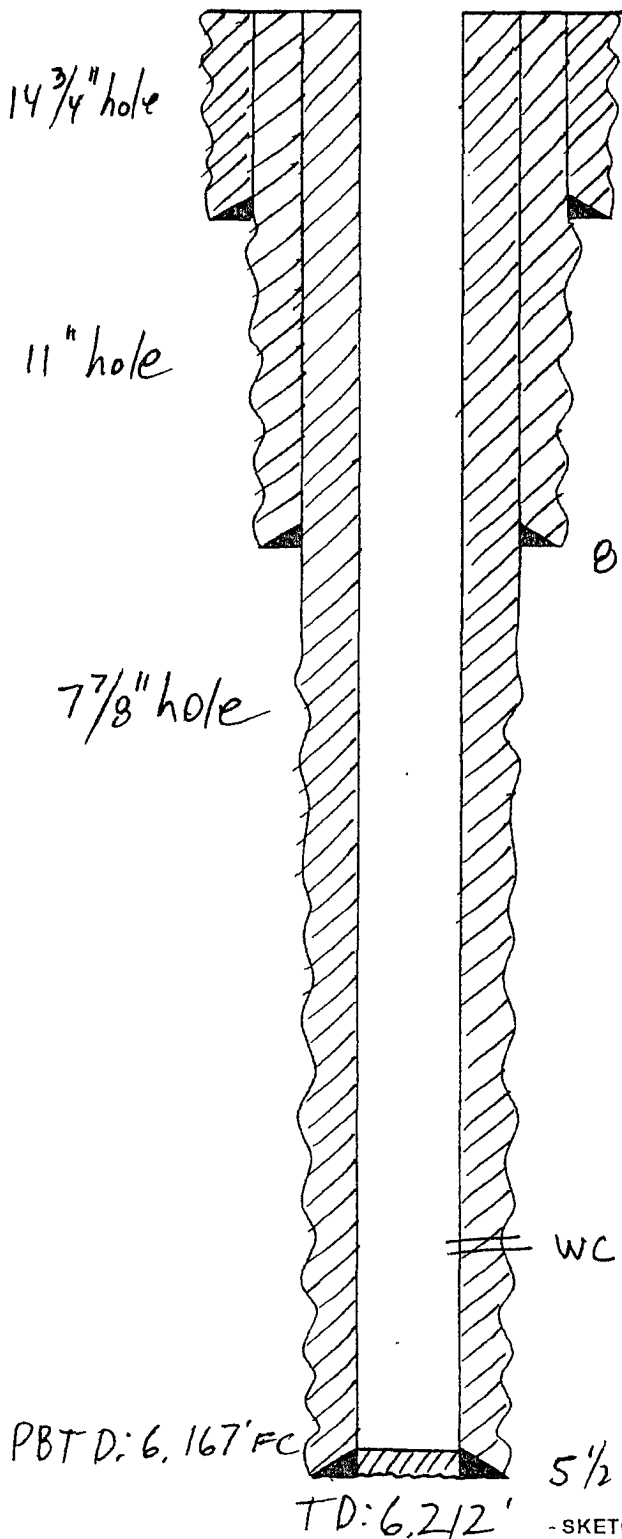

11 3/4" set @ 470' cmt D w/ 400 SACKS
 cmt circ. to surface

Before

8 5/8" set @ 1,200', cmt P w/ 400 SACKS
 cmt circ. to surface

Fm. tops

Yales	300'
Grayburg	1064'
San Andres	1306'
Glorieta	2392'
Tubb	3920'
Abo	4696'
WC	5379'
WCB	5472'
Cisco	5898'
Strawn	6004'
Miss	6152'

WC "C" (Spear zone) 5720'-5730 w/ 4,5 pf


5 1/2" set @ 6,212', cmt D w/ 1,100 SACKS

DATE: 9/16/04 JWP

- SKETCH NOT TO SCALE -

WELLNAME: Eggdrater "BEJ" state # FIELD: FOOR Ranch
 LOCATION: 660' FSL + 660' FWL, Sec 1, T10S, R26E, Chaves Co, NM.
 GL: 3,918' ZERO: _____ AGL: _____ KB: 3,935'
 SPUD DATE: 8/28/04 COMPLETION DATE: _____
 COMMENTS: _____

CASING PROGRAM	
SIZE/WT/GR/CONN	DEPTH SET
11 3/4", 42.0 #/ft, J-55, ST&C	470'
8 5/8", 24.0 #/ft, J-55, ST&C	1,200'
5 1/2", 15.50 #/ft, J-55, LTH	6,212'

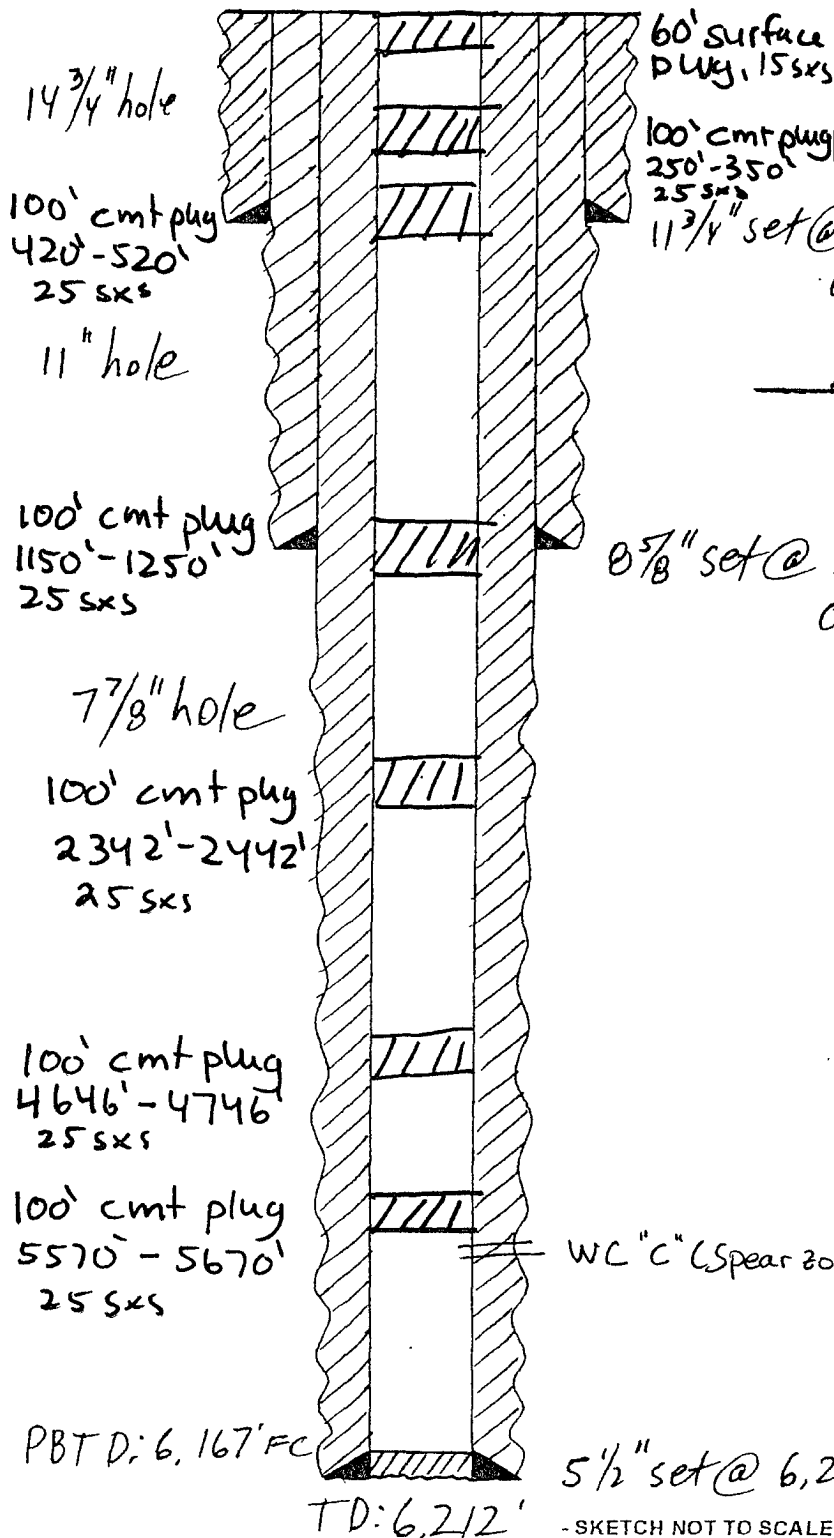

60' surface plug, 15 sacks

100' cmt plug
250'-350'
25 sacks

11 3/4" set @ 470' cmt D w/ 400 sacks
cmt circ. to surface

AFTER

8 5/8" set @ 1,200', cmt D w/ 400 sacks
cmt circ. to surface

Fm. tops

Yates	300'
Grayburg	1064'
San Andres	1306'
Glorieta	2392'
Tubb	3920'
Abo	4696'
WC	5379'
WCB	5472'
Cisco	5898'
Strawn	6004'
Miss	6152'

WC "C" (Spear zone) 5720'-5730 w/ 4 spf

5 1/2" set @ 6,212', cmt D w/ 1,100 sacks

DATE: 9/16/04 JWP

- SKETCH NOT TO SCALE -