

Submit 3 Copies To Appropriate District
Office
District I
1625 N. French Dr., Hobbs, NM 88240
District II
1301 W. Grand Ave., Artesia, NM 88210
District III
1000 Rio Brazos Rd., Aztec, NM 87410
District IV
1220 S. St. Francis Dr., Santa Fe, NM
87505

State of New Mexico
Energy, Minerals and Natural Resources

Form C-103
October 13, 2009

OIL CONSERVATION DIVISION
1220 South St. Francis Dr.
Santa Fe, NM 87505

SUNDRY NOTICES AND REPORTS ON WELLS (DO NOT USE THIS FORM FOR PROPOSALS TO DRILL OR TO DEEPEN OR PLUG BACK TO A DIFFERENT RESERVOIR. USE "APPLICATION FOR PERMIT" (FORM C-101) FOR SUCH PROPOSALS.)		WELL API NO. 30-015-03381
1. Type of Well: Oil Well ☒ Gas Well ☐ Other ☐		5. Indicate Type of Lease STATE ☒ FEE ☐
2. Name of Operator EnerVest Operating, LLC		6. State Oil & Gas Lease No. B-6570-23
*3. Address of Operator 1001 Fannin Street, Suite 800, Houston, Texas 77002		7. Lease Name or Unit Agreement Name WLH G4S Unit Tract 35
4. Well Location Unit Letter <u>G</u> : <u>1650</u> feet from the <u>North</u> line and <u>2310</u> feet from the <u>East</u> line Section <u>11</u> Township <u>18S</u> Range <u>29E</u> NMPM County <u>Eddy</u>		8. Well Number 001
11. Elevation (Show whether DR, RKB, RT, GR, etc.) 3,511'-GR		9. OGRID Number 143199
		10. Pool name or Wildcat Loco Hills (QN-GB-S.A.)

12. Check Appropriate Box to Indicate Nature of Notice, Report or Other Data

NOTICE OF INTENTION TO:

PERFORM REMEDIAL WORK ☐ PLUG AND ABANDON ☐
TEMPORARILY ABANDON ☐ CHANGE PLANS ☐
PULL OR ALTER CASING ☐ MULTIPLE COMPL ☐
DOWNHOLE COMMINGLE ☐

OTHER: ☐

SUBSEQUENT REPORT OF:

REMEDIAL WORK ☐ ALTERING CASING ☐
COMMENCE DRILLING OPNS. ☐ P AND A ☒
CASING/CEMENT JOB ☐

OTHER: ☐

13. Describe proposed or completed operations. (Clearly state all pertinent details, and give pertinent dates, including estimated date of starting any proposed work). SEE RULE 1103. For Multiple Completions: Attach wellbore diagram of proposed completion or recompletion.

- 10-4-10: Contacted Randy Dade of NMOD for appr. Arrive on loc. RU plg unit. NU 3-K BOP. Unload wtr. trks into strg tks - 1 load brine/1 load frs. SWI SDFN.
- 10-5-10: RIH w/2-3/8" tbg to 2,459', tag cmt w/79 jts + 8 ft. LD jt # 80. Mix & pump gelled brine wtr. Circ gel to surf 100 bbls. POH w/tbg. MIRU W/L trk. Perf 6 holes w/strip guns @2210'. POH w/W/L. close blind rams on BOP, press 7" csg to 600# rate 1-1/2 BPM. Contacted Phil Hawkins of NMOCD who apprvd RIH w/2-3/8" tbg to 2269' 73 jts spot a 60 sk plug from 2269' to 1961'. POH w/2-3/8" tbg. Sqz cmt plug w/600 psi, pump to 1990. SWI, SD w/600 psi on 7" csg.
- 10-6-10: Tag cmt w/WL @ 800'. Perf 5 holes @1080', RD WL trk. RIH w/19 jts tbg & pkr. Set pkr @590'. Could not estab inj rate. Holding 500 psi. Contacted Phil Hawkins/NMOCD who apprvd POH w/tbg & pkr. RIH w/tbg open ended to 1149' w/37 jts, spot 50 sk cmt plug from 1149' to 900'. POH w/tbg, wait 3 hrs., tag cmt @920' w/WL. Perf 5 holes @505'. RD WL. RIH w/8 jts tbg & pkr. Set pkr @248'. Could not estab inj rate down tbg w/500 psi. Press up on backside w/500 psi. Pumping 1/4 bbl per min. Notify Phil Hawkins w/NMOCD who apprvd POH w/pkr. RIH w/open ended tbg to 559', 18 jts. Spot 60 sx from 559 - 251'. POH w/tbg, press up on csg 500 psi. SDFN
- 10-8-10: Tag cmt w/WL trk at 309'. Perf 5 holes @75'. RD WL trk. ND 3-K BOP. RD WL trk, ND 3-K BOP. RIH/ 3 jts tbg to 94'. Mix & pump 25 sx cmt. Circ cmt to surf from 94'. POH w/ tbg. RD WO unit. MI backhoe, dig up cellar to 4' from surf. Cut off 8 3/4" csg. out of tbg. csg. Install PTA marker w/legals attached. Clean loc surf. Fill cellar back. Phil Hawkins of NMOCD witnessed.

Please see attached P&A WBD*


WELL PLUGGED & ABANDONED 10-8-10

Spud Date:

12-18-39

Rig Release Date:

2-12-40

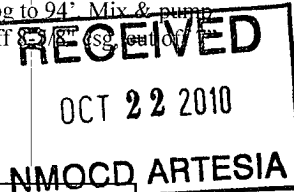

I hereby certify that the information above is true and complete to the best of my knowledge and belief.

SIGNATURE

Janet M. Bienski

TITLE

Regulatory Assistant

DATE

10/21/10

Type or print name Janet M. Bienski

E-mail address:

jbienski@enervest.net

PHONE:

713-495-1571

For State Use Only

APPROVED BY:

Phil Hawkins

TITLE

Approved for plugging of well bore only.
Liability under bond is retained pending receipt
of C-103 (Subsequent Report of Well Plugging)
which may be found at OCD Web Page under
Forms. www.emnrd.state.nm.us/oed.

DATE

10/25/2010

Conditions of Approval (if any):

Phil

WBD

PLUGGING & ABANDONMENT WORKSHEET


(3 STRING CSNG)

30-015-03381

OPERATOR ENERVEST OPERATING, LLC.

LEASENAME WALH GHS UNIT TRACT 35

SECT 11 TWN 18S RNG 29E
 FROM 1,650 NSL 2,310 EWL
 TD: 2,653 FORMATION @ TD
 PBDT: 2,460 FORMATION @ PBDT

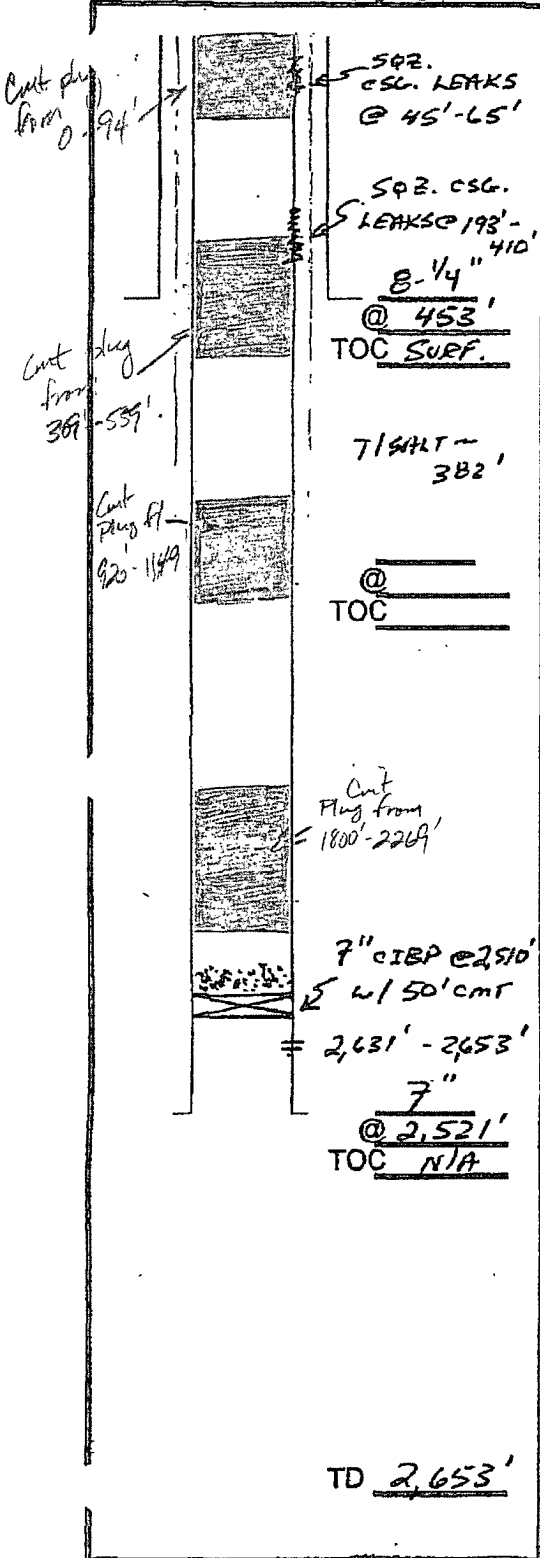

	SIZE	SET @	TOC	TOC DETERMINED BY	
SURFACE	8-1/4"	453	SURF.	CTAC.	
INTMED 1					
INTMED 2					
PROD	7"	2,521'	N/A	100 SXS.	
	SIZE	TOP	BOT	TOC	DETERMINED BY
LINER 1					
LINER 2					
	CUT & PULL @			TOP - BOTTOM	
INTMED 1			PERFS	-	
INTMED 2			OPENHOLE	-	
PROD					

* REQUIRED PLUGS DISTRICT I

RUSTLER (ANYTD)	
VATES	1,025'
QUEEN	2,150'
GRAYBURG	
SAN ANDRES	
CAPTAN REEF	
DELAWARE	
BELL CANYON	
CHERRY CANYON	
BRUSHY CANYON	
BONE SPRING	
GLORIETA	
BLINERRY	
TUBB	
DRINKARD	
ABO	
WC	
PENN	
STRAWN	
ATOKA	
MORROW	
MISS	
DEVONIAN	

PLUG	TYPE	SACKS	DEPTH
PLUG	PLUG	CMNT	
EXAMPLES			
PLUG #1	OH	25 SXS	9850'
PLUG #2	SHOE	50 SXS	8700'-8800'
PLUG #3	CIBP/35'		5300'
PLUG #3	CIBP	25 SXS	5300'
PLUG #4	STUB	50 SXS	4600'-4700'
PLUG #6	RETRN SQZ	200 SXS	400'
PLUG #7	SURF	10 SXS	0-10'
PLUG #1			
PLUG #2			
PLUG #3			
PLUG #4			
PLUG #5			
PLUG #6			
PLUG #7			
PLUG #8			
PLUG #9			
PLUG #10			
PLUG #			
PLUG #			

DATE 08/12/10