

District I

1625 N. French Dr., Hobbs, NM 88240

District II

1301 W. Grand Avenue, Artesia, NM 88210

District III

1000 Rio Brazos Rd., Aztec, NM 87410

District IV

1220 S. St. Francis Dr., Santa Fe, NM 87505

State of New Mexico

Energy, Minerals & Natural Resources Department

OIL CONSERVATION DIVISION

1220 South St. Francis Dr.

Santa Fe, NM 87505

Form C-102

Revised October 15, 2009

Submit one copy to appropriate

District Office

☐ AMENDED REPORT

WELL LOCATION AND ACREAGE DEDICATION PLAT

1 API Number 30-015-38196		2 Pool Code 33735 ✓		3 Pool Name Indian Flats (Delaware)	
4 Property Code 38104		5 Property Name NORTH INDIAN FLATS "24" FED.			6 Well Number 10
7 OGRID No. 260737		8 Operator Name BOPCO, L.P.			9 Elevation 3259.9' GL

10 Surface Location

UL or lot no.	Section	Township	Range	Lot Idn	Feet from the	North/South line	Feet from the	East/West line	County
K	24	21 S.	28 E.		2180	SOUTH	1980	WEST	EDDY

11 Bottom Hole Location If Different From Surface


UL or lot no.	Section	Township	Range	Lot Idn	Feet from the	North/South line	Feet from the	East/West line	County

12 Dedicated Acres 40	13 Joint or Infill N	14 Consolidation Code	15 Order No.
---------------------------------	--------------------------------	-----------------------	--------------

No allowable will be assigned to this completion until all interests have been consolidated or a non-standard unit has been approved by the division.

	17 OPERATOR CERTIFICATION I hereby certify that the information contained herein is true and complete to the best of my knowledge and belief, and that this organization either owns a working interest or undivided mineral interest in the land we taking the proposed bottom hole location or has a right to drill this well on this location pursuant to a contract with an owner of such a mineral or working interest or to a voluntary pooling agreement or a compulsory pooling order heretofore entered by the division.
	Signature: <i>Gary E. Gerhard</i> 7/20/10 Date: 7/20/10 Printed Name: Gary E. Gerhard
	18 SURVEYOR CERTIFICATION I hereby certify that the well location shown on this plat was plotted from field notes of actual surveys made by me or under my supervision, and that the same is true and correct to the best of my belief.
	Date of Survey: APRIL 2010 Signature and Seal of Professional Surveyor: <i>[Signature]</i> Certificate Number: 12797 MADRON SURVEYING, INC. SURVEY NO. 104

SECTION 24, TOWNSHIP 21 SOUTH, RANGE 28 EAST, N.M.P.M.
EDDY COUNTY, STATE OF NEW MEXICO

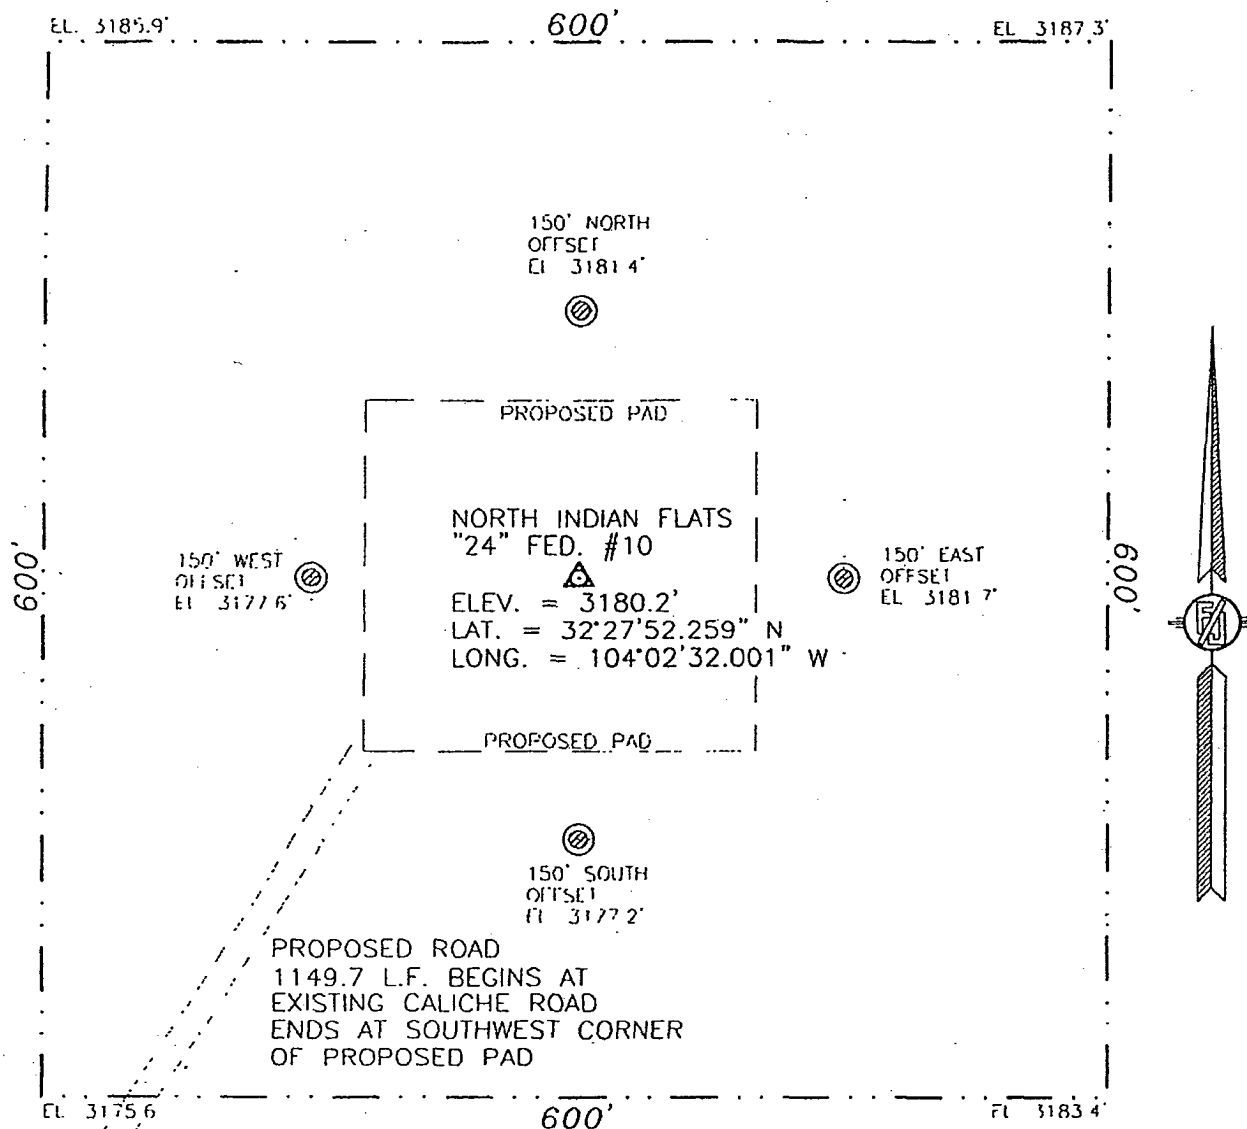

010 50 100 200
SCALE 1" = 100'


DIRECTIONS TO LOCATION
FROM U.S. HWY 62+180 AND CR. 603A GO WEST ON
62+180 0.2 MILES, TURN LEFT ON CALICHE LSE RD AND
GO SOUTHEAST 4.3 MILES; TURN LEFT AND GO EAST 2.0
MILES, TURN LEFT AND GO NORTH 2.5 MILES, TURN LEFT
AND GO NORTHWEST 0.35 MILES TO A PROPOSED ROAD
SURVEY AND FOLLOW FLAGS NORTHEAST 1150' TO THE
SOUTHWEST PROPOSED PAD COR. FOR THIS LOCATION

BOPCO, L.P.
NORTH INDIAN FLATS "24" FED. #10
LOCATED 2180 FT. FROM THE SOUTH LINE
AND 1980 FT. FROM THE WEST LINE OF
SECTION 24, TOWNSHIP 21 SOUTH,
RANGE 28 EAST, N.M.P.M.
EDDY COUNTY, STATE OF NEW MEXICO

APRIL 23, 2010


SURVEY NO. 104

MADRON SURVEYING, INC. 301 SOUTH CANAL (575) 887-5830 CARLSBAD, NEW MEXICO

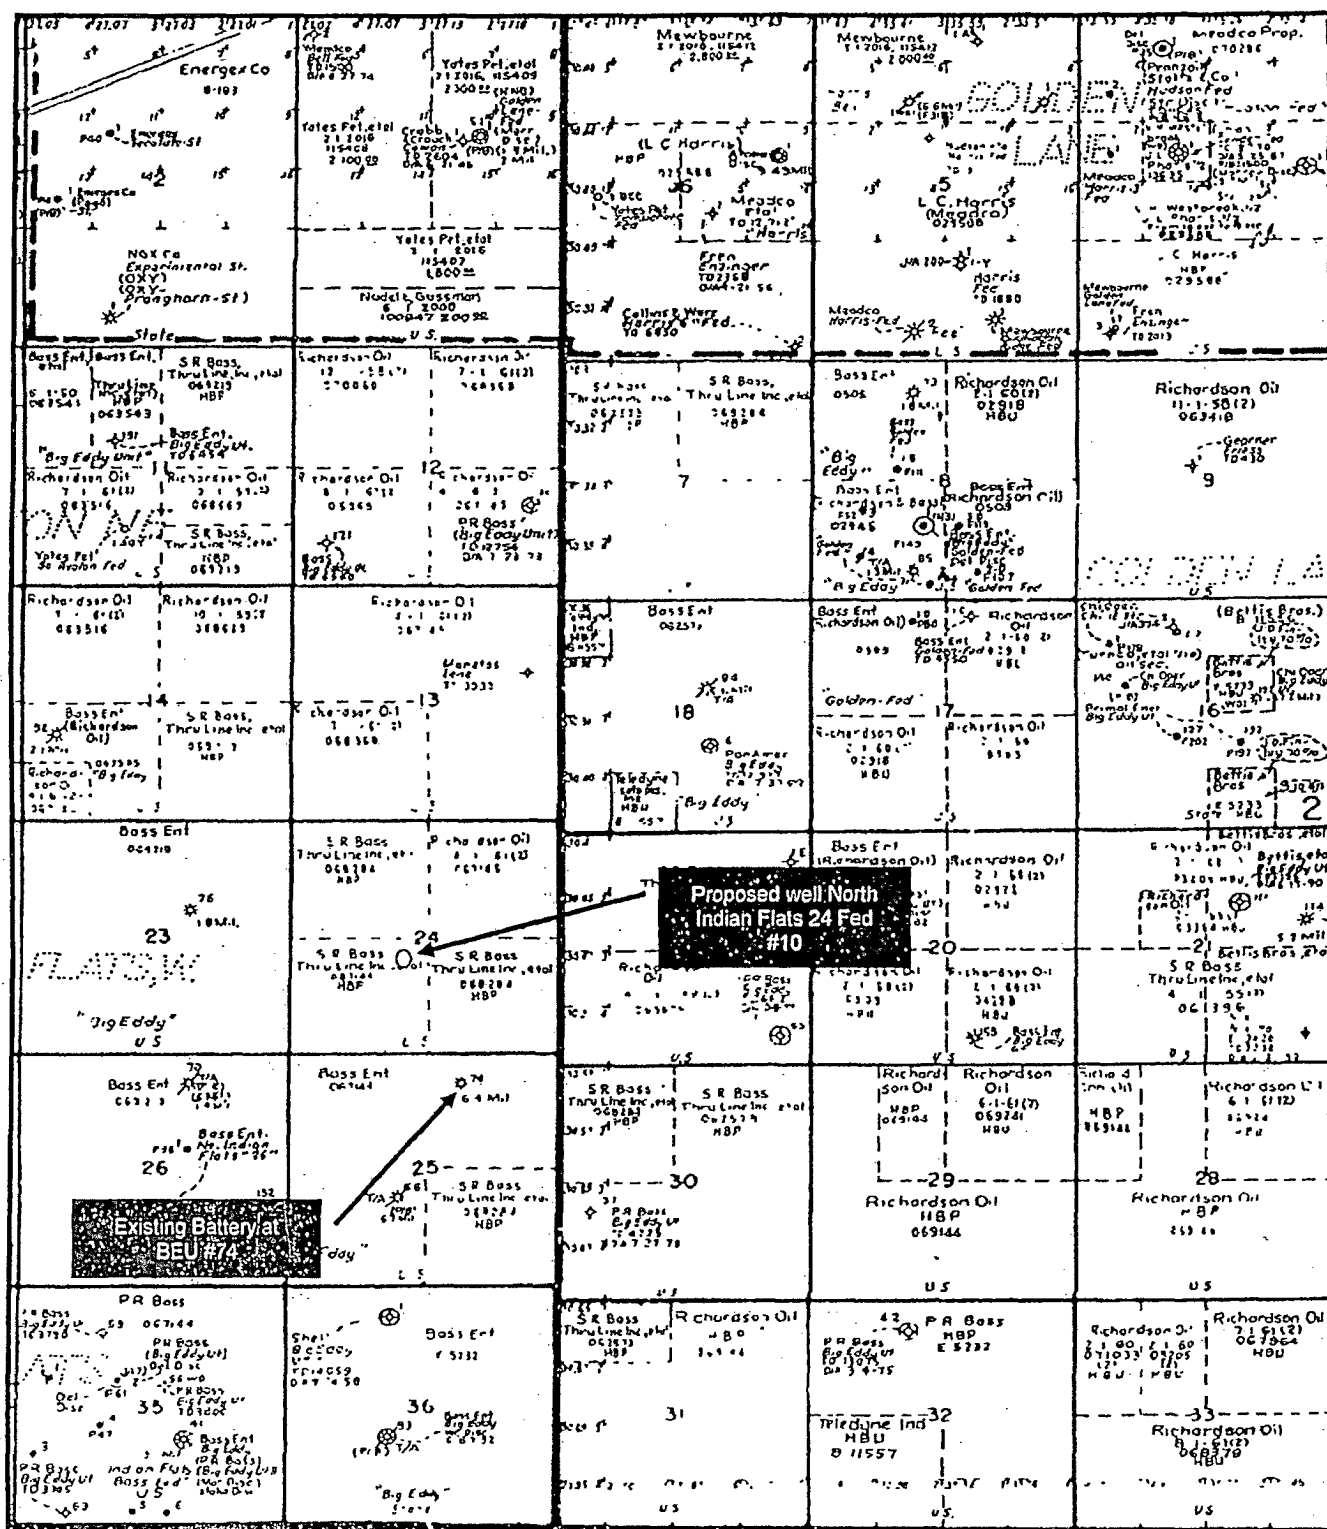

SECTION 24, TOWNSHIP 21 SOUTH, RANGE 28 EAST, N.M.P.M.
EDDY COUNTY, STATE OF NEW MEXICO

VICINITY MAP

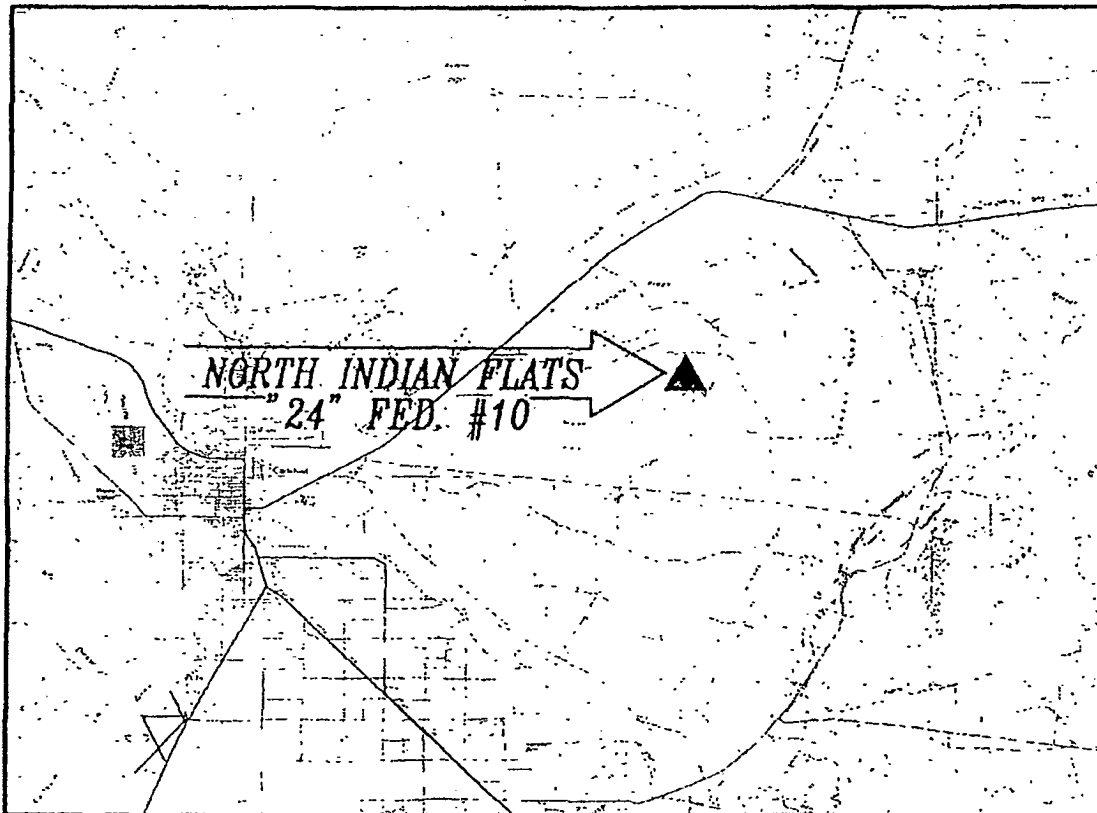

DIRECTIONS TO LOCATION
FROM U.S. HWY 62+180 AND CR. 603A GO
WEST ON 62+180 0.2 MILES, TURN LEFT ON
CALICHE LSE. RD. AND GO SOUTHEAST 4.3
MILES, TURN LEFT AND GO EAST 2.0 MILES,
TURN LEFT AND GO NORTH 2.5 MILES, TURN
LEFT AND GO NORTHWEST 0.35 MILES TO A
PROPOSED ROAD SURVEY AND FOLLOW FLAGS
NORTHEAST 1150' TO THE SOUTHWEST
PROPOSED PAD COR FOR THIS LOCATION

NOT TO SCALE

SEC 24 TWP 21-S RGE. 28-E
SURVEY N.M.P.M.
COUNTY EDDY STATE NEW MEXICO
DESCRIPTION 2180' FSL & 1980' FWL
ELEVATION 3180.2
OPERATOR BOPCO, L.P.
LEASE NORTH INDIAN FLATS

BOPCO, L.P.
NORTH INDIAN FLATS "24" FED. #10
LOCATED 2180 FT. FROM THE SOUTH LINE
AND 1980 FT. FROM THE WEST LINE OF
SECTION 24, TOWNSHIP 21 SOUTH,
RANGE 28 EAST, N.M.P.M.
EDDY COUNTY, STATE OF NEW MEXICO

APRIL 23, 2010

SURVEY NO. 104

MADRON SURVEYING, INC. 301 SOUTH CANAL CARLSBAD, NEW MEXICO
(575) 887-5830