

District I
1625 N. French Dr., Hobbs, NM 88240
District II
1301 W. Grand Ave., Artesia, NM 88210
District III
1000 Rio Brazos Rd., Aztec, NM 87410
District IV
1220 S. St. Francis Dr., Santa Fe, NM 87505

OIL CONSERVATION DIVISION
1220 South St. Francis Dr.
Santa Fe, NM 87505

WELL API NO. 30-015-38317 ✓
5. Indicate Type of Lease STATE <input checked="" type="checkbox"/> FEE <input type="checkbox"/>
6. State Oil & Gas Lease No. V-4129
7. Lease Name or Unit Agreement Name Blackbird BKR State Com ✓
8. Well Number 3H ✓
9. OGRID Number 025575 ✓
10. Pool name or Wildcat Crow Flats; Abo

SUNDRY NOTICES AND REPORTS ON WELLS
(DO NOT USE THIS FORM FOR PROPOSALS TO DRILL OR TO DEEPEN OR PLUG BACK TO A DIFFERENT RESERVOIR. USE "APPLICATION FOR PERMIT" (FORM C-101) FOR SUCH PROPOSALS.)

1. Type of Well: Oil Well <input checked="" type="checkbox"/> Gas Well <input type="checkbox"/> Other	7. Lease Name or Unit Agreement Name Blackbird BKR State Com ✓
2. Name of Operator Yates Petroleum Corporation ✓	8. Well Number 3H ✓
3. Address of Operator 105 South Fourth Street, Artesia, NM 88210	9. OGRID Number 025575 ✓
4. Well Location Unit Letter M : 1270 feet from the South line and 200 feet from the West line Unit Letter P : 732 feet from the South line and 4627 feet from the West line Section 32 Township 16S Range 28E NMPM Eddy County	10. Pool name or Wildcat Crow Flats; Abo
11. Elevation (Show whether DR, RKB, RT, GR, etc.) 3573'GR	

12. Check Appropriate Box to Indicate Nature of Notice, Report or Other Data

NOTICE OF INTENTION TO:

PERFORM REMEDIAL WORK ☐ PLUG AND ABANDON ☐
TEMPORARILY ABANDON ☐ CHANGE PLANS ☐
PULL OR ALTER CASING ☐ MULTIPLE COMPL ☐
DOWNHOLE COMMINGLE ☐

SUBSEQUENT REPORT OF:

REMEDIAL WORK ☐ ALTERING CASING ☐
COMMENCE DRILLING OPNS. ☐ P AND A ☐
CASING/CEMENT JOB ☐

OTHER: ☐

OTHER: Completion Operations ☒

13. Describe proposed or completed operations. (Clearly state all pertinent details, and give pertinent dates, including estimated date of starting any proposed work). SEE RULE 19.15.7.14 NMAC. For Multiple Completions: Attach wellbore diagram of proposed completion or recompletion.


3/23/11 – NU BOP.
3/24/11 – Pressure tested casing to 1500 psi, held good.
3/27/11 – Opened sliding sleeve and circulated 100 bbls 2% KCL thru intermediate casing.
3/28/11 – Pumped 219 bbls slurry of Class "C" cement, tailed in with 56 bbls cement. Flushed with 32 bbls 2% KCL. Closed sleeve. Reversed out 40 bbls with 2% KCL. TIH to 6021'. Reversed out 80 bbls with 2% KCL.
4/4/11 – Frac stage 1 with 677,965# 20/40 Texas Gold and 18,243 bbls.
4/5/11 – Frac stage 2 with 75,118# 20/40 Texas Gold. Frac stage 3 with 75,351# 20/40 Texas Gold. Frac stage 4 with 76,736# 20/40 Texas Gold.
Frac stage 5 with 73,391# 20/40 Texas Gold. Frac stage 6 with 75,477# 20/40 Texas Gold. Frac stage 7 with 75,164# 20/40 Texas Gold. Frac stage 8 with 74,630# 20/40 Texas Gold. Frac stage 9 with 76,177# 20/40 Texas Gold. Frac stage 10 with 92,417# 20/40 Texas Gold. Frac stage 11 with 70,672# 20/40 Texas Gold. Frac stage 12 with 74,000# 20/40 Texas Gold.
4/6/11 – Frac stage 13 with 75,052# 20/40 Texas Gold. Frac stage 14 with 75,135# 20/40 Texas Gold. Frac stage 15 with 136,774# 20/40 Texas Gold.
4/7/11 – Drilled out all frac sleeves. 2-7/8" 6.5# L-80 tubing 6062'.

Spud Date:

2/19/11

Rig Release Date:

3/21/11

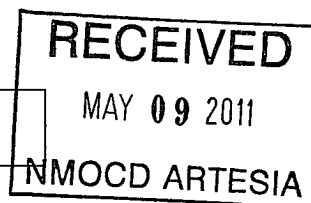

I hereby certify that the information above is true and complete to the best of my knowledge and belief.

SIGNATURE Tina Huerta TITLE Regulatory Compliance Supervisor DATE May 6, 2011

Type or print name Tina Huerta E-mail address: tinah@yatespetroleum.com PHONE: 575-748-4168

For State Use Only

APPROVED BY: David Gray TITLE Field Supervisor DATE 5-12-11

Conditions of Approval (if any):

Well Name: Blackbird BKR State Com. No. 3H Field: _____

Location: Surf. 1270' FSL & 200' FWL Sec. 32-16S-28E Eddy Co, NM

GL: 3573' Zero: _____ AGL: _____ KB: 3591.5'

Spud Date: _____ Completion Date: _____


Comments: Horizontal well.

BHL: 732' FSL & 4627' FWL Sec. 32-16S-28E

Casing Program

Size/Wt/Grade/Conn	Depth Set
13 3/8" 48# J55	415'
9 5/8" 36# K55	2130'
5 1/2" 17# HCP110	11030'

CURRENT CONFIGURATION

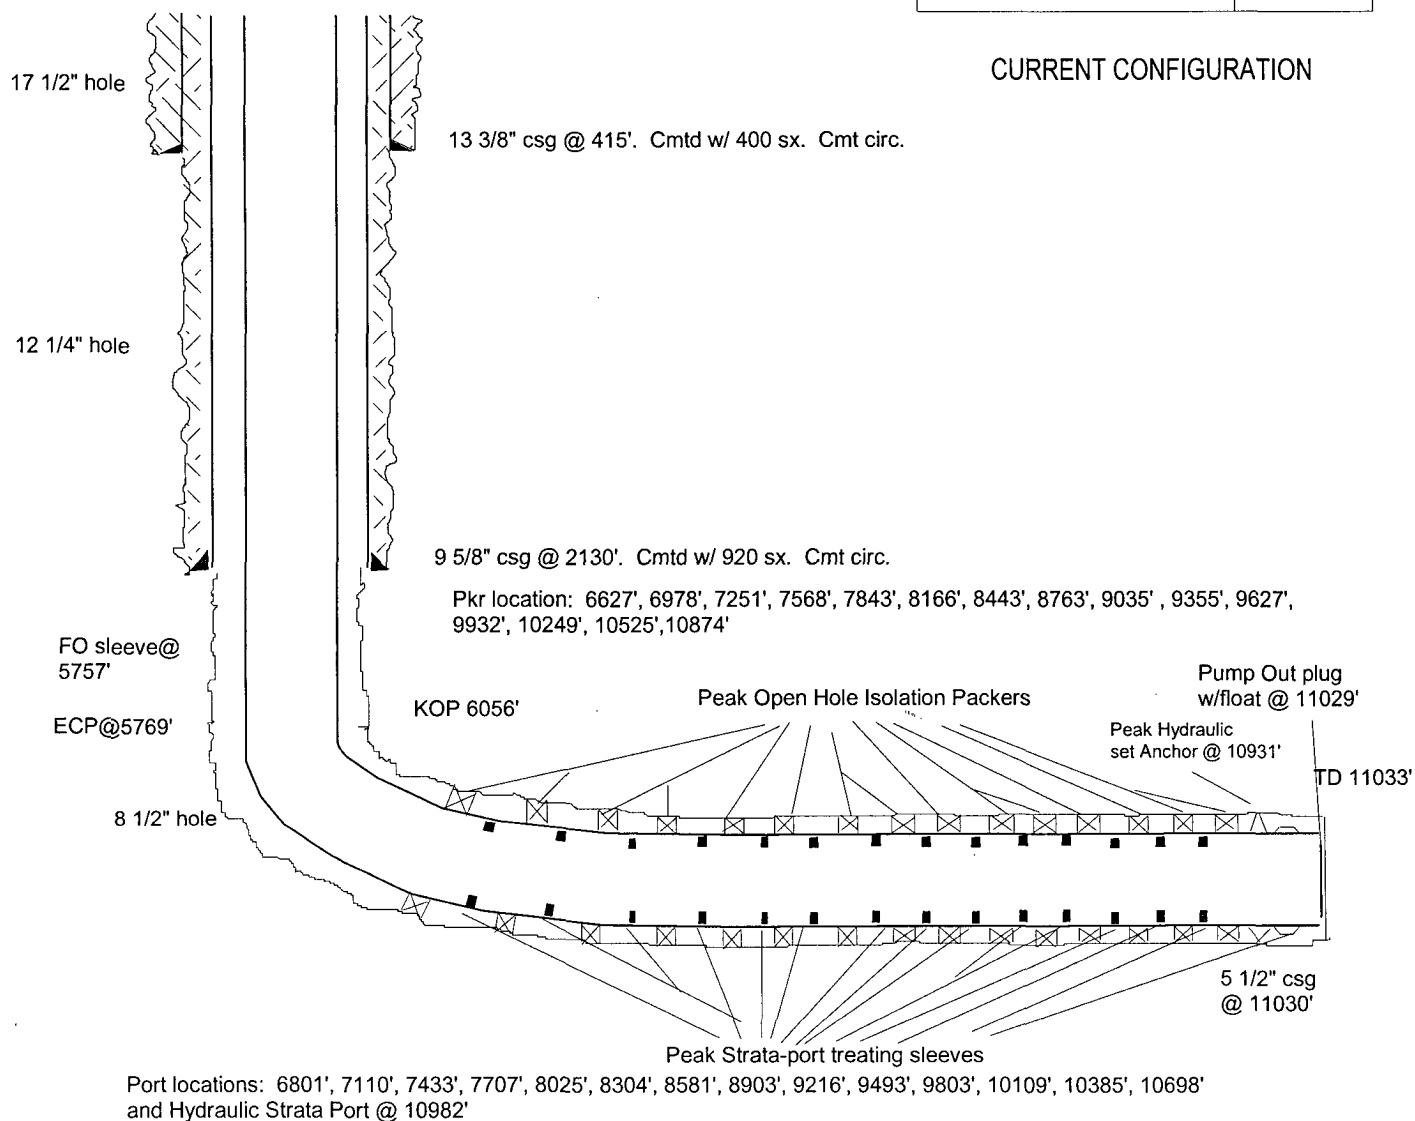

SKETCH NOT TO SCALE

DATE: 3/21/11 BLKBRD3