

N. M. O. C. C.

SUBMIT IN TRIPLICATE
(Other instr. on reverse side)

Copy to ST
Form approved.
Budget Bureau No. 42-B1425.
30-005-60400

UNITED STATES
DEPARTMENT OF THE INTERIOR
GEOLOGICAL SURVEY

APPLICATION FOR PERMIT TO DRILL, DEEPEN, OR PLUG BACK

1. TYPE OF WORK
DRILL ☒ DEEPEN ☐ PLUG BACK ☐

2. TYPE OF WELL
OIL WELL ☐ GAS WELL ☒ OTHER ☐ SINGLE ZONE ☒ MULTIPLE ZONE ☐

3. NAME OF OPERATOR
C. E. LaRue and B. N. Muncy, Jr.

4. ADDRESS OF OPERATOR
P. O. Box 196, Artesia, New Mexico 88210

5. LOCATION OF WELL (Report location clearly and in accordance with any State regulations)
At surface 660' from North and 660' from East lines of Section 15,
At proposed prod. zone T 14S, R 28E

6. DISTANCE IN MILES AND DIRECTION FROM NEAREST TOWN OR POST OFFICE
12 miles East Hagerman, New Mexico

7. DISTANCE FROM PROPOSED LOCATION TO NEAREST PROPERTY OR LEASE LINE, FT.
(Also to nearest drig. unit line, if any) 660'

8. DISTANCE FROM PROPOSED LOCATION TO NEAREST WELL, DRILLING COMPLETED, OR APPLIED FOR, ON THIS LEASE, FT.

9. ELEVATIONS (Show whether DF, RT, GR, etc.)
3586 GL

10. PROPOSED CASING AND CEMENTING PROGRAM

SIZE OF HOLE	SIZE OF CASING	WEIGHT PER FOOT	SETTING DEPTH	QUANTITY OF CEMENT
11 1/2"	8 5/8"	29#	250'	150 sacks circulated
7 7/8"	5 1/2"	15 1/2#	1850	150 Sacks

5. LEASE DESIGNATION AND SERIAL NO.
NM 8363
6. IF INDIAN, ALLOTTEE OR TRIBE NAME
7. UNIT AGREEMENT NAME
8. FARM OR LEASE NAME
Hanlad
9. WELL NO.
1
10. FIELD AND POOL, OR WILDCAT
Sams Ranch
11. SEC., T., R., M., OR BLM. AND SURVEY OF AREA
Section 15
T 14S R 28E
12. COUNTY OR PARISH
Chaves
13. STATE
N.M.

14. NO. OF ACRES IN LEASE
320

15. PROPOSED DEPTH
1875

16. ROTARY OR CABLE TOOLS
ROTARY

17. APPROX. DATE WORK WILL START
December 10, 1976

RECEIVED

NOV 24 1976

O. C. C.
ARTESIA, OFFICE

RECEIVED

NOV 09 1976

U. S. GEOLOGICAL SURVEY
ARTESIA, NEW MEXICO

Gas not dedicated

IN ABOVE SPACE DESCRIBE PROPOSED PROGRAM: If proposal is to deepen or plug back, give data on present productive zone and proposed new productive zone. If proposal is to drill or deepen directionally, give pertinent data on subsurface locations and measured and true vertical depths. Give blowout preventer program, if any.

SIGNED: *[Signature]* TITLE: Operator DATE: 10/20/76
(This space for Federal or State office use)

PERMIT NO. APPROVAL DATE

APPROVED BY
APPROVAL IF ANY

NOV 1976

THIS APPROVAL IS RESCINDED IF OPERATIONS
ARE NOT COMMENCED WITHIN 3 MONTHS.
EXPIRES FEB 23 1977

*See Instructions On Reverse Side

NEW MEXICO OIL CONSERVATION COMMISSION
WELL LOCATION AND ACREAGE DEDICATION PLAT

All distances must be from the outer boundaries of the Section

RECEIVED
NOV 09 1976
U.S. GEOLOGICAL SURVEY
ARTESIA, NEW MEXICO

B71
C.E. LA RUE & MUNCY *h*

Section 15 14 South 28 East Chaves

660 660


660.2

- Outline the acreage dedicated to the subject well by colored pencil or hatchure marks on the plat below.
- If more than one lease is dedicated to the well, outline each and identify the ownership thereof (both as to working interest and royalty).
- If more than one lease of different ownership is dedicated to the well, have the interests of all owners been consolidated by communitization, unitization, forcepooling, etc?

☐ Yes ☐ No If answer is "yes," type of consolidation _____

If answer is "no," list the owners and tract descriptions which have actually been consolidated. (Use reverse side of this form if necessary.) _____

No allowable will be assigned to the well until all interests have been consolidated by communitization, unitization, forced pooling, or otherwise (or until a non-standard unit, eliminating such interests, has been approved by the Commission).

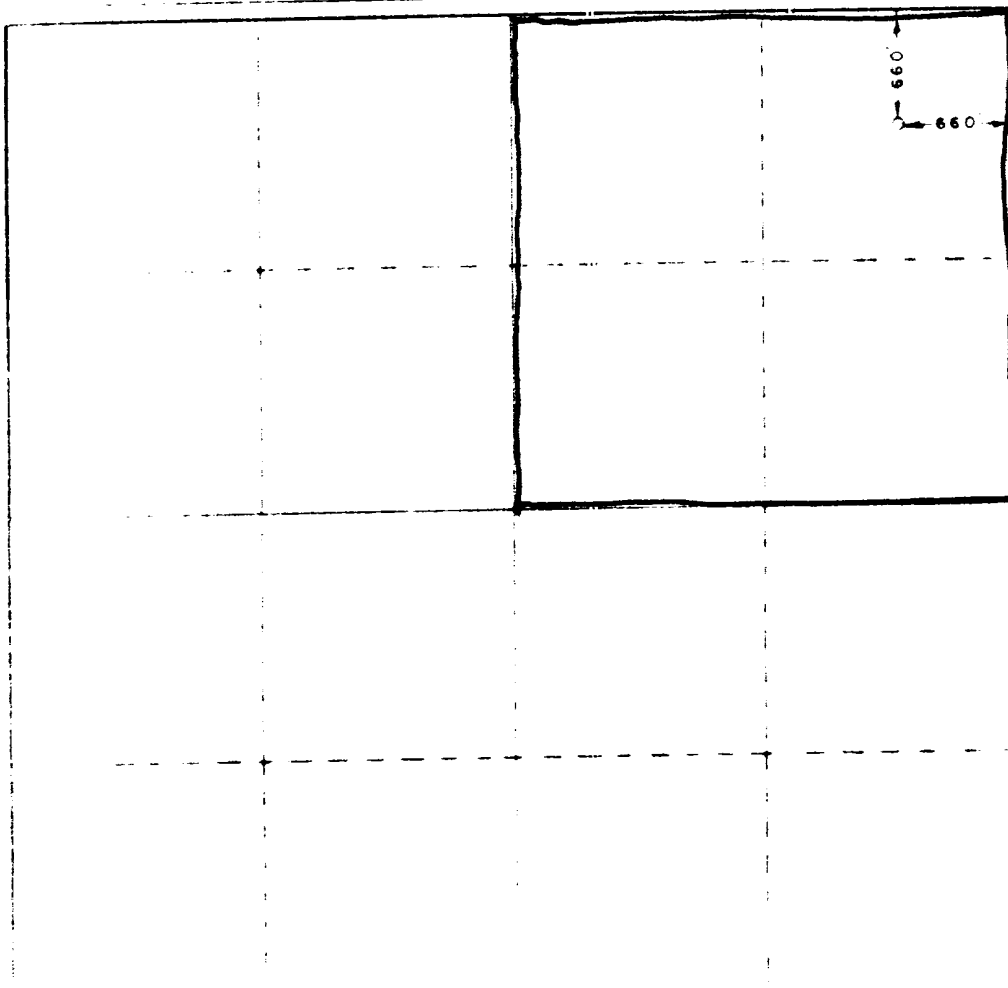

CERTIFICATION

I hereby certify that the information contained herein is true and complete to the best of my knowledge and belief.

C.E. LaRue and B.N. Muncy, Jr.
C.E. LaRue and B.N. Muncy, Jr.

I hereby certify that the well location shown on this plat was plotted from field notes of actual surveys made by me or under my supervision, and that the same is true and correct to the best of my knowledge and belief.

Sept. 28, 1976


John V. West
John V. West

C. E. LaRue and B. N. Muncy, Jr.

Manland Federal No. 1
660' FNL and 660' FEL, Section 15, T14S, R28E
Chaves County, New Mexico

1. Topographic map attached.
2. Topographic map attached. 760' of new road will be constructed. Surface is sandy but with no foreseeable problems that will require drainage facilities or culverts. Maximum road width will be 12 feet and will be surfaced primarily with material from mud and reserve pits. Additional surfacing material will be caliche from existing pits shown on topographic map. There will be no gates or cattleguards required.
3. Lease map attached.
4. There will be no tank batteries, production lines, or services lines installed. All gathering lines will be installed by gas purchaser. In the event this is not a producing well the road and pad area will be ripped in accordance to current requirements, but both will be left as constructed for service and maintenance operations of the well is completed as a producer.
5. There are no rivers, creeks, lakes, ponds or wells in lease area. The only water being a well two miles southeast of this location. All water for drilling will be trucked to location over present roads and the access road to be constructed. Closest point for drilling water is Hagerman, New Mexico, twelve miles west.
6. Construction material will be used from mud and reserve pits and only additional material from existing caliche pits shown on topographic map.
7. All cuttings and mud used in drilling operation will be contained in the pits at location and will be covered as soon as they have dried. All other waste and garbage will be kept in containers on location and buried in another pit at least thirty-six inches in depth at completion. Other wells in the area have had no oil or water produced during drilling or testing, so there should be no disposal problem occurring in this proposed well.
8. No camps or airstrips will be constructed.
9. Attached plat. No cuts or fills will be required to construct or surface drilling pad other than minor leveling. No lining will be used for the reserve pit. Road will come into the pad at the east side, and pad will be used for all turnaround area, parking area, and as storage for drilling mud of which there will be used only very small quantities.
10. If well is completed as a producer the pad and access road will be used for lease maintenance and operations. Mud and reserve pits will be covered as soon as cuttings and drilling fluid have dried, probably about 60 days. If well is not completed as a producer, access road and pad will be ripped in accordance with current requirements at the time the pits have dried sufficiently to be covered. Surface is such that no drainage or erosion problems should be created.
11. Surface ownership is Federal in all area where road and pit are to be constructed, as will be all access roads to be used. Surface is sand dunes, and no area where fills will be necessary to construct the access road. There are no gullies or hills along the proposed road other than low sand dunes. No water wells, ponds, lakes or streams in lease area. No dwellings or structures in lease area. There is no evidence of any archeological, historical, or cultural site anywhere in lease area.
12. Operators representative is B. N. Muncy, Jr., Artesia, New Mexico 88210, telephone number (505) 746-6651.
13. I hereby certify that I, or persons under my direct supervision, have inspected the proposed drill site and access route; that I am familiar with the conditions that presently exist; that the statements made in this plan are to the best of my knowledge, true and correct; that the work associated with the operations proposed herein will be performed by LaRue and Muncy and its contractors and sub-contractors in conformity with this plan and the terms and conditions under which it is approved.

October 20, 1976

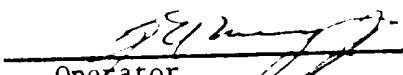
Operator

C.E. LaRue and B.M. Muncy, Jr.

HAND D FEDERAL

GEOLOGICAL SURVEY

7.5 MINUTE SERIES (TOPOGRAPHIC)

1047307


500,000 FEET


PROPOSED
LOCATION

PRESENT
ROADS


PROPOSED
ROAD

CALICHE
PITS

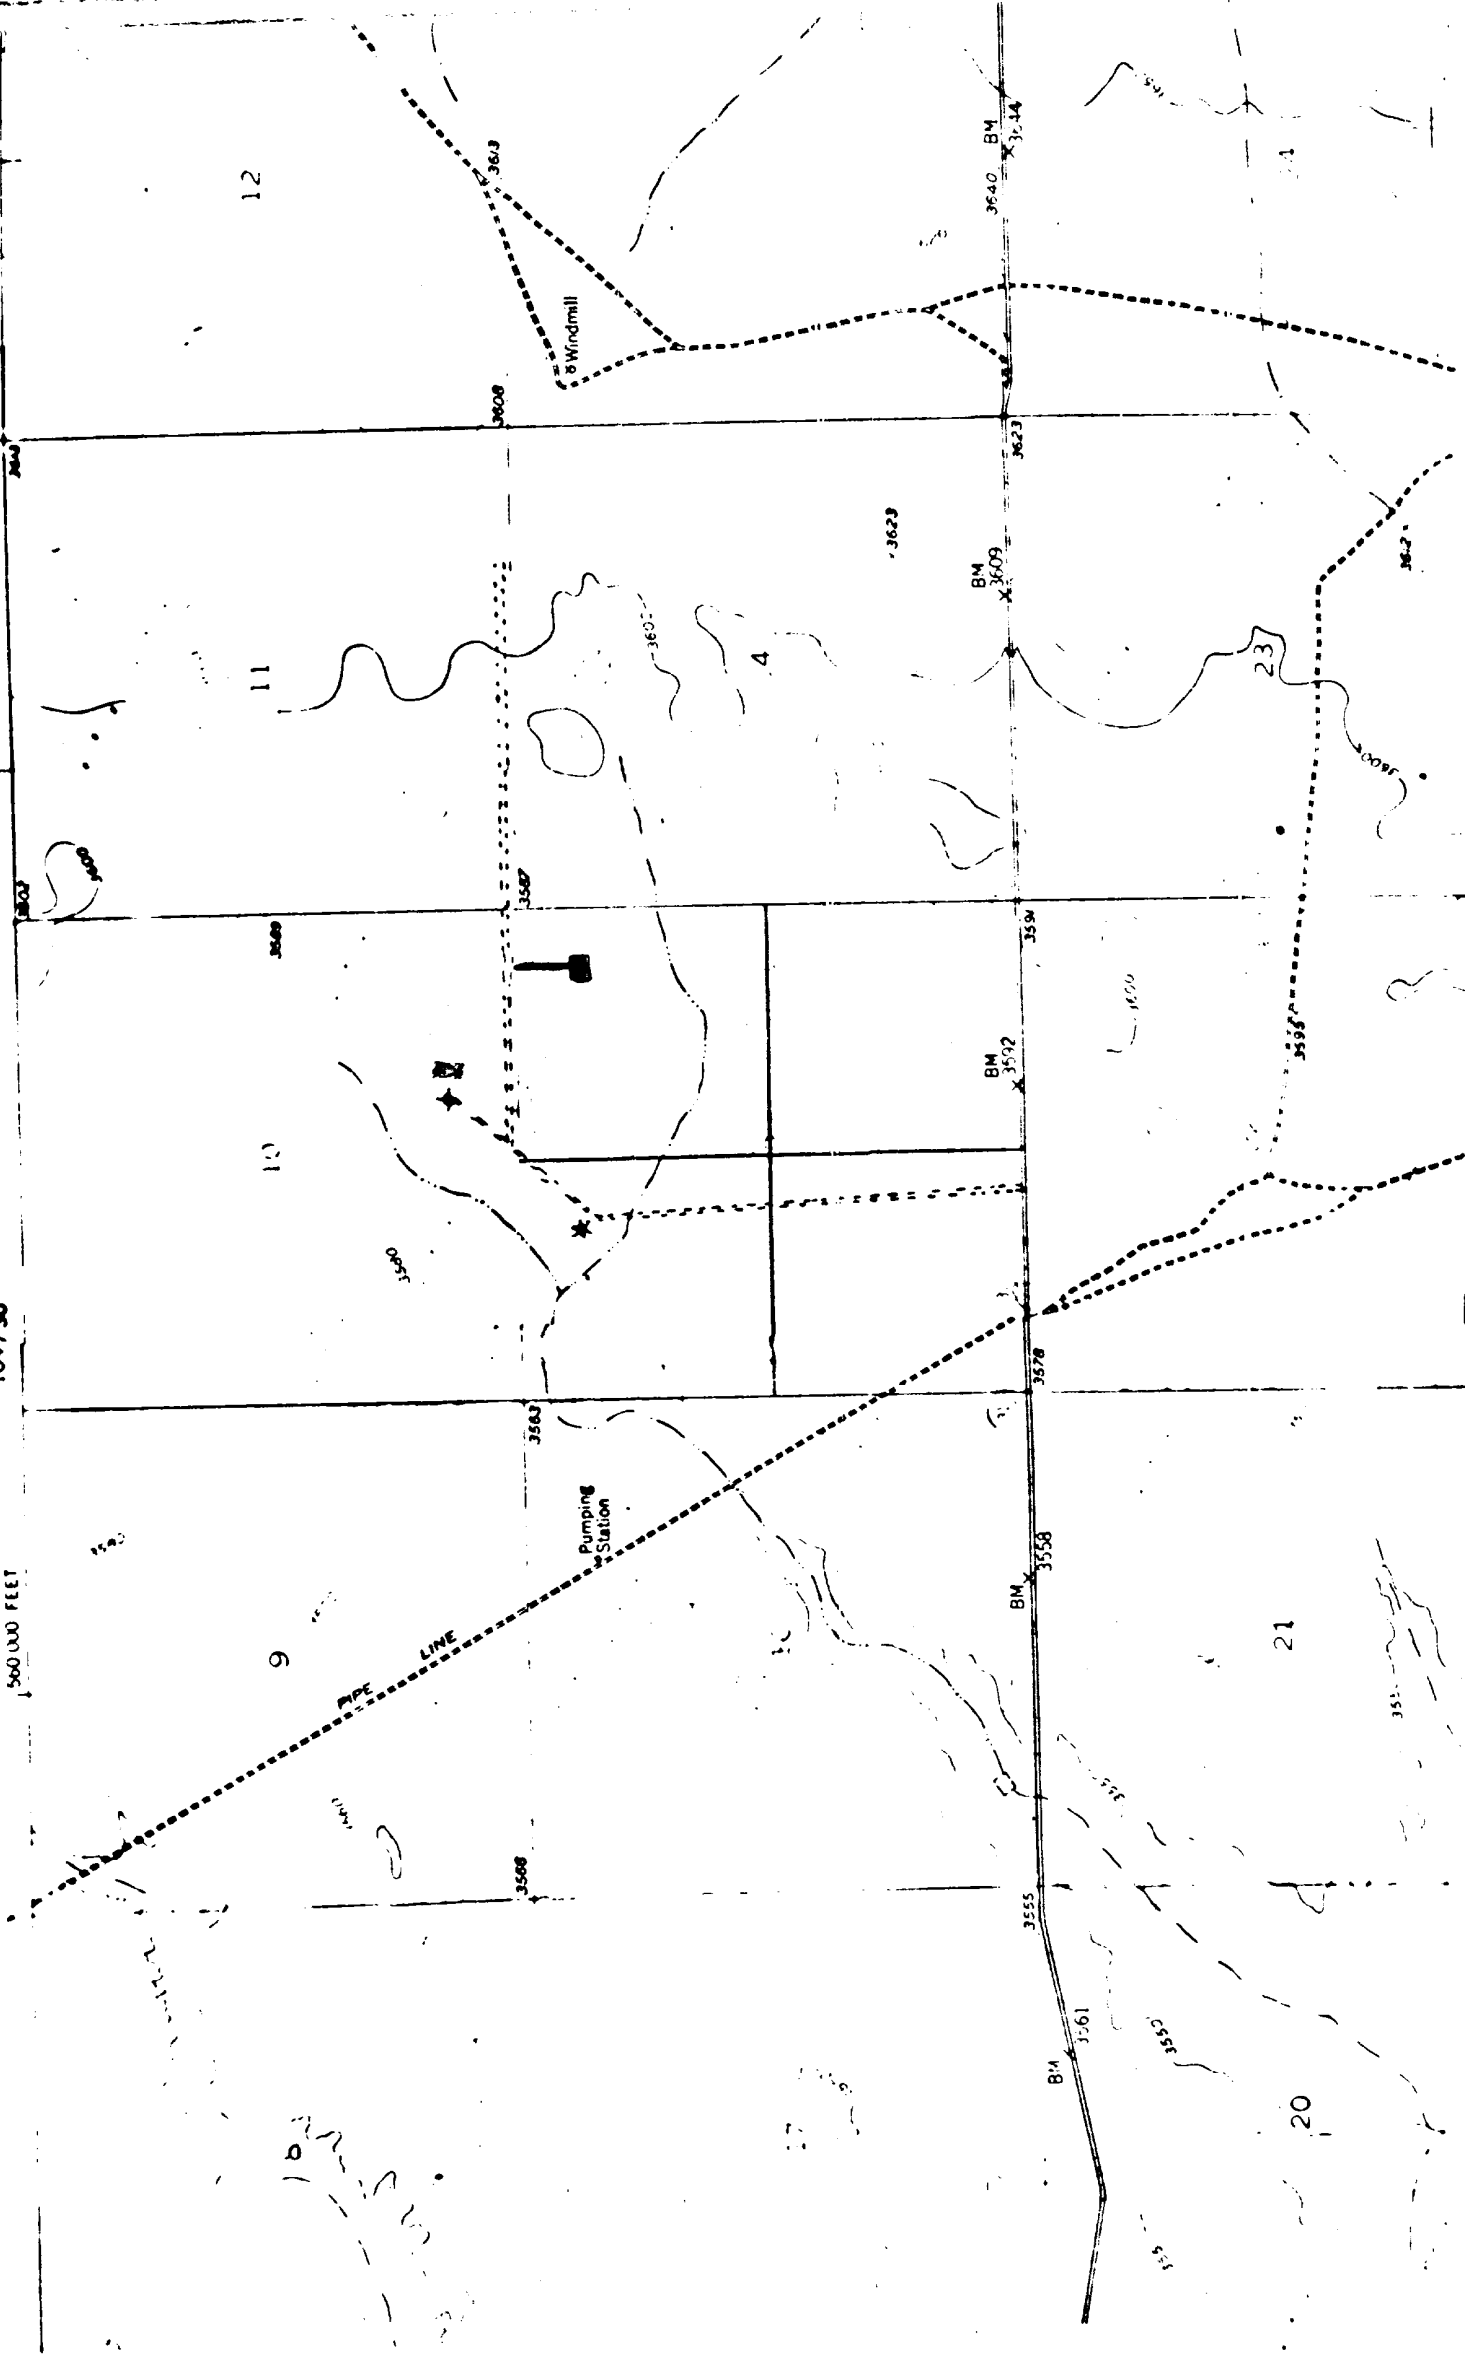

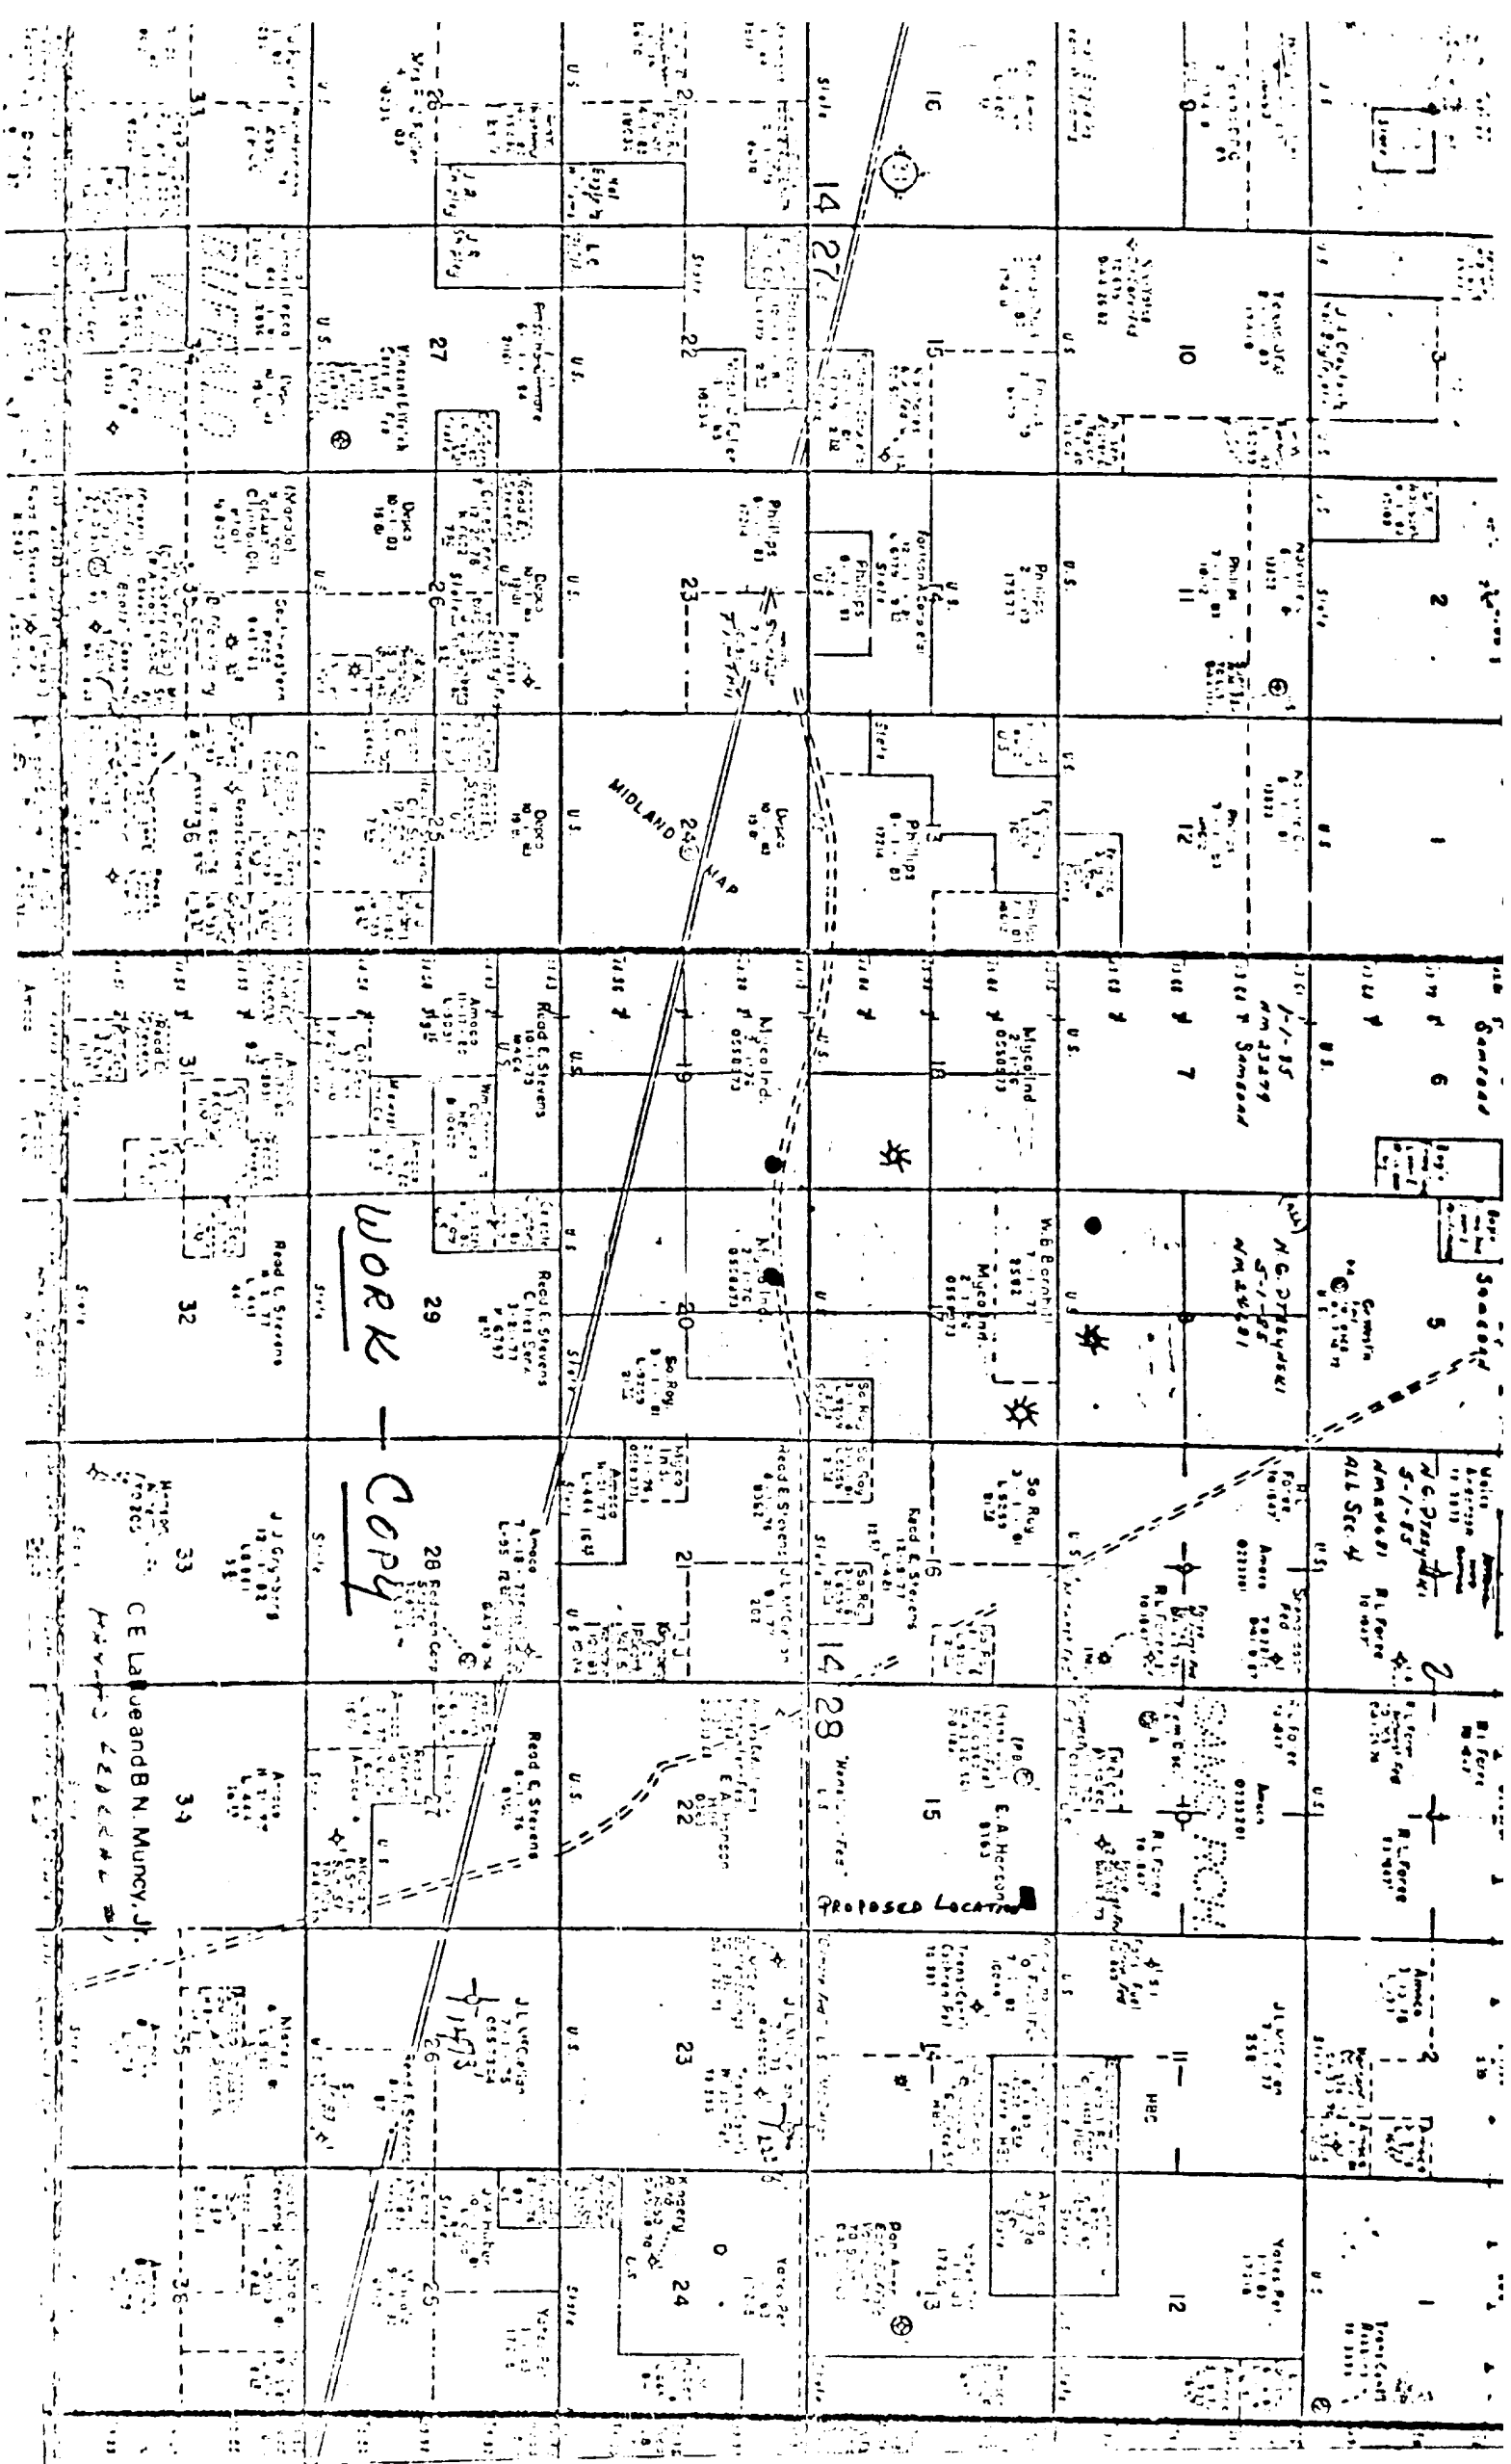

N - SCALE 1"=20'

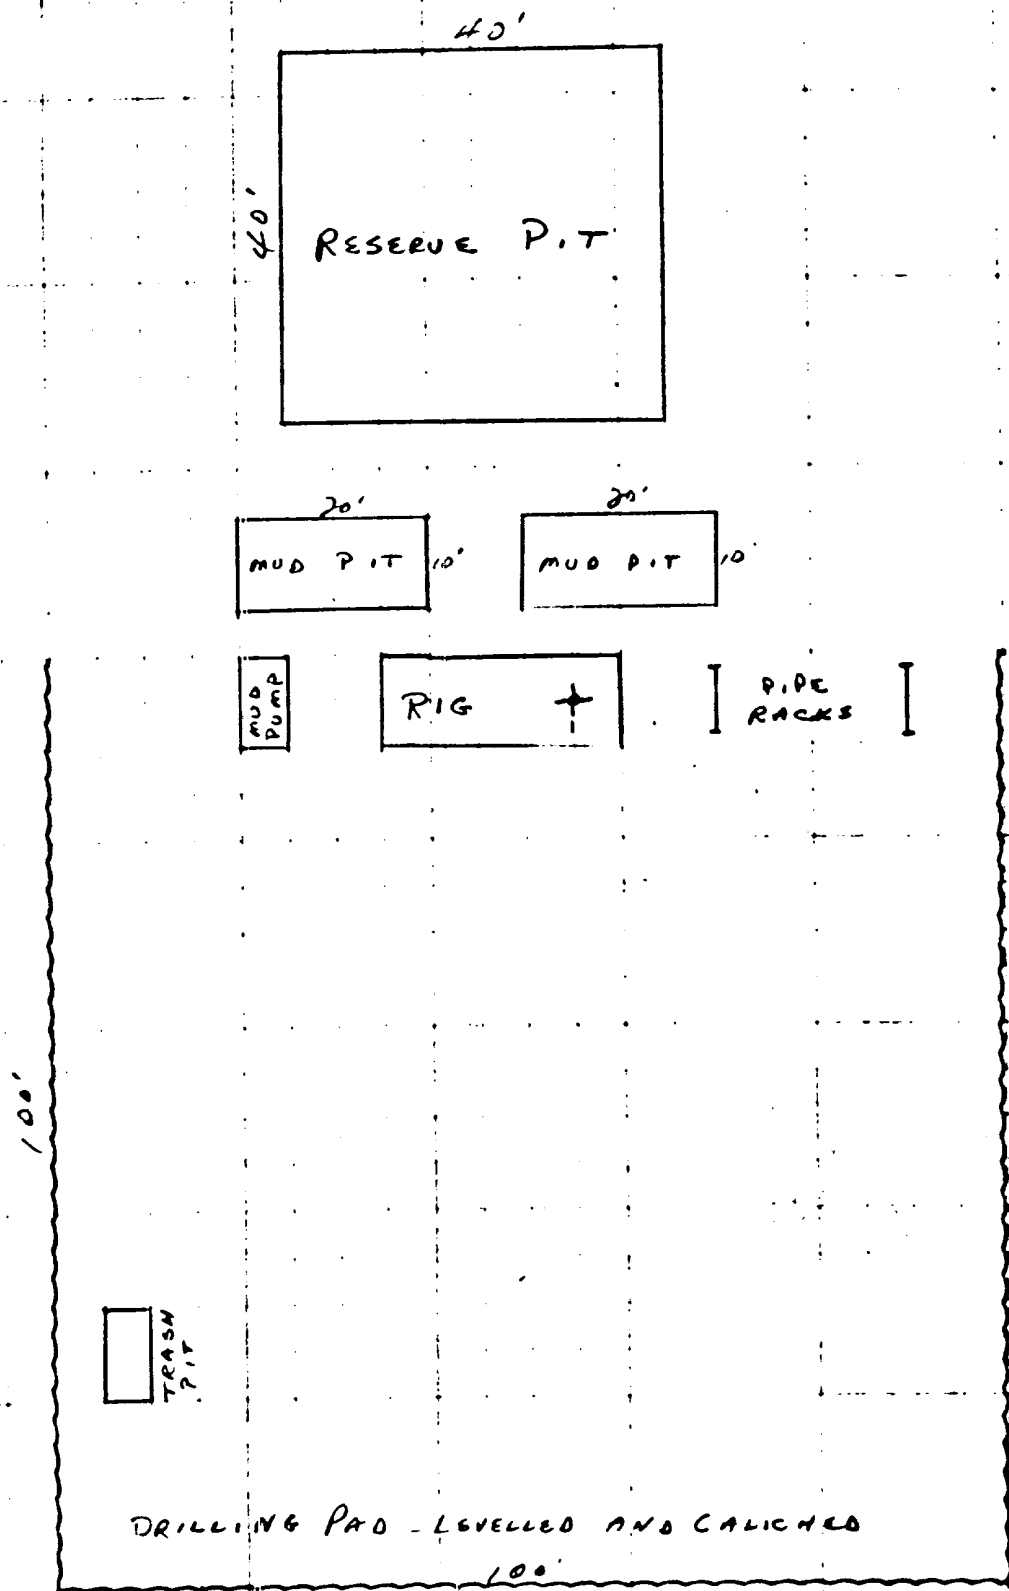

PITS WILL BE DUG TO COVER GARBAGE AND TRASH, WHICH WILL BE KEPT IN CONTAINERS UNTIL WELL IS COMPLETED.

C.E. LaRue and B.N. Muncy, Jr.

HANLAD FEDERAL #1

2000-01-01
2000-01-01

2000-01-01
2000-01-01
2000-01-01