

Submit 3 Copies
to appropriate
District Office

State of New Mexico
Energy, Minerals and Natural Resources Department

Form C-103
Revised 1-1-89

C/SF
BP

DISTRICT I
P.O. Box 1980, Hobbs, NM 88240

OIL CONSERVATION DIVISION
P.O. Box 2088
Santa Fe, New Mexico 87504-2088

DISTRICT II
P.O. Drawer DD, Artesia, NM 88210

DISTRICT III
1000 Rio Brazos Rd., Aztec, NM 87410

WELL API NO.	30-005-60713
5. Indicate Type of Lease	STATE ☒ FEE ☐
6. State Oil & Gas Lease No.	V-1361
7. Lease Name or Unit Agreement Name	Latham State
8. Well No.	1
9. Pool name or Wildcat	Brown Grayburg Queen

SUNDRY NOTICES AND REPORTS ON WELLS (DO NOT USE THIS FORM FOR PROPOSALS TO DRILL OR TO DEEPEN OR PLUG BACK TO A DIFFERENT RESERVOIR. USE "APPLICATION FOR PERMIT" (FORM C-101) FOR SUCH PROPOSALS.)	
1. Type of Well: OIL WELL ☒ GAS WELL ☐ OTHER ☐	
2. Name of Operator YATES PETROLEUM CORPORATION /	
3. Address of Operator 105 South 4th St., Artesia, NM 88210	
4. Well Location Unit Letter P : 330 Feet From The South Line and 330 Feet From The East Line Section 25 Township 10S Range 26E NMPM Chaves County	
10. Elevation (Show whether DF, RKB, RT, GR, etc.) 3705' GR	

11. Check Appropriate Box to Indicate Nature of Notice, Report, or Other Data	
NOTICE OF INTENTION TO:	SUBSEQUENT REPORT OF:
PERFORM REMEDIAL WORK ☐	REMEDIAL WORK ☐
PLUG AND ABANDON ☒	ALTERING CASING ☐
TEMPORARILY ABANDON ☐	COMMENCE DRILLING OPNS. ☐
CHANGE PLANS ☐	PLUG AND ABANDONMENT ☐
PULL OR ALTER CASING ☐	CASING TEST AND CEMENT JOB ☐
OTHER: ☐	OTHER: ☐

12. Describe Proposed or Completed Operations (Clearly state all pertinent details, and give pertinent dates, including estimated date of starting any proposed work) SEE RULE 1103.

Propose to plug and abandon as follows:

1. Load casing with 2% KCL water. Nipple down wellhead and nipple up BOP. TOOH with rods and tubing. TIH with tubing to PBTD (930'). Spot a 55 sack Class C cement plug from 930-600'. —TA9

2. POOH with tubing to 300'. Spot a ^{100' plug} sack Class C cement plug at the base of the 8-5/8" casing from 300' to surface. 200' - 300' —TA9

3. Install regulation abandonment marker.

Per ES9. @ 85' (Yates) Circ. cmt. to surface - Leave 85' of cmt. inside & outside 4 1/2 csg.

NOTIFY OCD-ARTESIA (505-748-1283) 24 HOURS PRIOR TO COMMENCING PLUGGING OPERATIONS

Notify OCD 24 hrs. prior to any work done

I hereby certify that the information above is true and complete to the best of my knowledge and belief.

SIGNATURE Rusty Klein TITLE Operations Technician DATE Nov. 29, 2001

TYPE OR PRINT NAME Rusty Klein TELEPHONE NO. 505/748-1471

(This space for State Use)

APPROVED BY [Signature] TITLE Field Rep DATE 12-12-01


CONDITIONS OF APPROVAL, IF ANY:

WELLNAME: Cathlamet State #1 FIELD: Brown (Grayburg - Permian)
 LOCATION: 330'ESL, 330'EEL Sect. 25-10S-26E
 GL: 105' ZERO: _____ AGL: _____ KB: _____
 SPUD DATE: 5-21-80 COMPLETION DATE: 2-6-80
 COMMENTS: Re-Spud 3-26-85
Compl. 3-16-85

CASING PROGRAM	
SIZE/WT/GR/CONN	DEPTH (FT)
8 5/8" 20#	263'
4 1/2" 9.5#	110'

10"
Hole

before

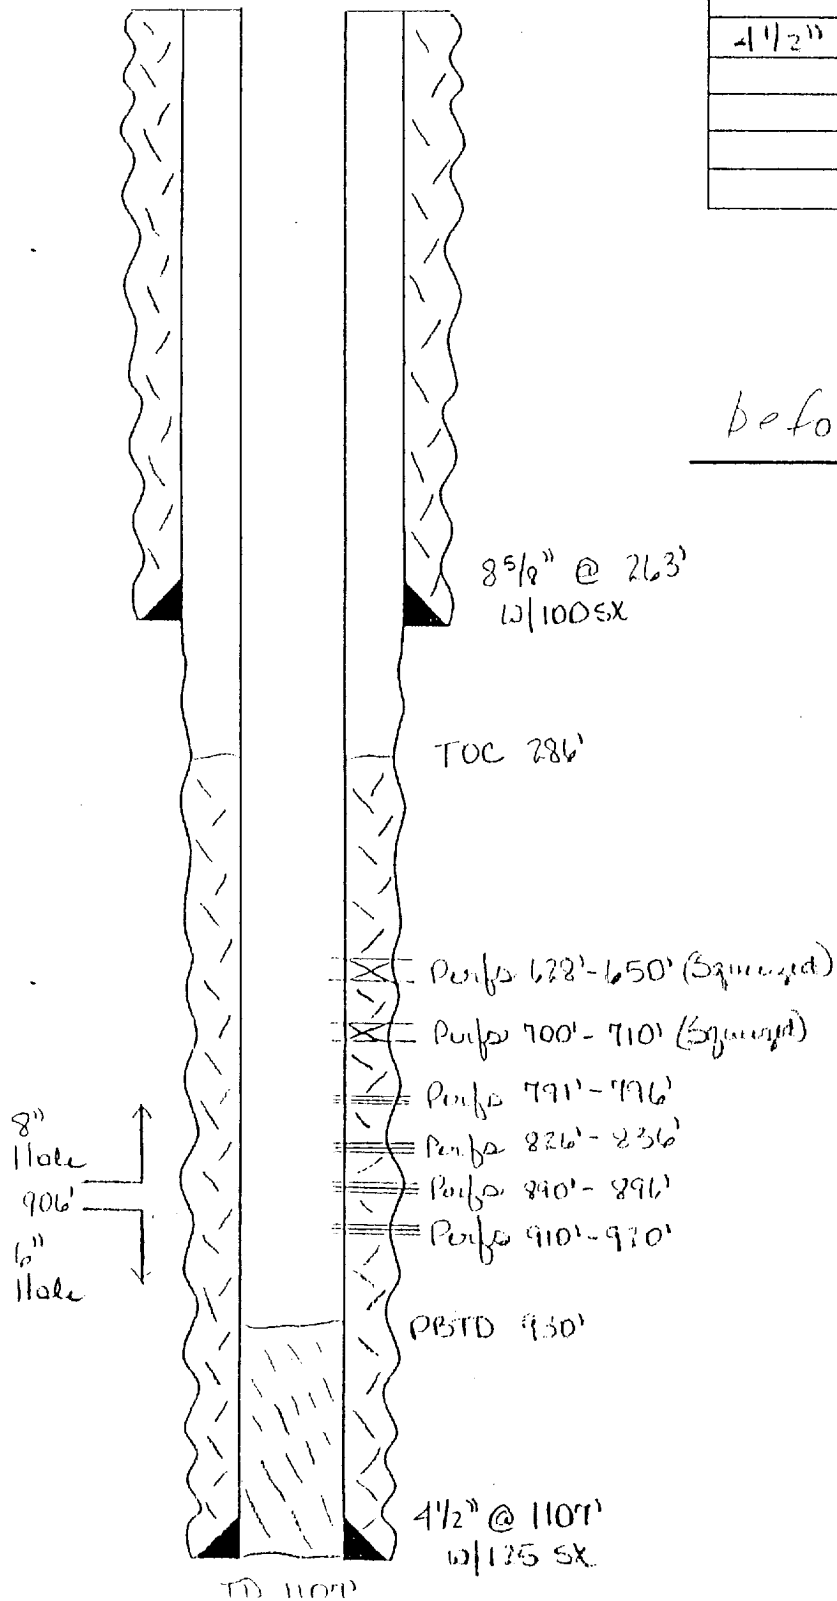

Tops: Yates 85'
 4 Ewas 120'
 Queen 590'