

Submit 3 Copies
to Appropriate
District Office

State of New Mexico
Energy, Minerals and Natural Resources Department

Form C-103
Revised 1-1-39

DISTRICT I
P.O. Box 1980, Hobbs, NM 88240

DISTRICT II
P.O. Drawer DD, Artesia, NM 88210

DISTRICT III
1000 Rio Brazos Rd., Aztec, NM 87410

OIL CONSERVATION DIVISION
P.O. Box 2088
Santa Fe, New Mexico 87504-2088

WELL API NO.	30-005-60713
5. Indicate Type of Lease	STATE ☒ FEE ☐
6. State Oil & Gas Lease No.	V-1361
7. Lease Name or Unit Agreement Name	Latham State
8. Well No.	1
9. Pool name or Wildcat	Brown Grayburg Queen
10. Elevation (Show whether DF, RKB, RT, GR, etc.)	3705' GR

SUNDRY NOTICES AND REPORTS ON WELLS
(DO NOT USE THIS FORM FOR PROPOSALS TO DRILL OR TO DEEPEN OR PLUG BACK TO A
DIFFERENT RESERVOIR. USE "APPLICATION FOR PERMIT"
(FORM C-101) FOR SUCH PROPOSALS.)

1. Type of Well:	OIL WELL ☒ GAS WELL ☐ OTHER ☐
2. Name of Operator	YATES PETROLEUM CORPORATION
3. Address of Operator	105 South 4th St., Artesia, NM 88210
4. Well Location	Unit Letter P : 330 Feet From The South Line and 330 Feet From The East Line Section 25 Township 10S Range 26E NMPM Chaves County

11. Check Appropriate Box to Indicate Nature of Notice, Report, or Other Data	SUBSEQUENT REPORT OF:
NOTICE OF INTENTION TO:	
PERFORM REMEDIAL WORK ☐	PLUG AND ABANDON ☒
TEMPORARILY ABANDON ☐	CHANGE PLANS ☐
PULL OR ALTER CASING ☐	OTHER: ☐
OTHER: ☐	OTHER: ☐

12. Describe Proposed or Completed Operations (Clearly state all pertinent details, and give pertinent dates, including estimated date of starting any proposed work) SEE RULE 1103.

Propose to plug and abandon as follows:

- Load casing with 2% KCL water. Nipple down wellhead and nipple up BOP. TOOH with rods and tubing. TIH with tubing to PBTD (930'). Spot a 55 sack Class C cement plug from 930-600'. -TAG
- POOH with tubing to 300'. Spot a 55 sack Class C cement plug at the base of the 8-5/8" casing from 300' to surface. 200'-300' TAG. 100' Plug. Perf. csj. @ 85' Csg. Cnt. to surface. Leave 85' of Cnt. inside 4 1/2 csg.
- Install regulation abandonment marker.

NOTIFY OCD-ARTESIA (505-748-1283) 24 HOURS PRIOR TO COMMENCING PLUGGING OPERATIONS

This Same exact Procedure approved 12-12-01

I hereby certify that the information above is true and complete to the best of my knowledge and belief.

SIGNATURE Rusty Klein TITLE Operations Technician DATE Nov. 29, 2001

TYPE OR PRINT NAME Rusty Klein TELEPHONE NO. 505/748-1471

(This space for State Use)

APPROVED BY [Signature] TITLE Field Rep ID DATE JAN 23 2002


CONDITIONS OF APPROVAL, IF ANY:

WELLNAME: Latham State #11 FIELD: Brown (Ginyburg - River)
 LOCATION: 330'ESL, 330'EEL Sect. 25-10S-26E
 GL: 1105' ZERO: _____ AGL: _____ KB: _____
 SPUD DATE: 5-21-80 COMPLETION DATE: 2-1-80
 COMMENTS: Re-Spud. 2-26-85
Compl. 3-16-85

CASING PROGRAM		
SIZE/WT/GR/CONN		DEPTH (ft)
8 5/8" 20#		263'
4 1/2" 9.5#		1101'

10" Hole


before

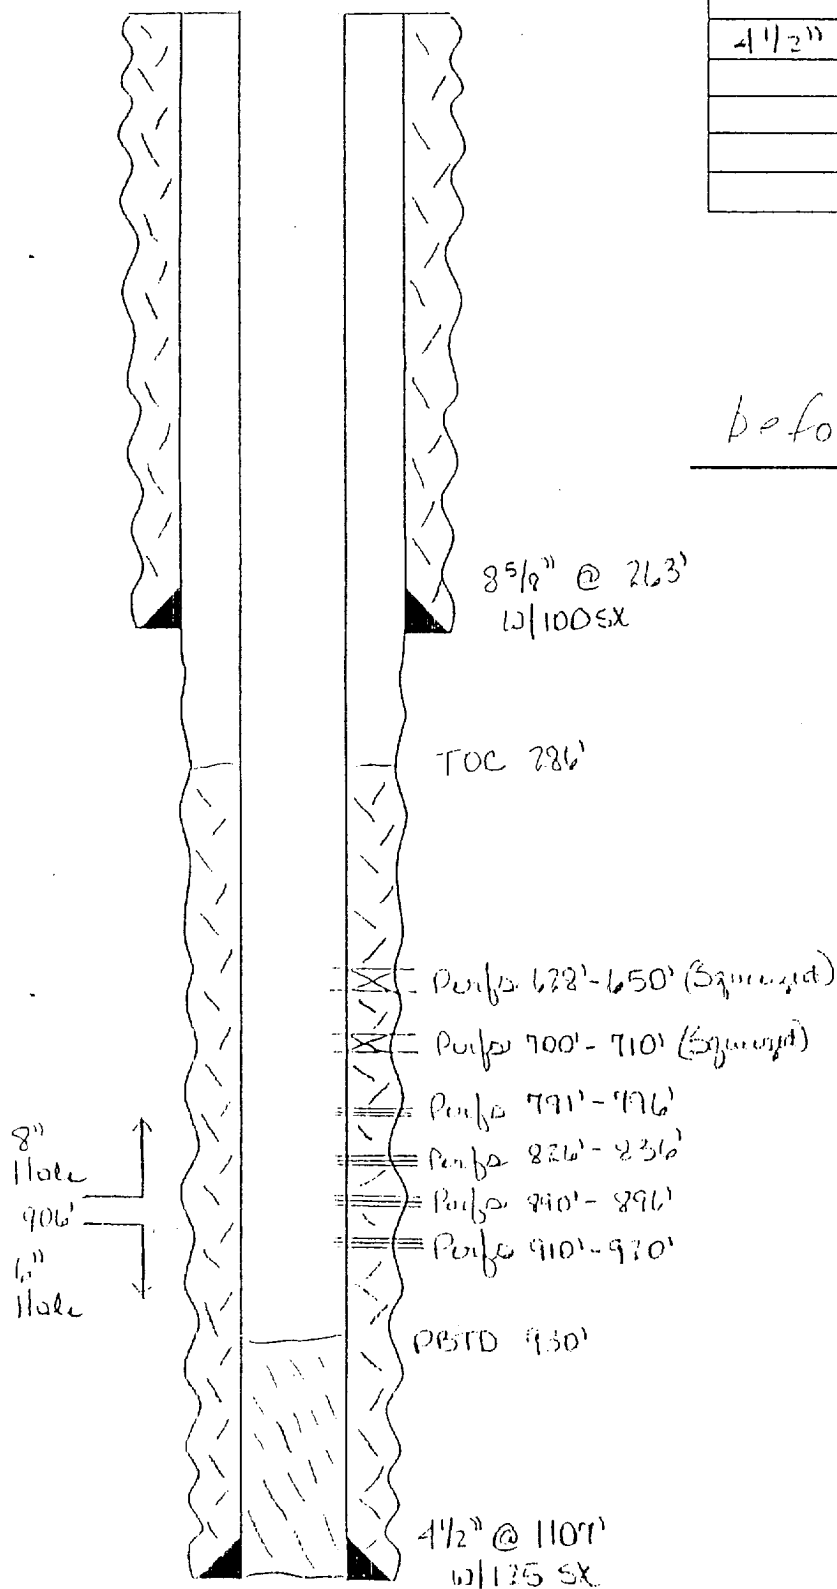

Tops: Uates 85'
 1 River 120'
 River 150'

WELLNAME: Spithorn State #1 FIELD: Brown (Ginyburg - Queen)
 LOCATION: 330' FSL, 330' FEL Sect. 25-10S-26E
 GL: 1105' ZERO: _____ AGL: _____ KB: _____
 SPUD DATE: 5-21-80 COMPLETION DATE: 2-6-80
 COMMENTS: Re-Spud 3-26-85
Compl. 3-16-85

CASING PROGRAM	
SIZE/WT/GR/CONN	DEPTH (FEET)
8 5/8" 20#	263'
4 1/2" 9.5#	1107'

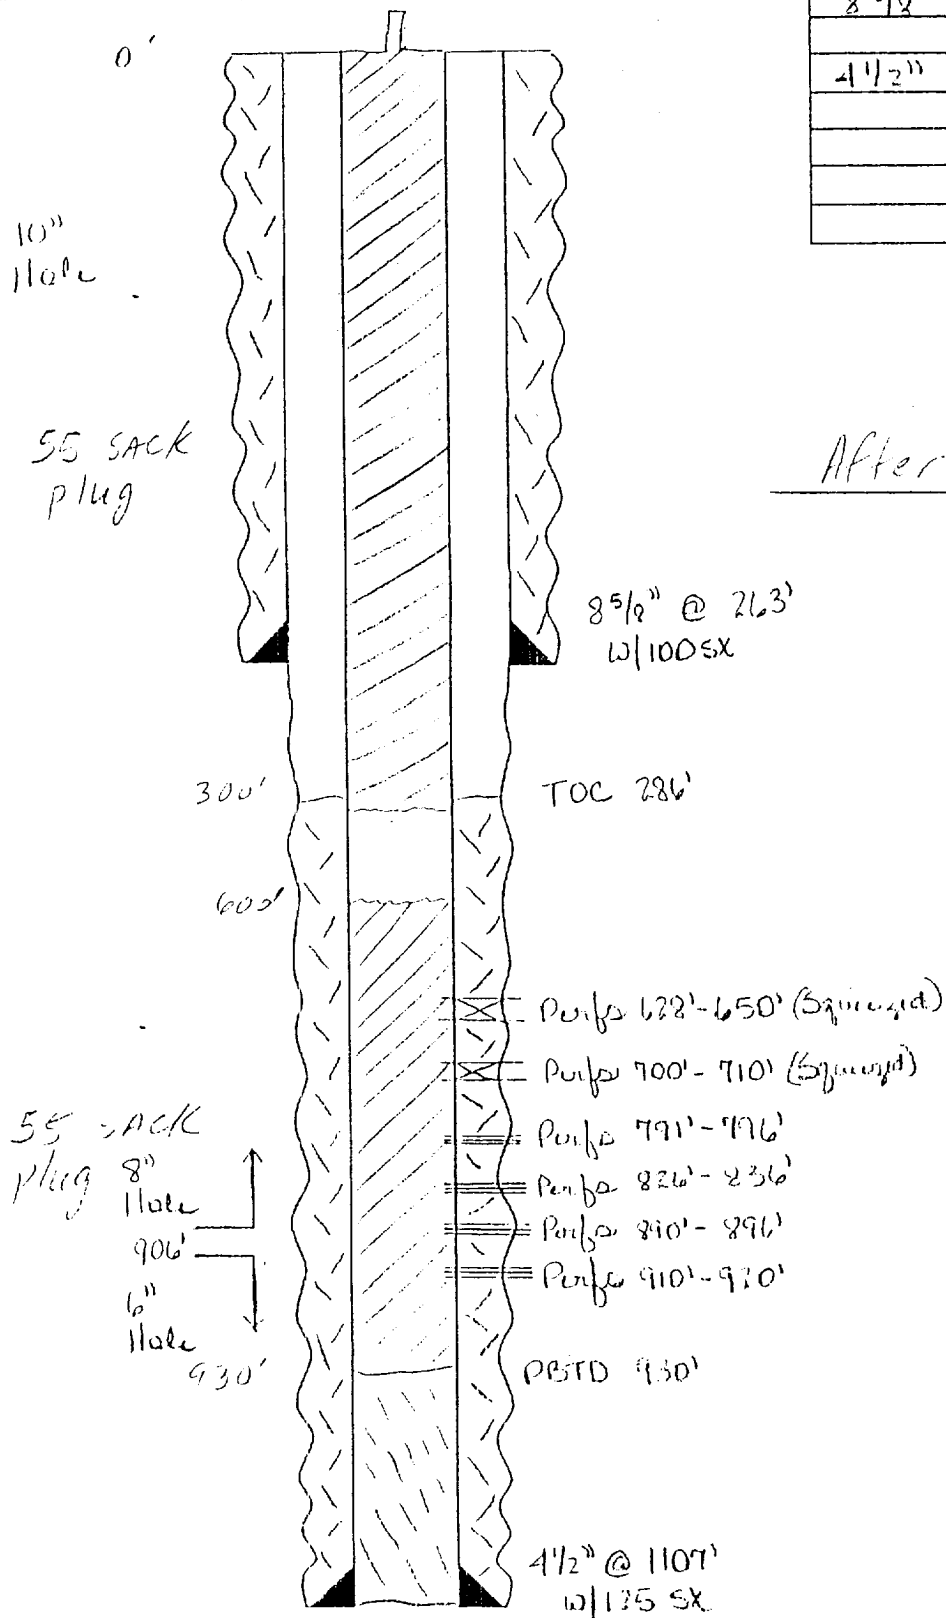

Tops: Yates 85'
 1 Rows 120'
 Queen 560'