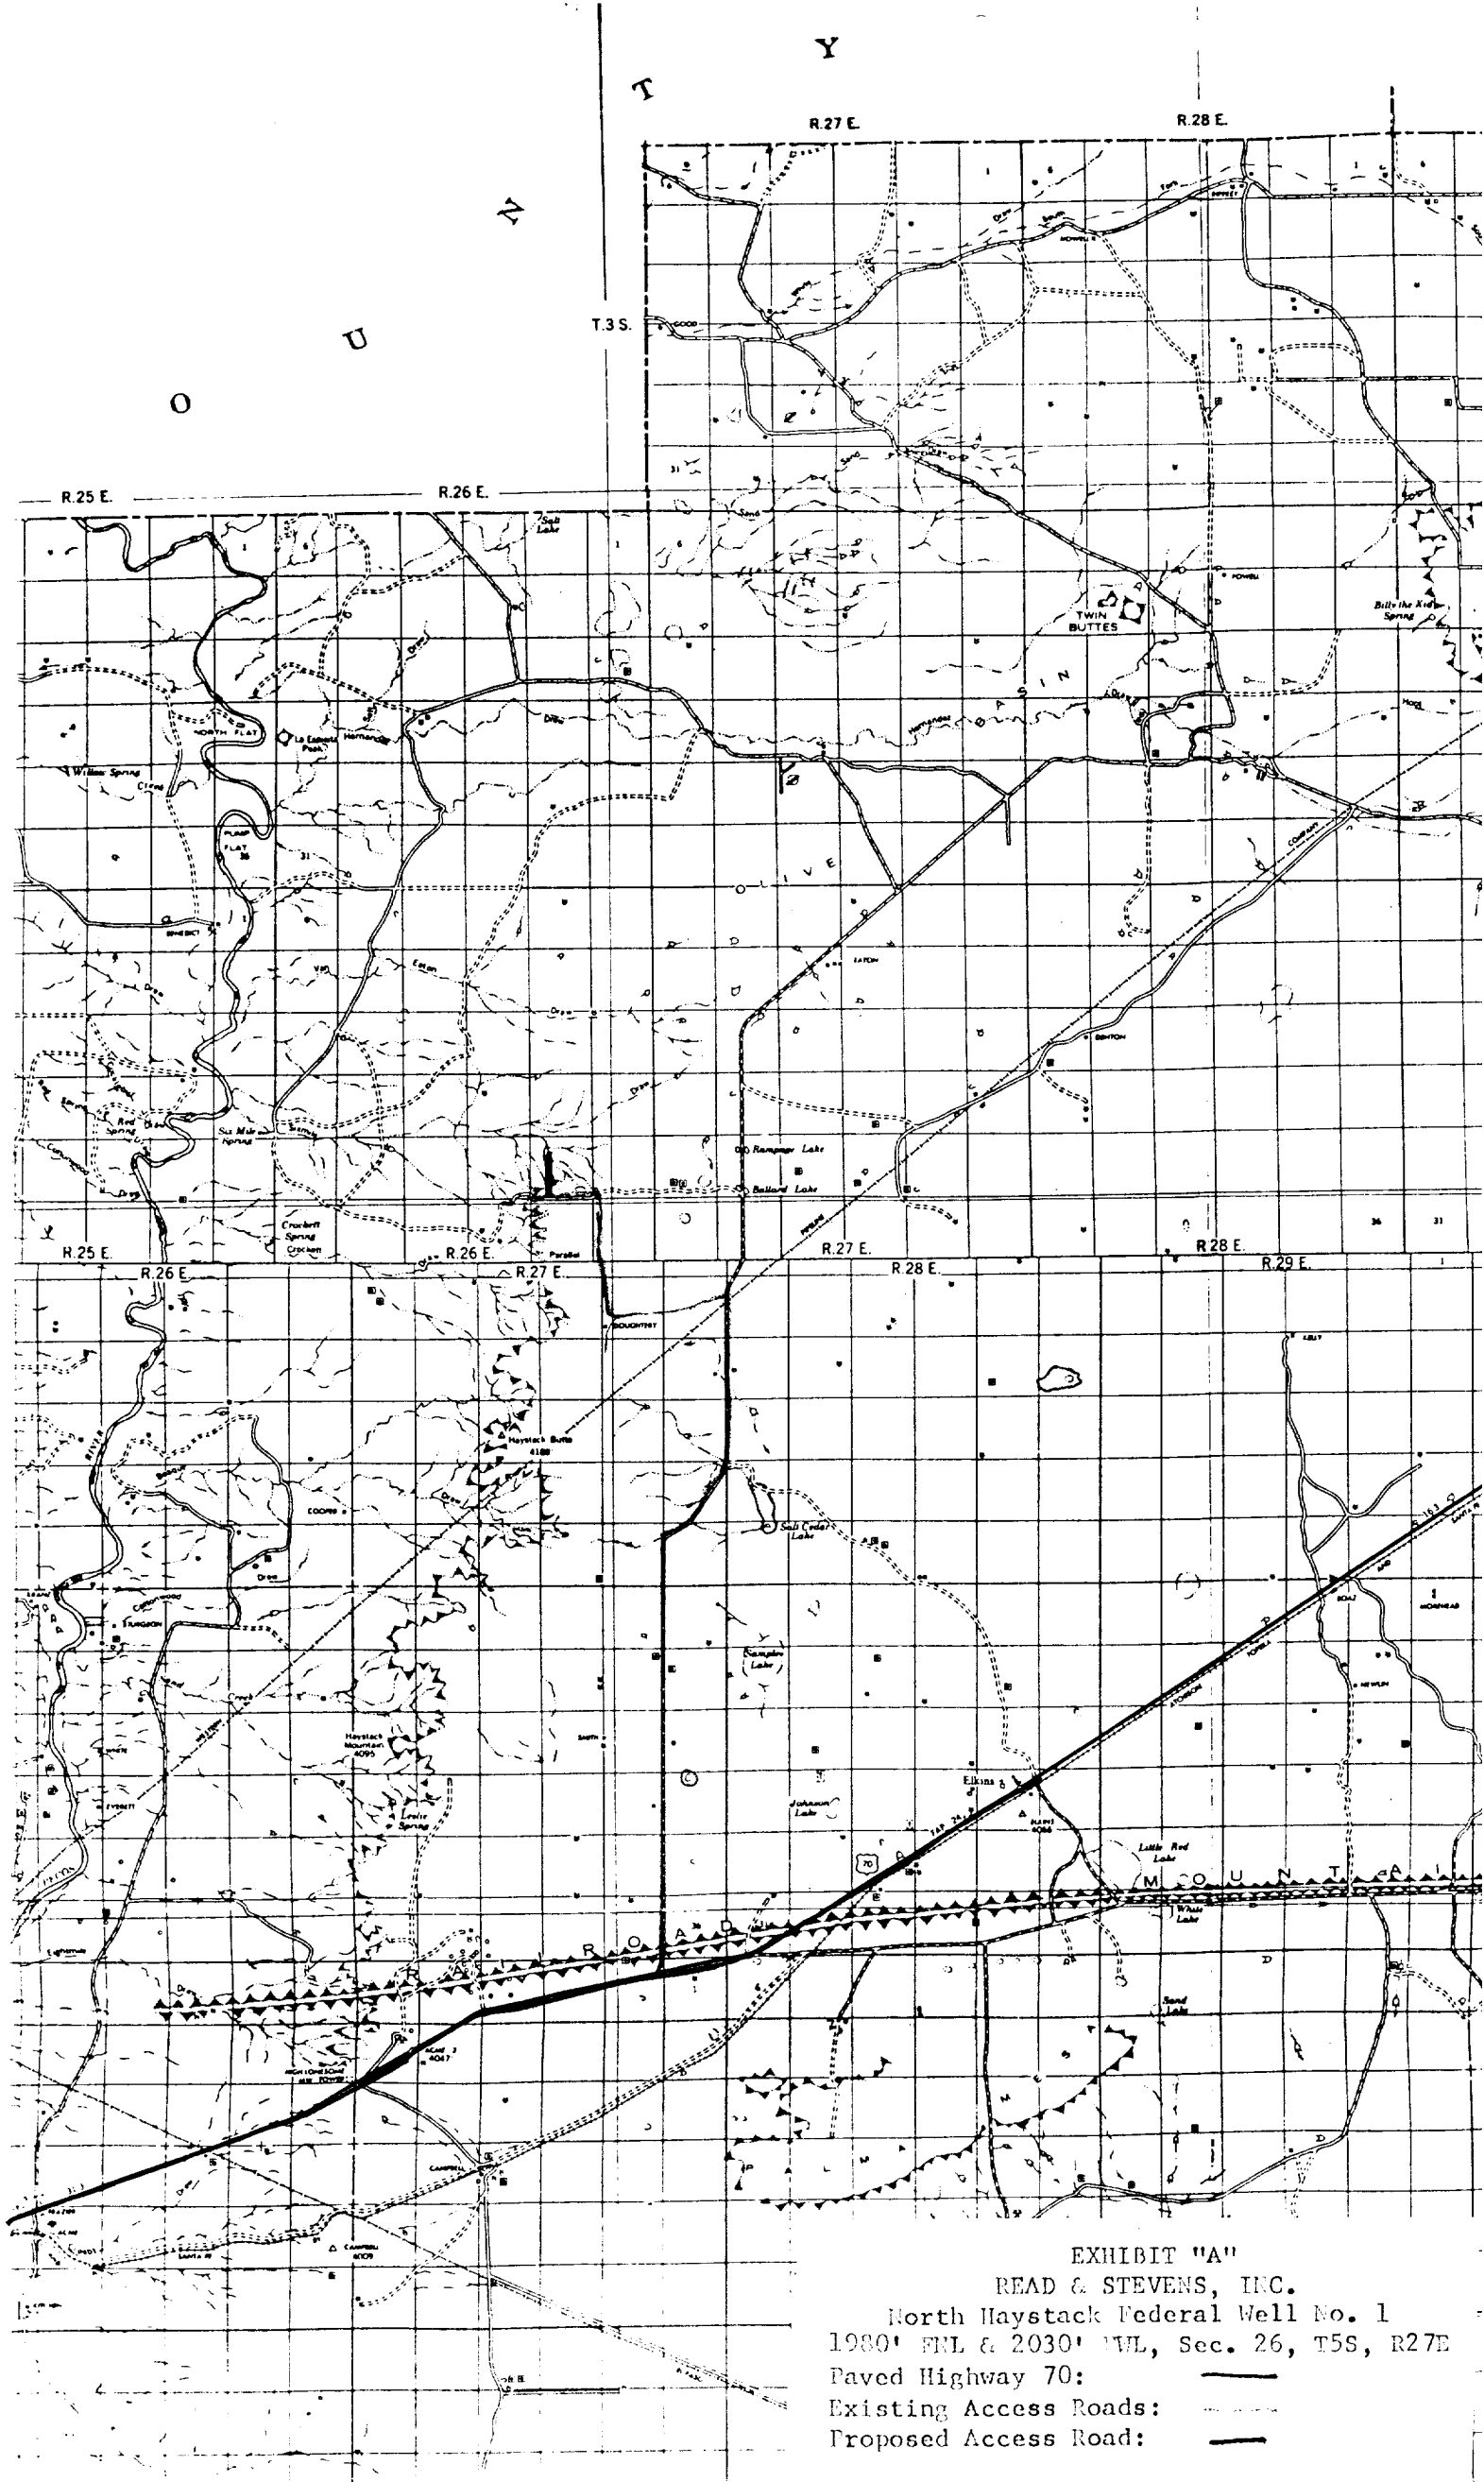




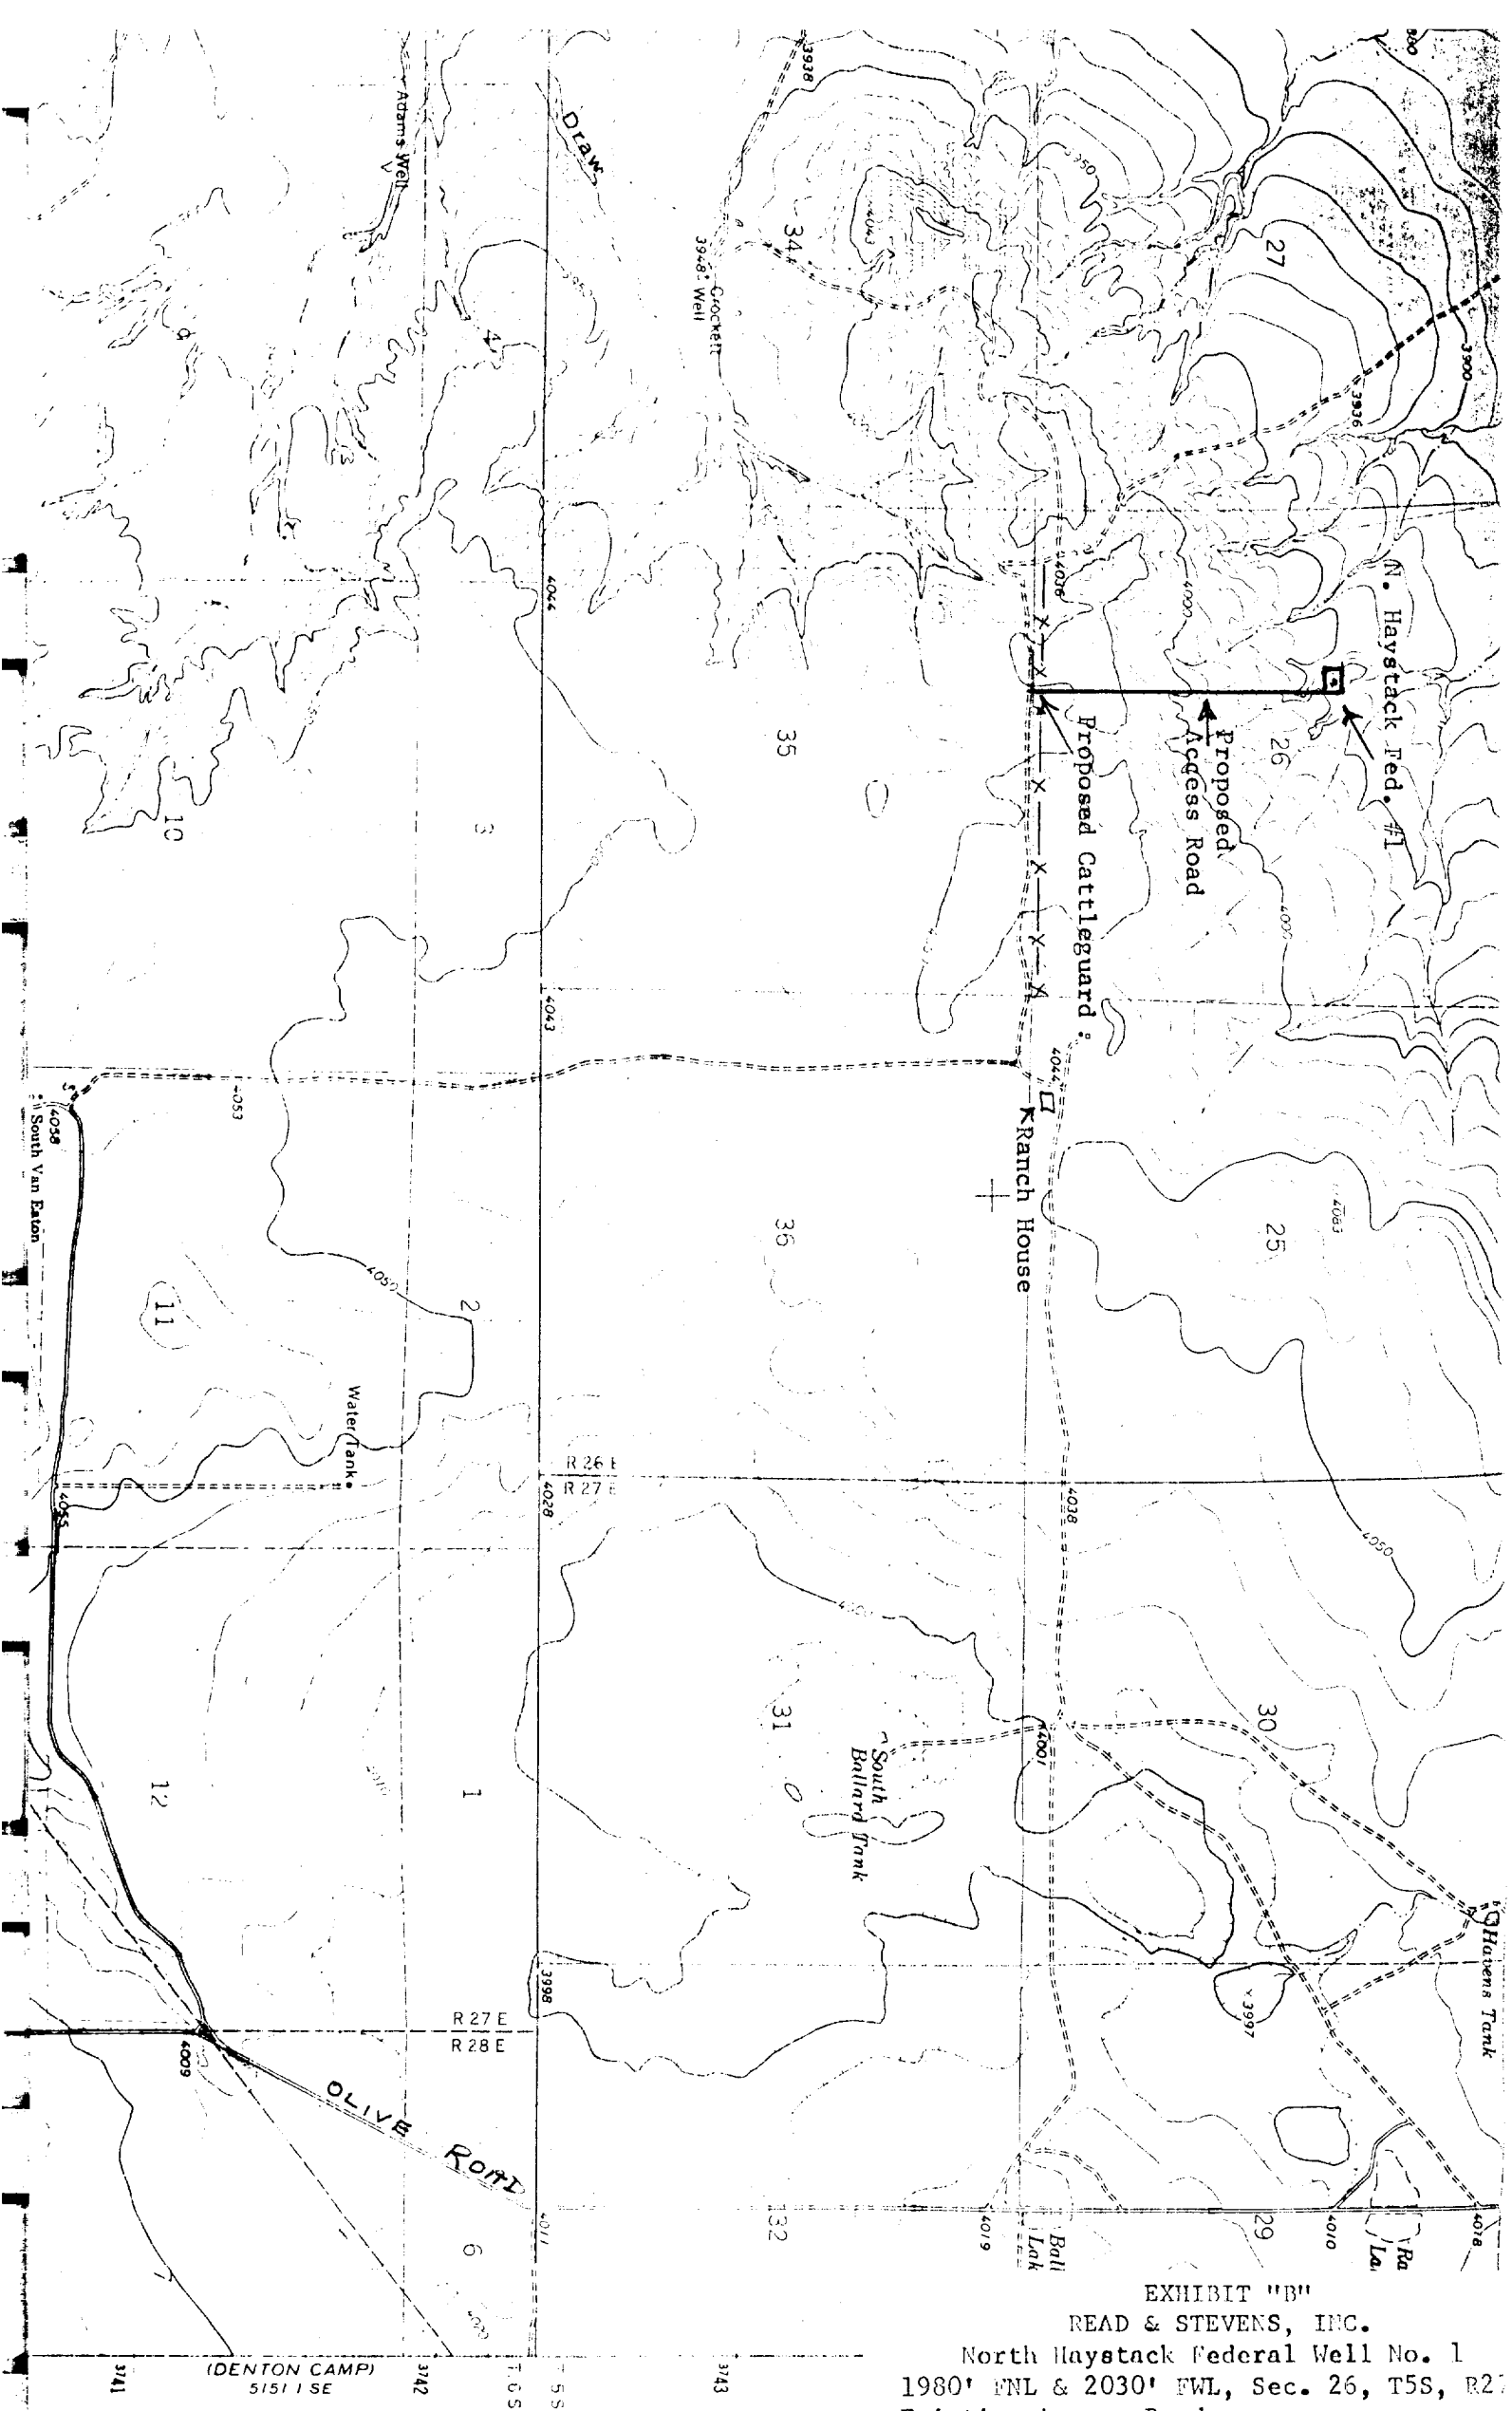


EXHIBIT "B"

READ & STEVENS, INC.

North Haystack Federal Well No. 1
1980' FNL & 2030' FWL, Sec. 26, T5S, R27E

Existing Access Roads:

Proposed Access Roads:

Scale: 1" = 2,000'