

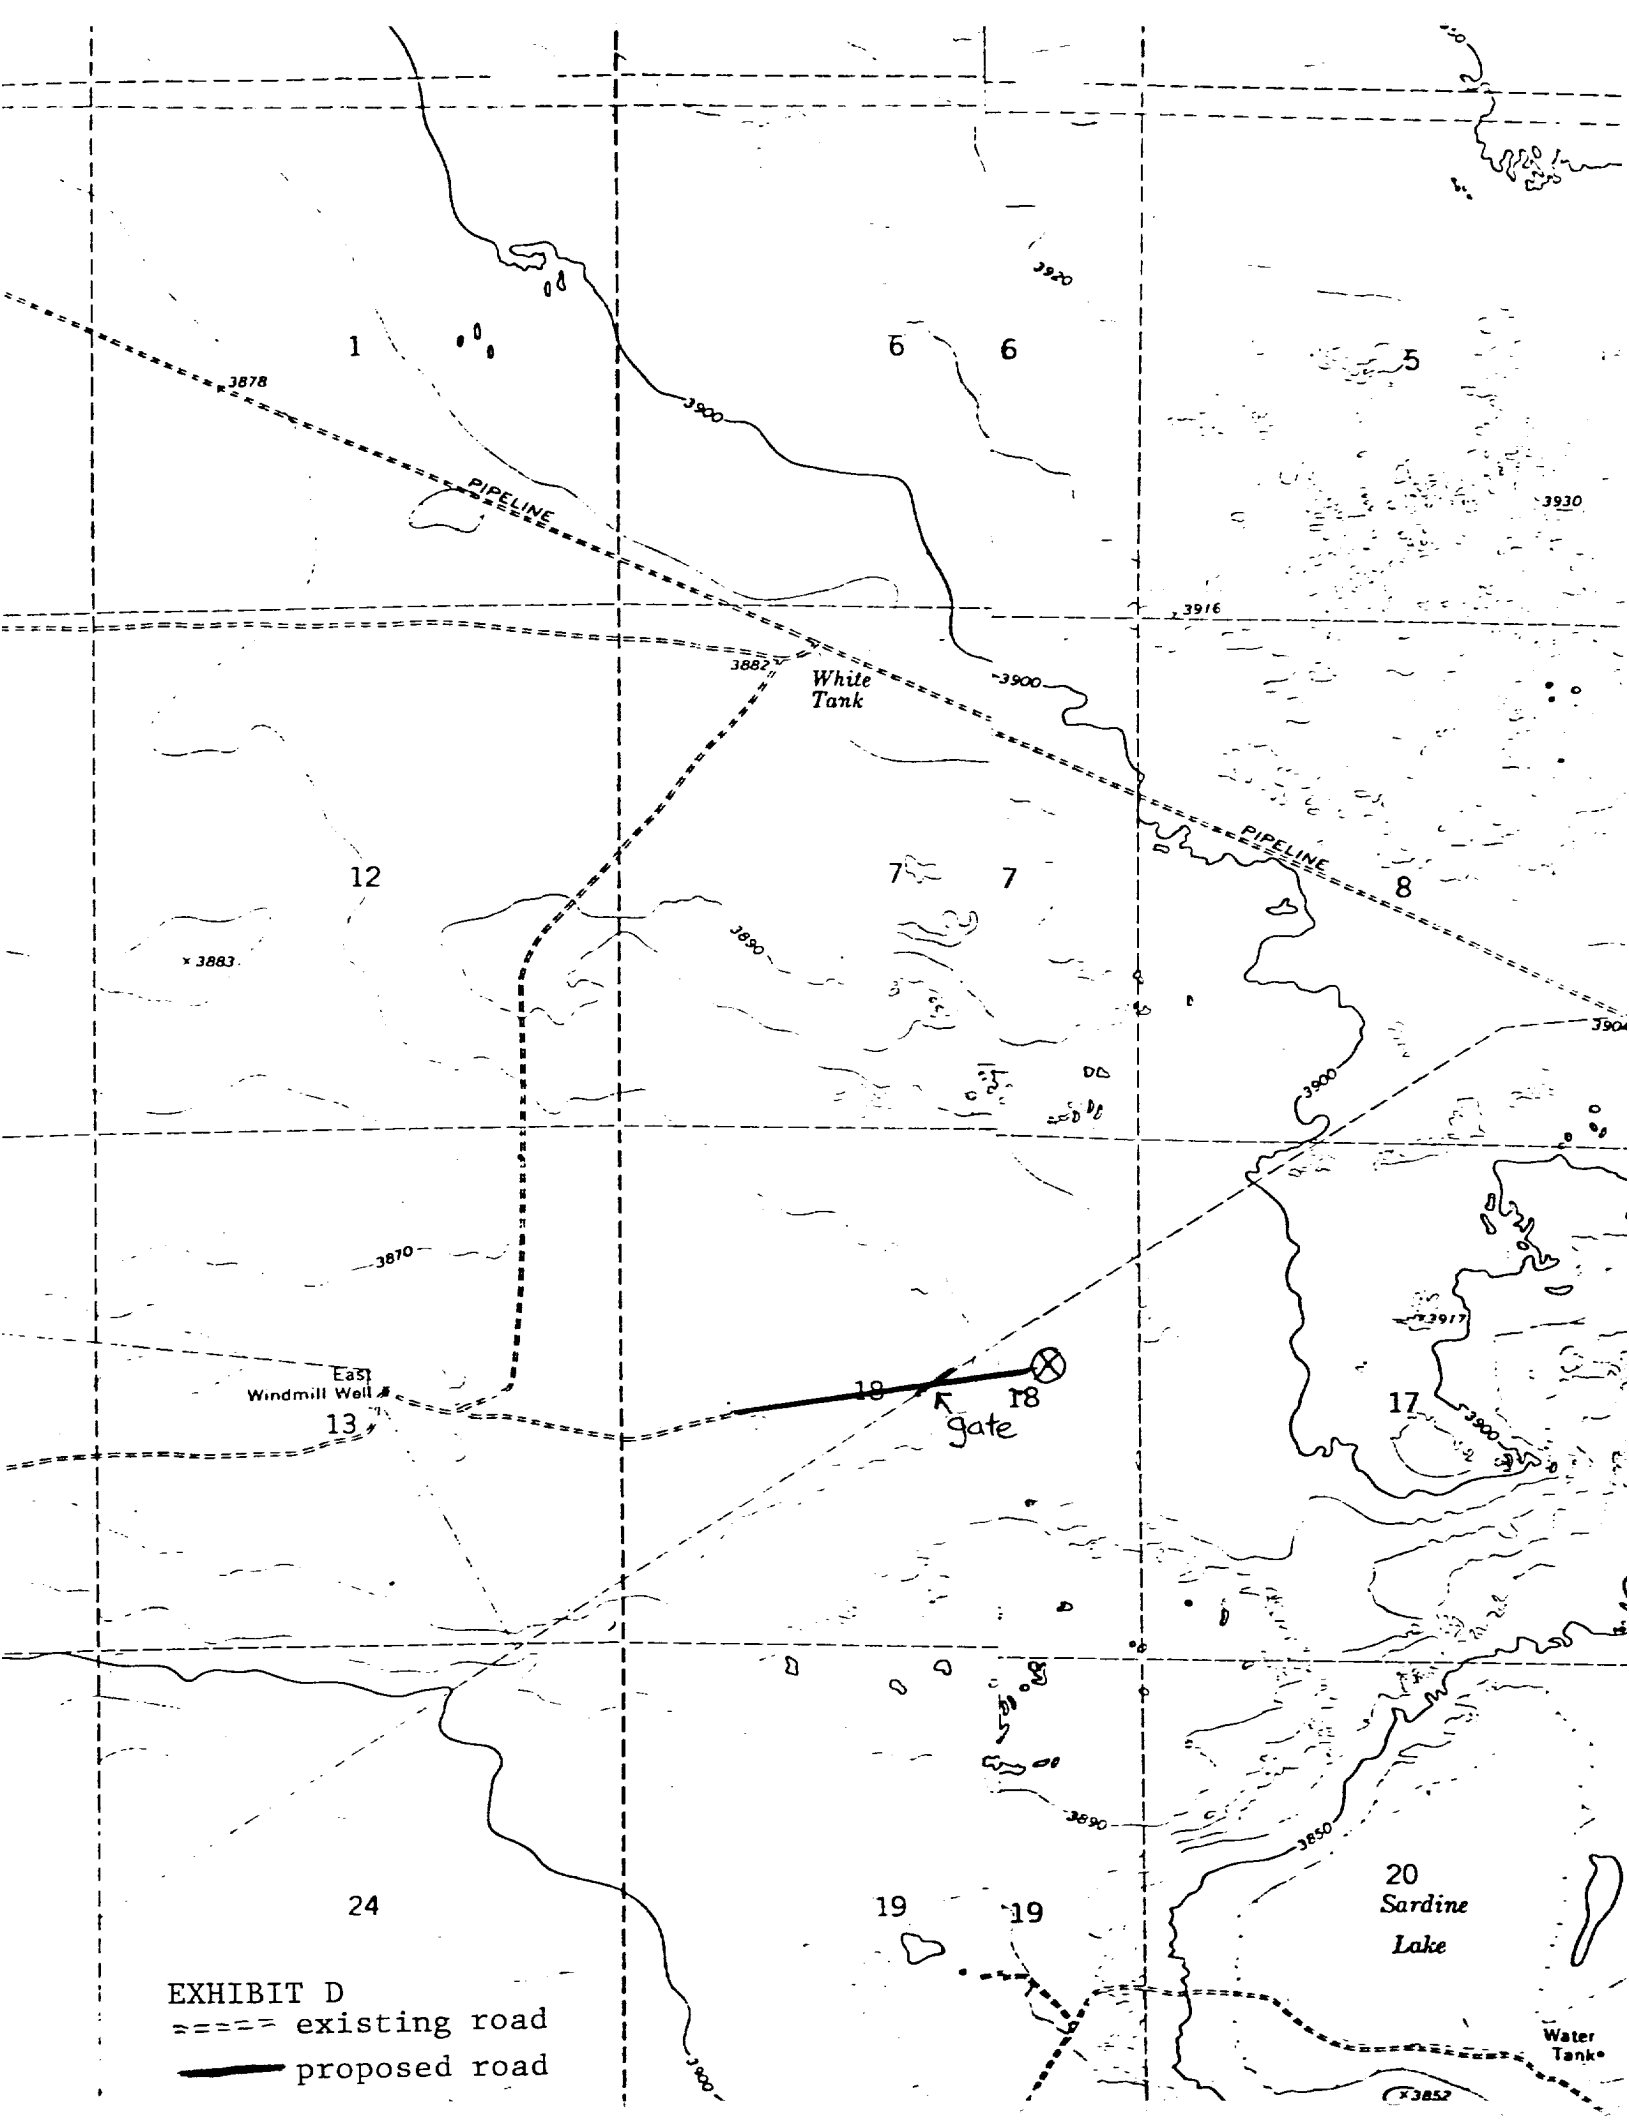


EXHIBIT D

- existing road
- proposed road