

UNITED STATES  
DEPARTMENT OF THE INTERIOR  
BUREAU OF LAND MANAGEMENT

FORM 3160-5  
BUREAU OF LAND MANAGEMENT  
BUREAU OF LAND MANAGEMENT

FORM APPROVED  
Budget Bureau No. 1004-0135  
Expires: March 31, 1993

5. Lease Designation and Serial No.

LC-045818-A

6. If Indian, Allottee or Tribe Name

7. If Unit or CA, Agreement Designation

8. Well Name and No.

HASTIE #1

9. API Well No.

30-015-01403

10. Field and Pool, or Exploratory Area

EMPIRE YATES SEVEN RIVERS

11. County or Parish, State

EDDY CNTY, NM

SUBMIT IN TRIPLICATE

1. Type of Well

☒ Oil Well ☐ Gas Well ☐ Other

2. Name of Operator

BABER WELL SERVICING COMPANY

3. Address and Telephone No.

P.O. BOX 1772, HOBBS, NM 88241

4. Location of Well (Footage, Sec., T., R., M., or Survey Description)

2310 FT. FROM N. LINE 330 FT. E. OF W. LINE SEC. 18, UNIT LETTER E, T-17,  
R-28E. S.E. 1/4 N.W. 1/4.

12. CHECK APPROPRIATE BOX(s) TO INDICATE NATURE OF NOTICE, REPORT, OR OTHER DATA

TYPE OF SUBMISSION

☒ Notice of Intent

☐ Subsequent Report

☐ Final Abandonment Notice

TYPE OF ACTION

☒ Abandonment

☐ Recompletion

☐ Plugging Back

☐ Casing Repair

☐ Altering Casing

☐ Other

☐ Change of Plans

☐ New Construction

☐ Non-Routine Fracturing

☐ Water Shut-Off

☐ Conversion to Injection

☐ Dispose Water

(Note: Report results of multiple completion on Well Completion or Recompletion Report and Log form.)

13. Describe Proposed or Completed Operations (Clearly state all pertinent details, and give pertinent dates, including estimated date of starting any proposed work. If well is directionally drilled, give subsurface locations and measured and true vertical depths for all markers and zones pertinent to this work.)\*

1. M.I.R.U.
2. DUMP SAND AND FILL TO A DEPTH OF 499 FT. CASING POINT.
3. OPEN HOLE FROM 499 TO T.D. 509 FT.
4. TAG TOP OF SAND WITH SANDLINE BY DEPTHOMETER.
5. PUMP 35 SKS PLUG THROUGH 2" TBG.
6. WAIT ON PLUG TO SET AND TAG CEMENT PLUG WITH SANDLINE. SHOULD BE AT 399.
7. RUN TBG. TO SOFT AND CIRCULATE HOLE WITH CEMENT RUN EXCESS CEMENT TO OVER FLOW AND GO OUTSIDE OF 7" CASING.
8. INSTALL DRY HOLE MARKER. CLEAN LOC.
9. NO SALT FORMATIONS
10. 7" CASING CEMENTED W/25 SKS IN 8" HOLE, - 7" CASING.
11. WELL DRILLED BY CABLE TOOL.

OCT 6 11 07 AM '93  
CARI AREA

RECEIVED

14. I hereby certify that the foregoing is true and correct

Signed

Title CHRMN OF BOARD

Date 10-05-93

(This space for Federal or State office use)


PETROLEUM ENGINEER

Approved by Orig. Signed by Shannon J. Shaw  
Conditions of approval, if any:

Title

Date 11/2/93

Oaker Well Servicing Co.  
Hastie #1  
2310' FNL/330' FWL  
Sec. 18, T17S, R28E  
LC-045818 (A)

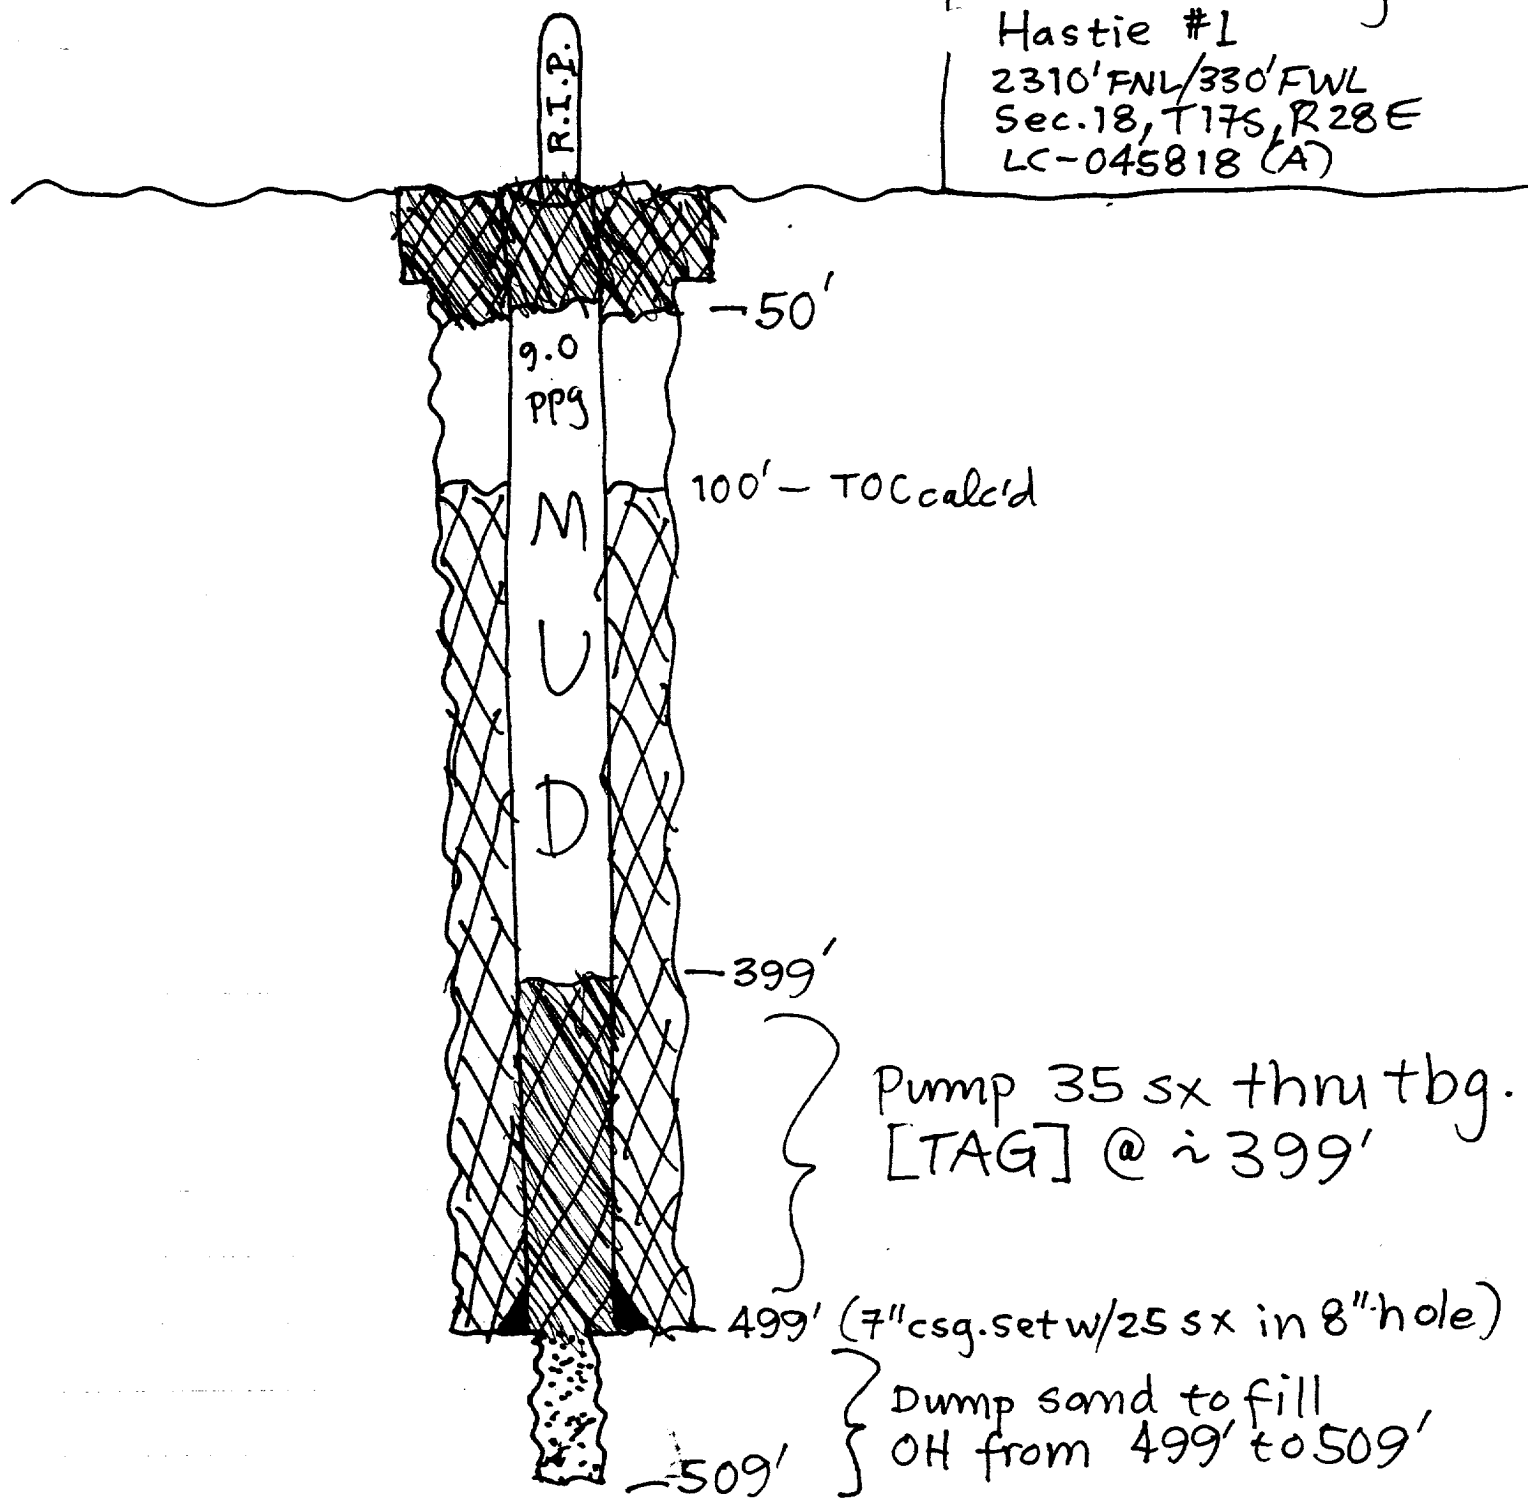

drawn by S.J. Graw [11/2/93]