




DRILLING PAD & CELLAR


190' X 290' LEVELLED AREA

WATERED & COMPACTED CALICHE, 6" THICK

CELLAR DIMENSIONS = 7' X 7' X 6' DEEP

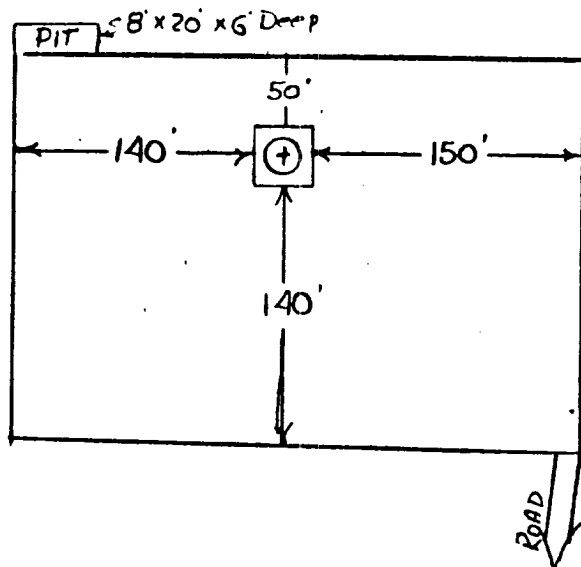

R-28-E

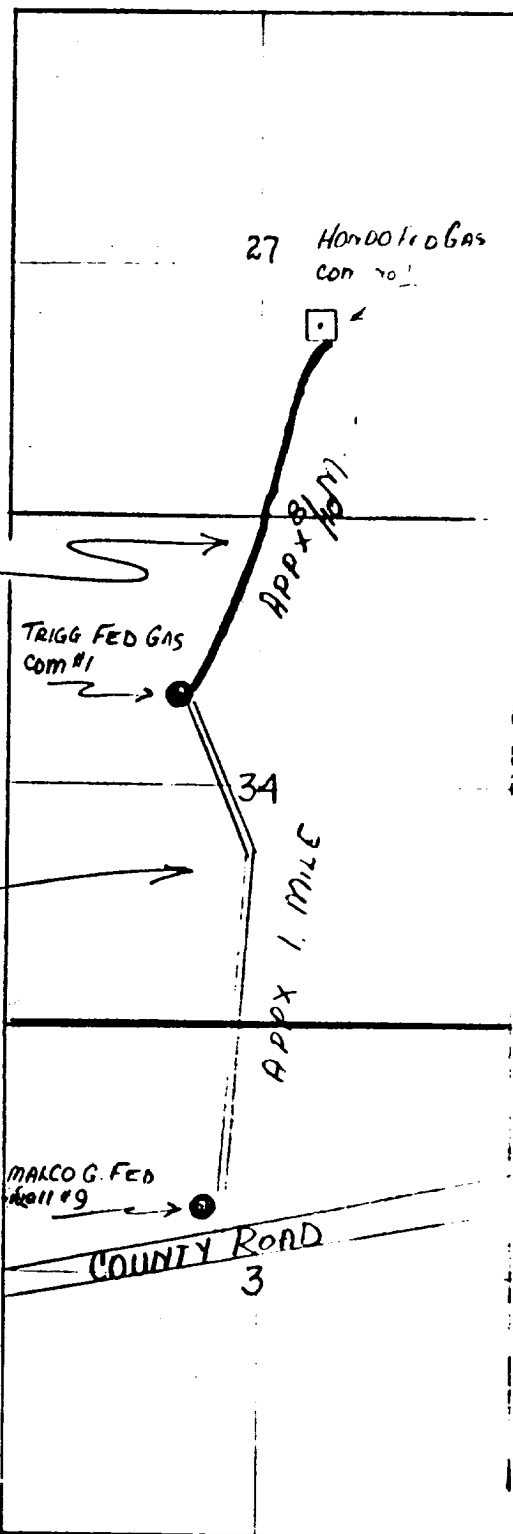

ROADS

CONSTRUCTION - WATERED & COMPACTED CALICHE, 10' WIDE X 6" THICK W/NO BAR DITCHES

REPAIRS - BLADE & WATER

RECEIVED

AUG 30 1973

U. S. GEOLOGICAL SURVEY
INTERNAL USE ONLY

MACCO G. FED
Well #9

COUNTY ROAD
3

HONDO FEDERAL GAS COM #1
1650' FSL X 2310' FEL, 27-17-27
LOGAN DRAW-MORRIS GAS POOL
EDDY CO. N.M.