

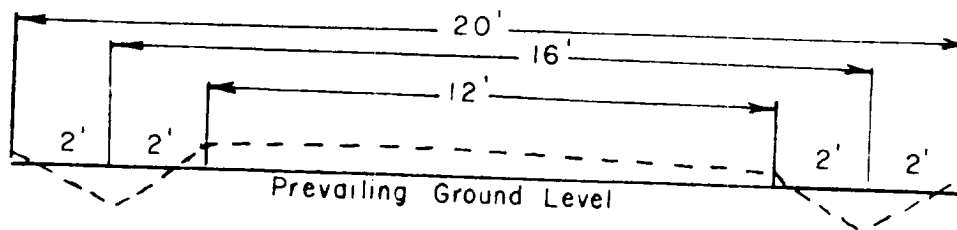


R - O - W 20'

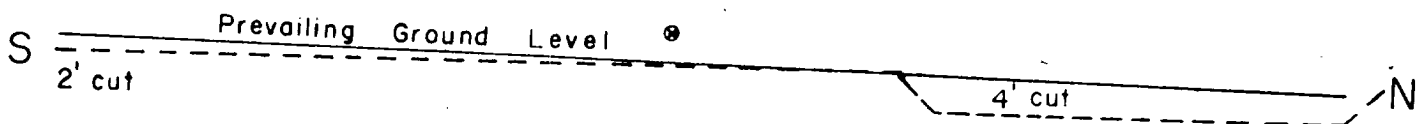

ROADWAY CROSS SECTION

Horizontal Scale 1" = 4'

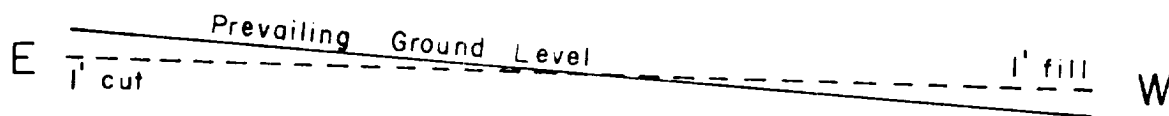

LOCATION CROSS SECTION

Horizontal Scale 1" = 50'

