
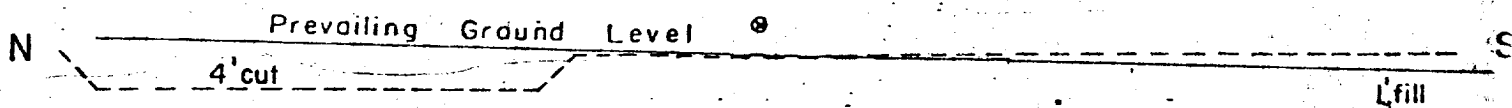


ROADWAY CROSS SECTION

Horizontal Scale 1" = 4'

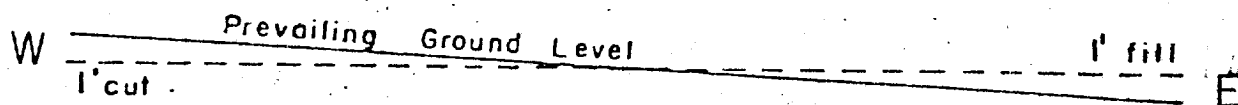

LOCATION CROSS SECTION

Horizontal Scale 1" = 50'

	MESA PETROLEUM CO. PERMIAN BASIN DIVISION	
Exhibit III		
BY _____	DATE _____	Drawn BY _____