

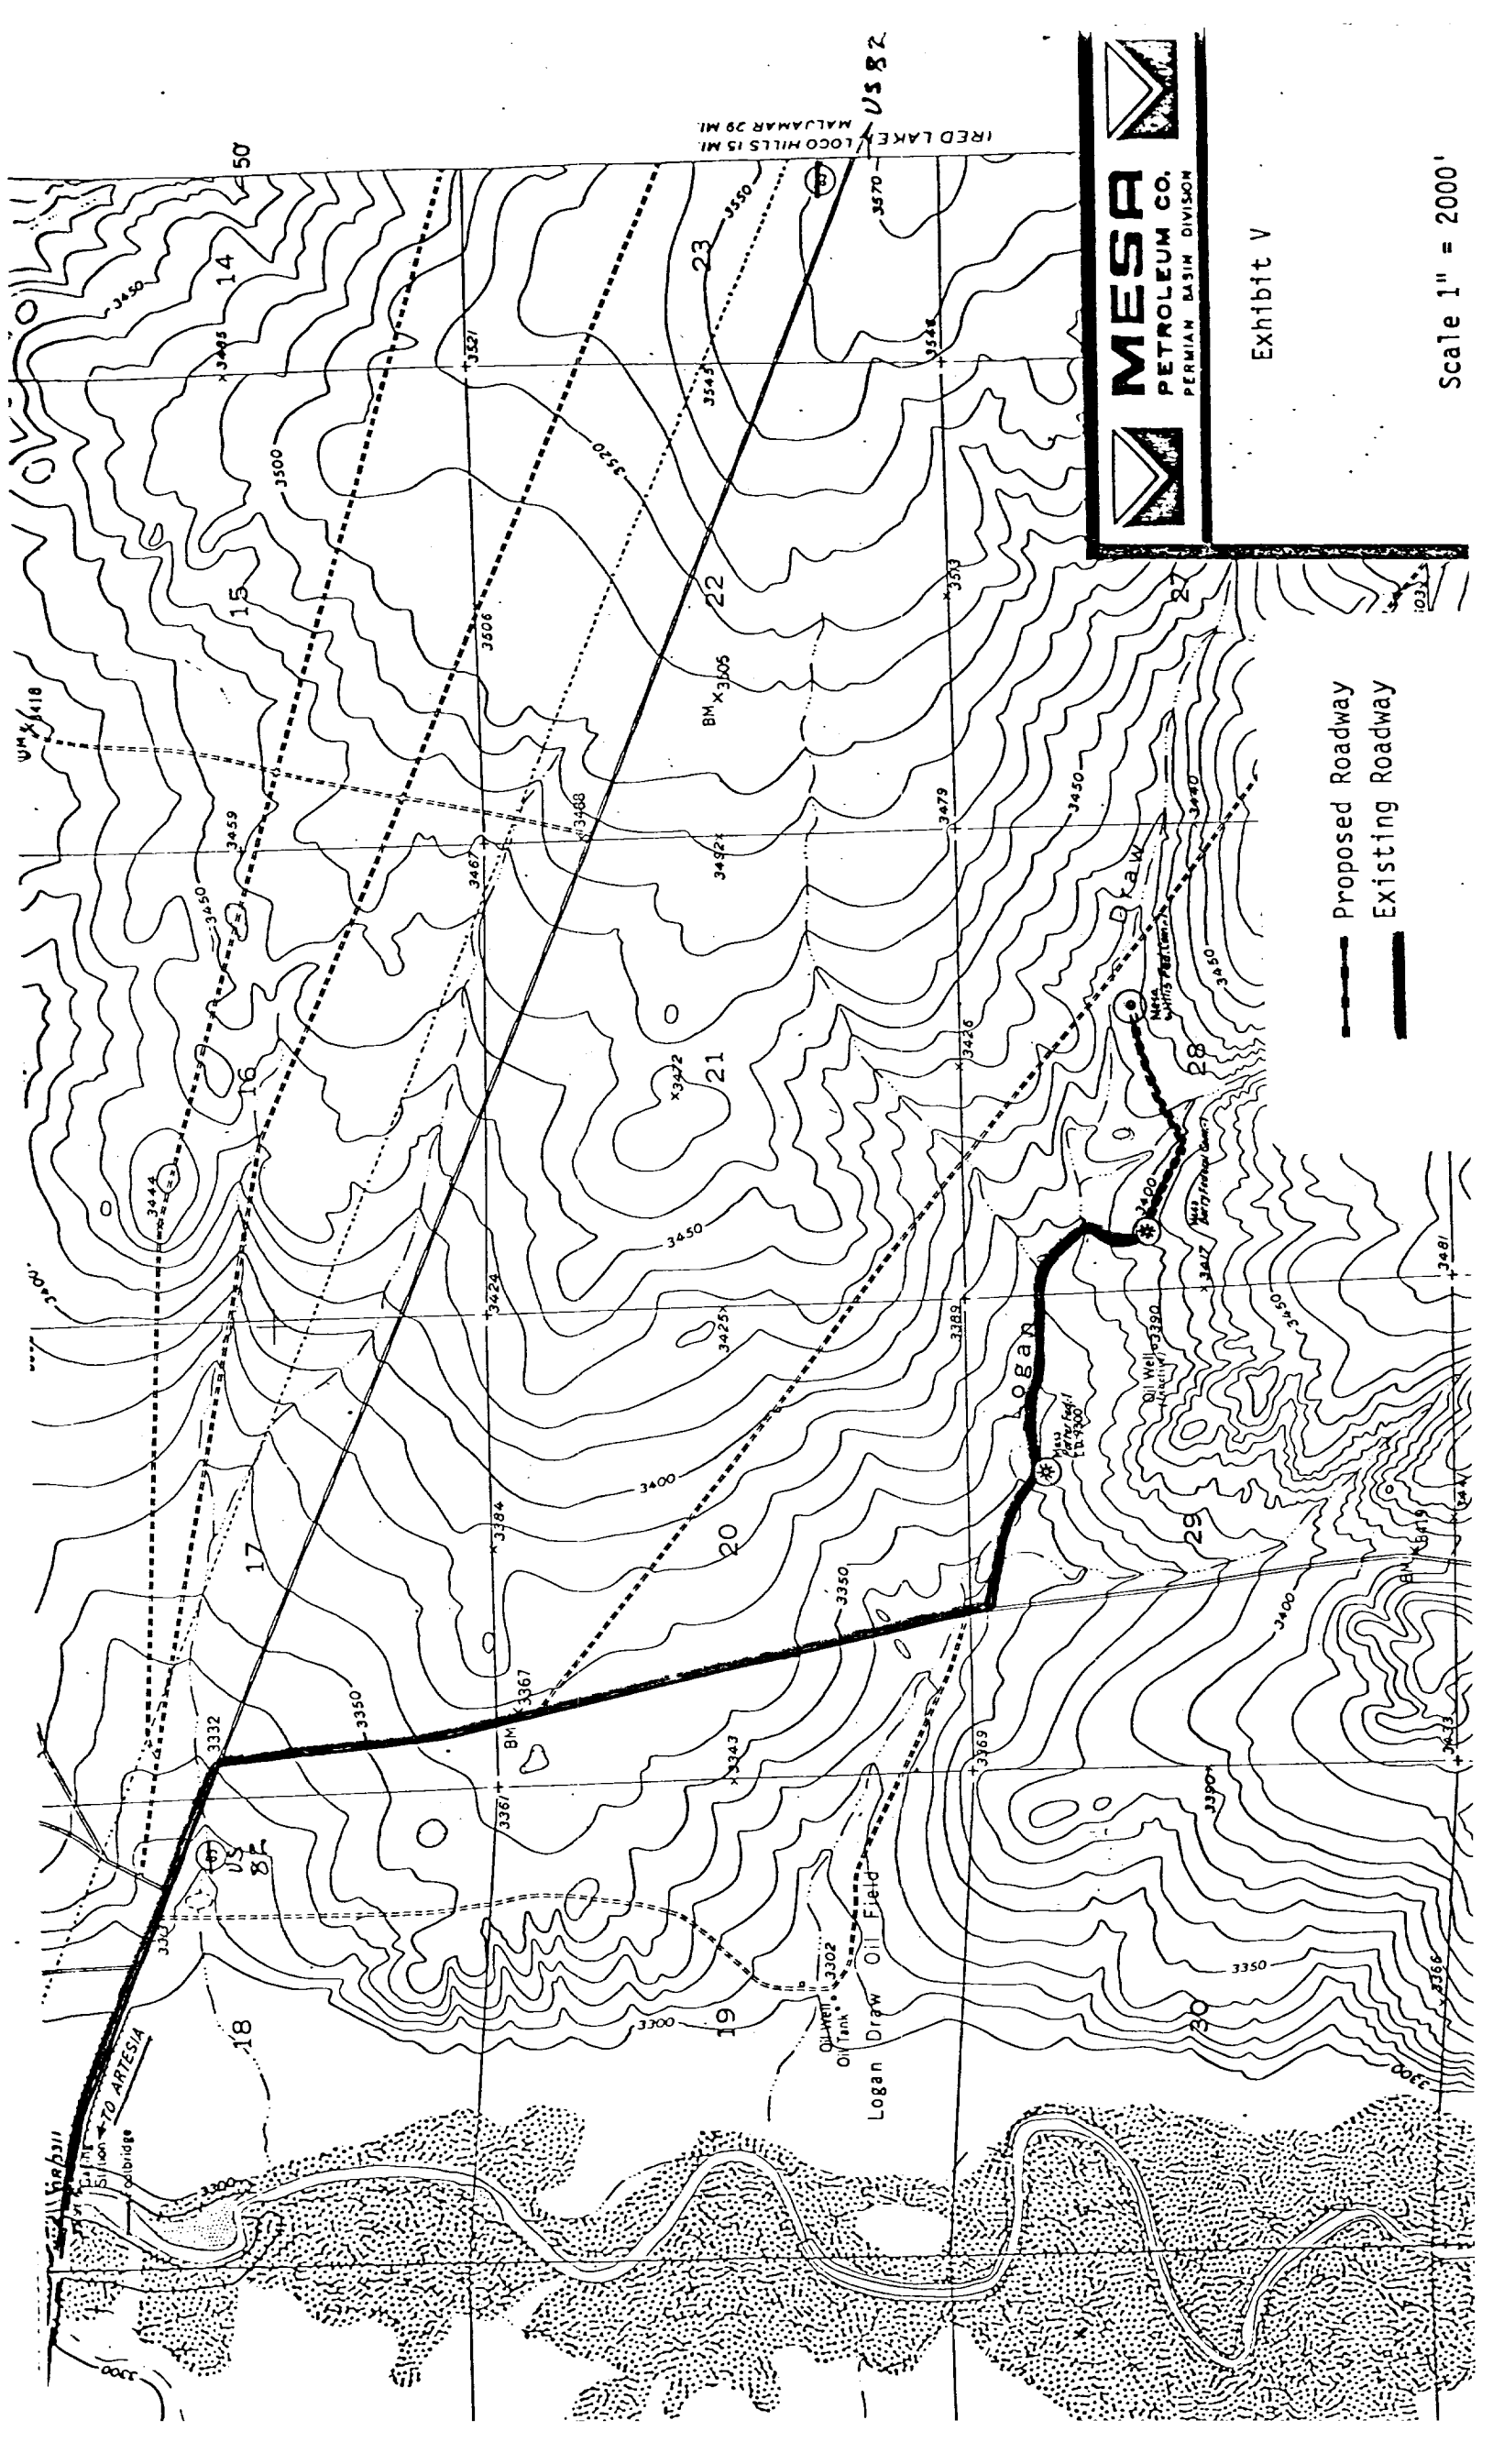


Exhibit V

Proposed Roadway
Existing Roadway

Scale 1" = 2000'