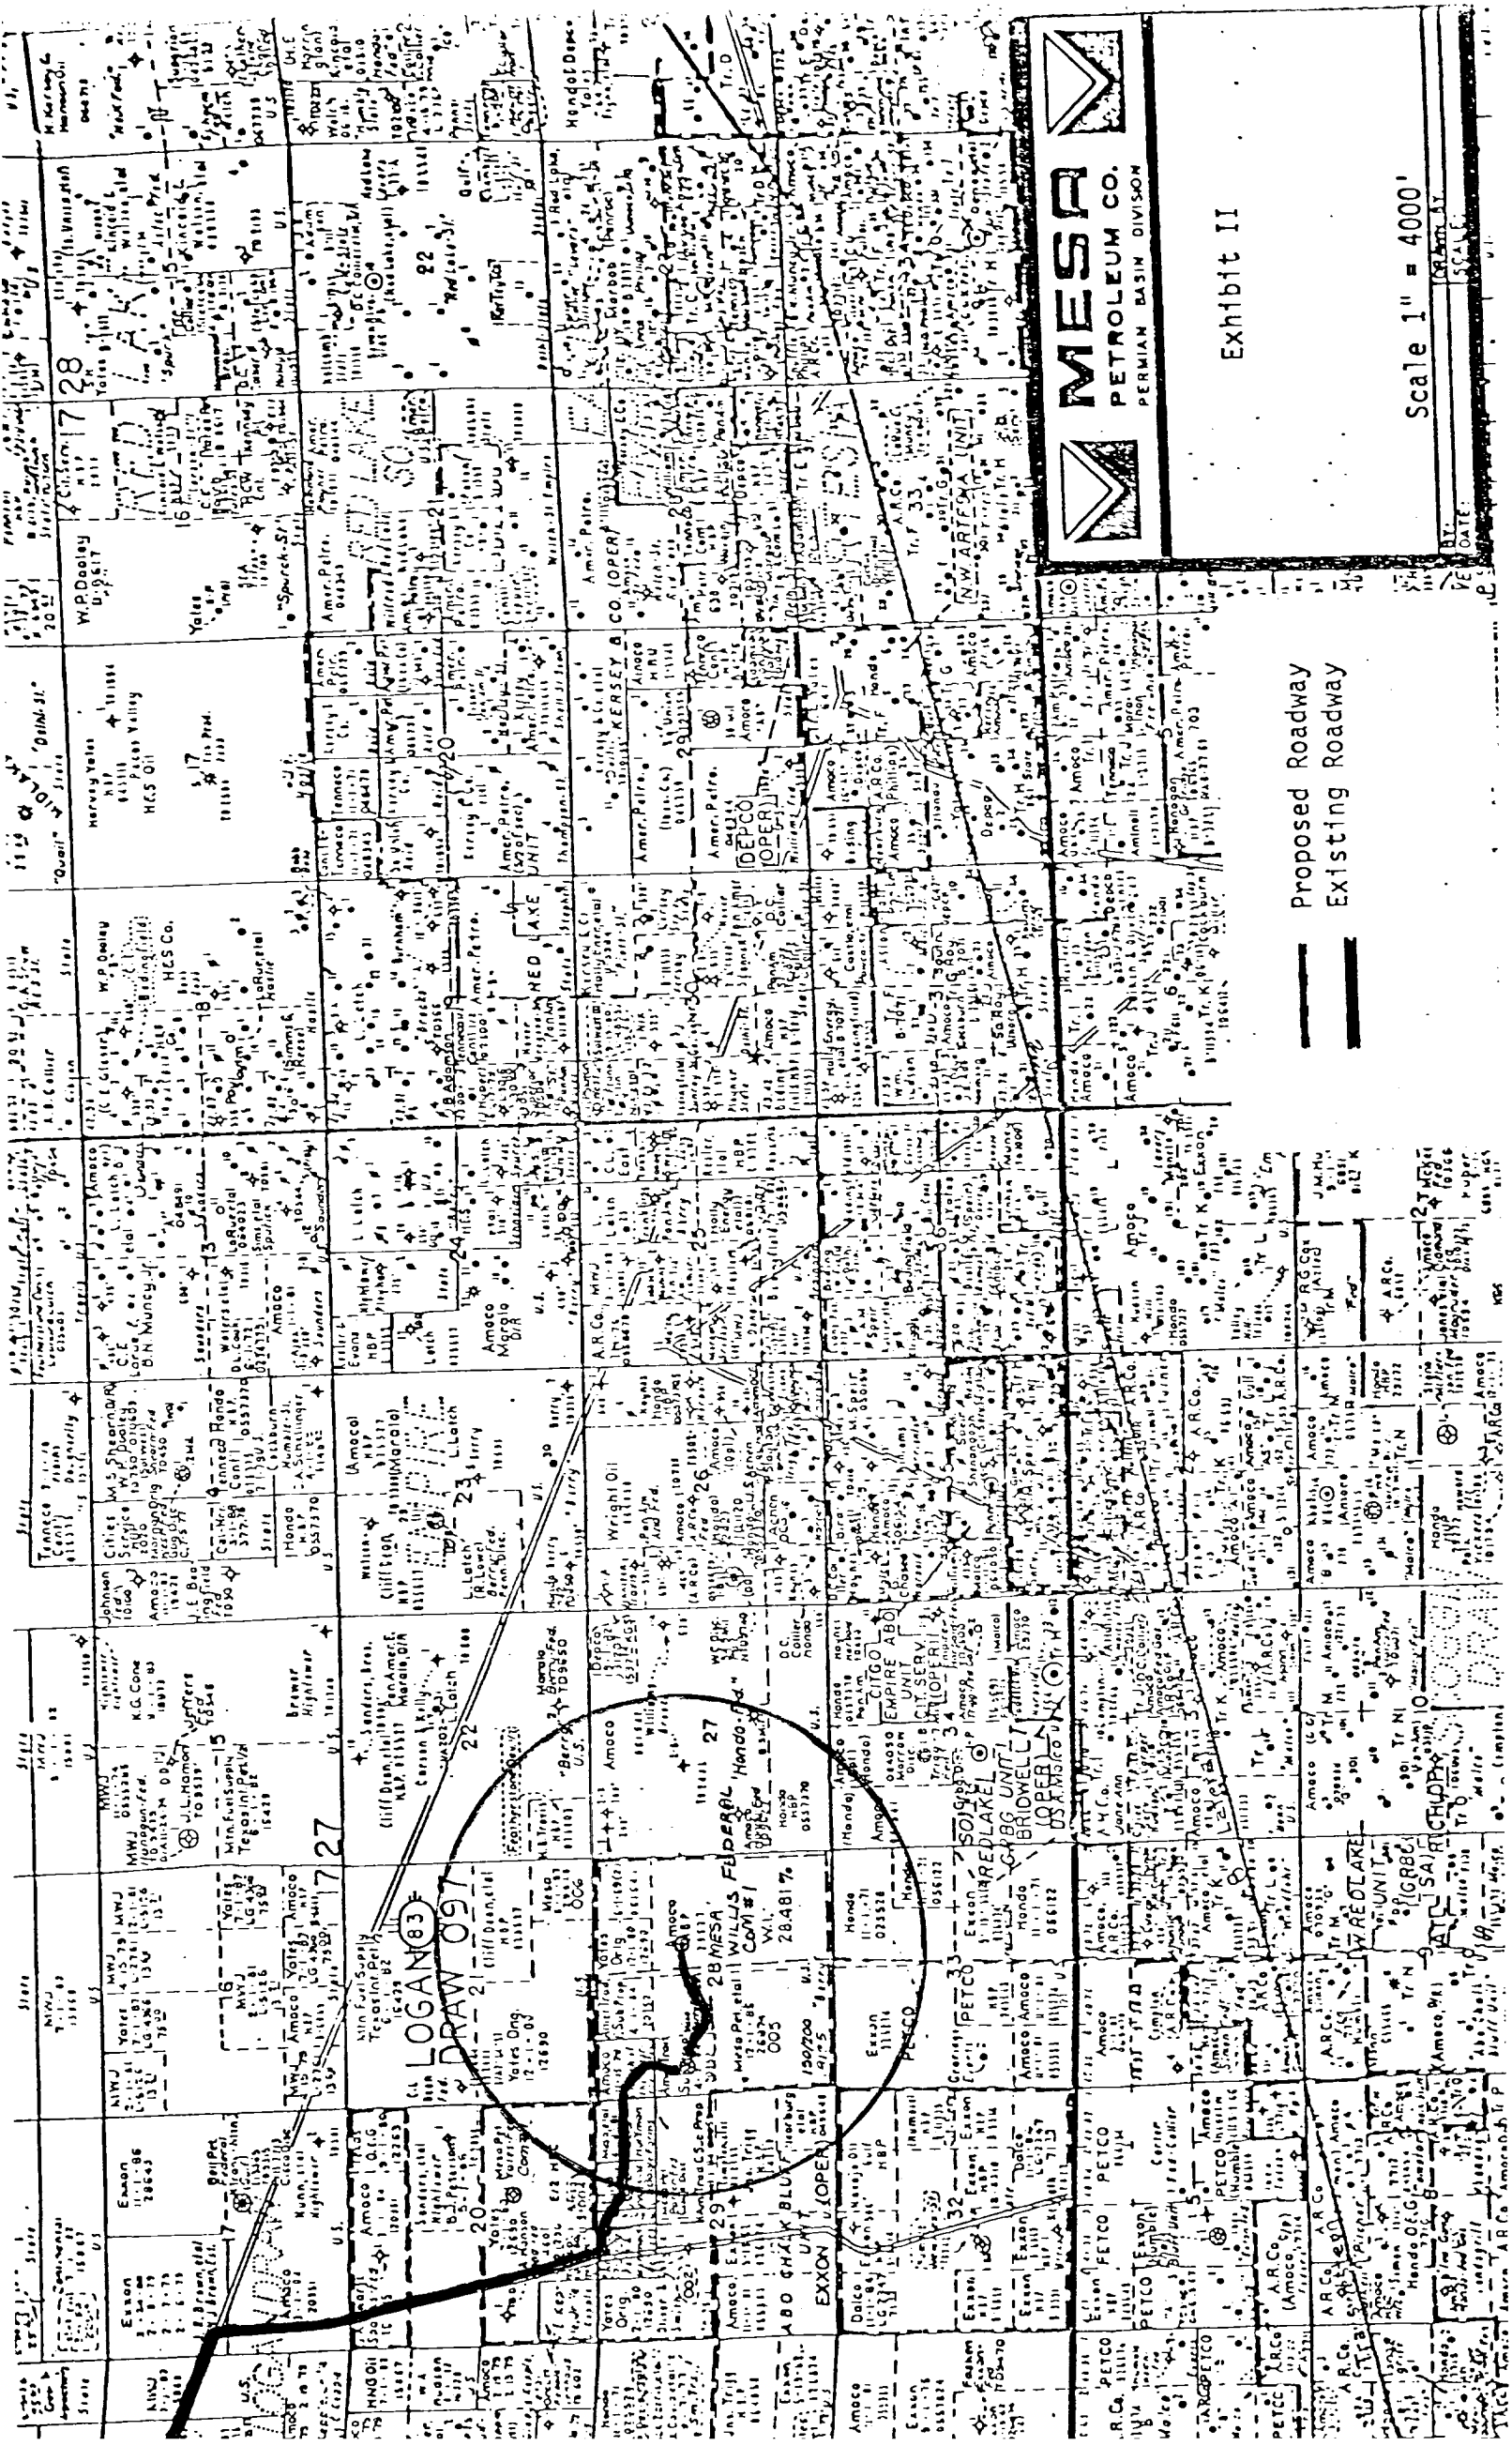


Exhibit II

Proposed Roadway
Existing Roadway

Scale 1" = 4000'

DATE: 10/1/50
BY: [Signature]