


R - O - W 20'

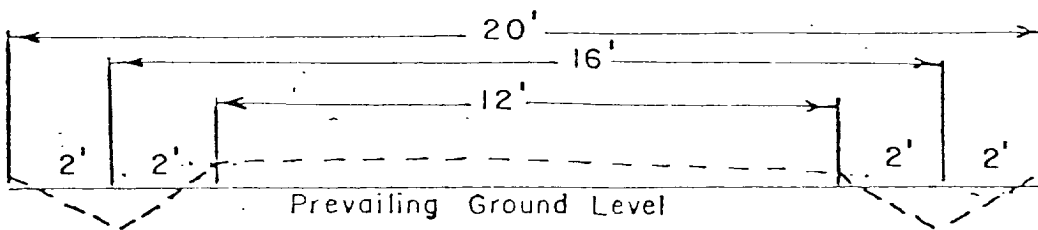

ROADWAY CROSS SECTION

Horizontal Scale 1" = 4'

	MESA PETROLEUM CO. PERMIAN BASIN DIVISION	
EXHIBIT IV		
Construction Details		
BY: DATE:	DRAWN BY: SCALE:	