


+C-3.0'

+F-0.5'

+F-3.1'

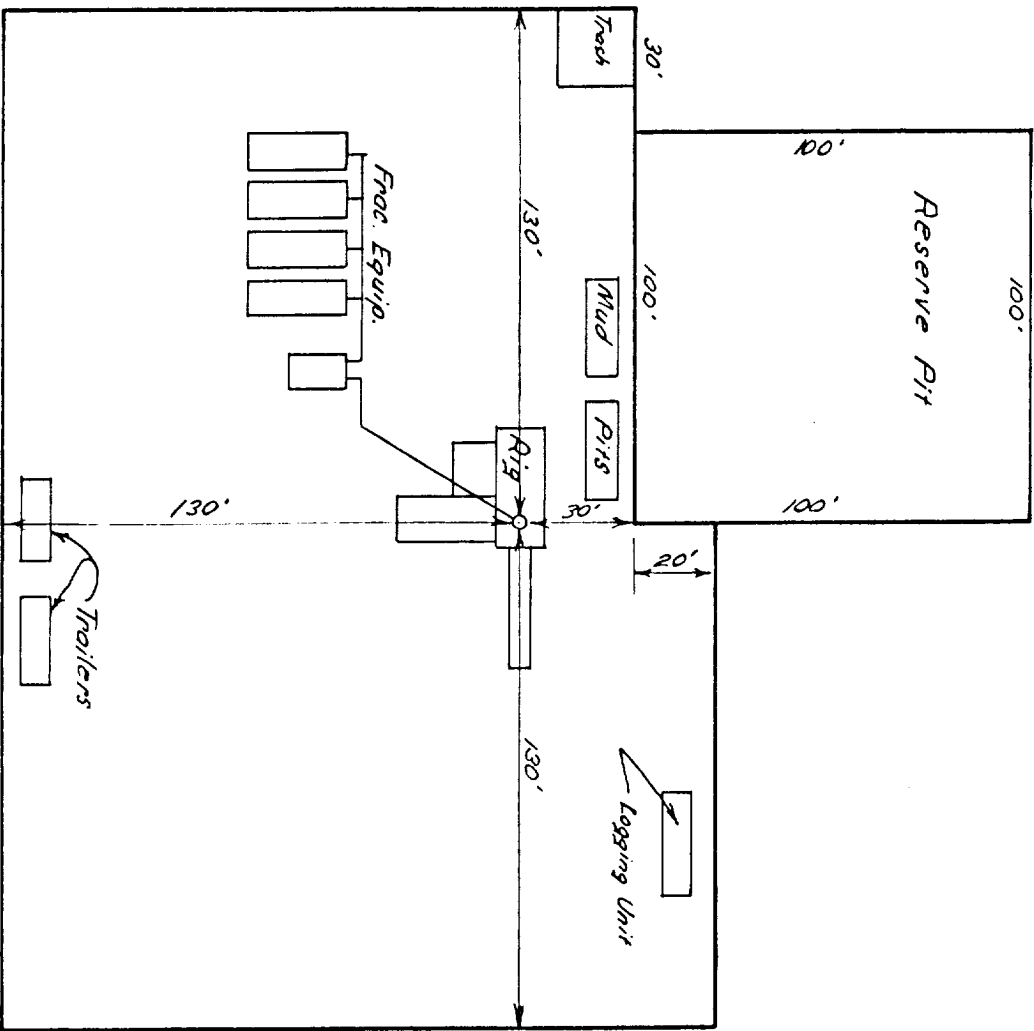


WELL SITE LAYOUT

SCALE: 1" = 50'

ROAD

CROSS SECTIONS

SCALE: 1" = 50' Hor.
1" = 10' Vert.

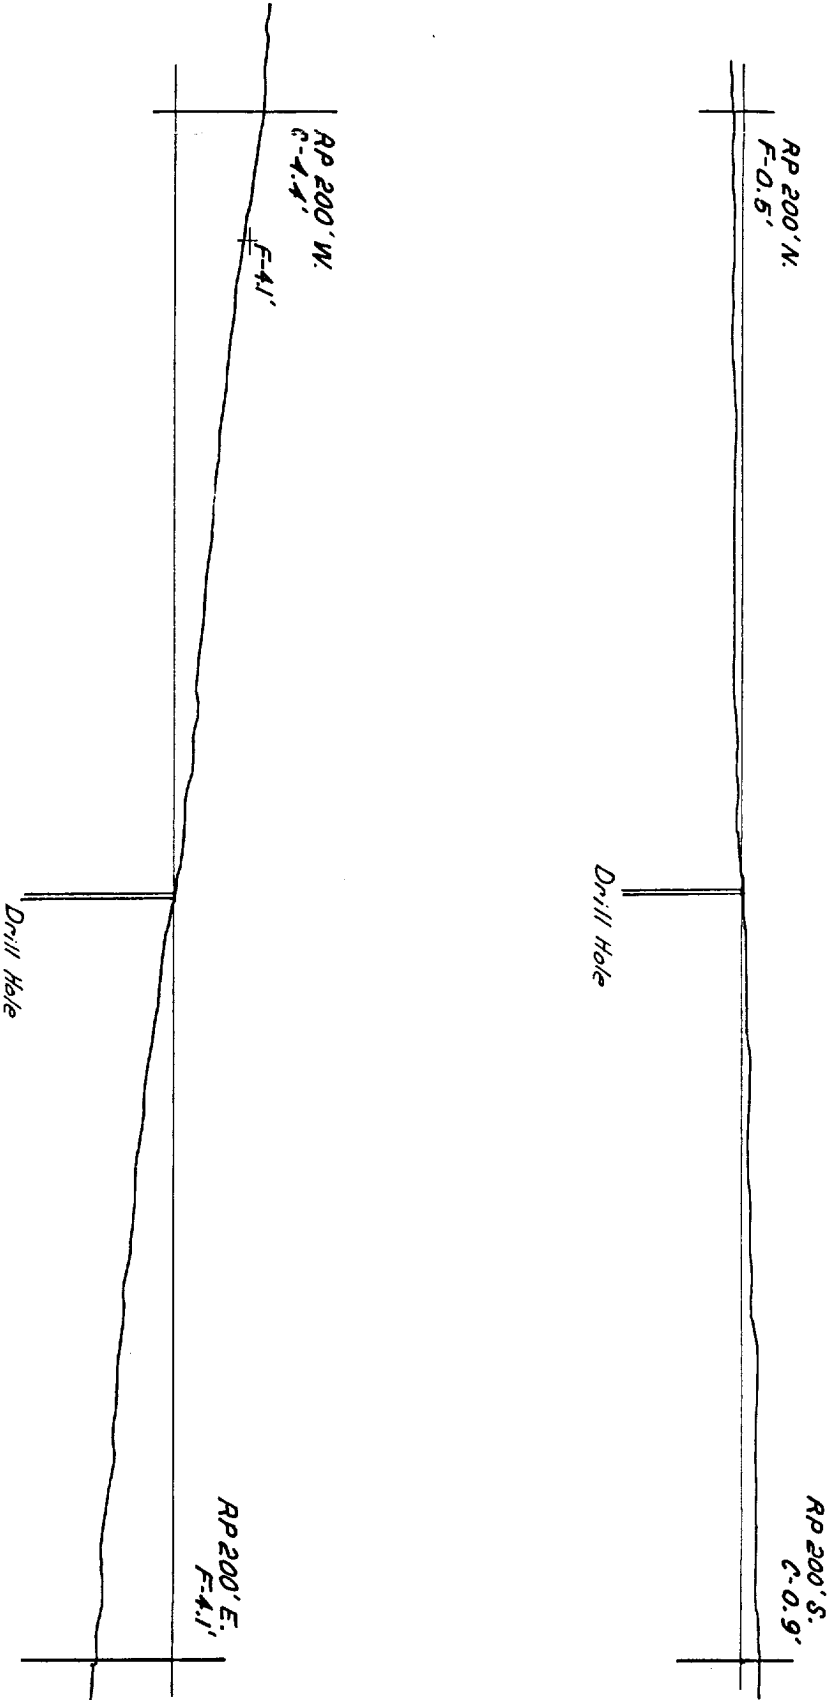

+F-2.1'

+F-0.9'

+F-4.5'

EXXON'S KIRCKPATRICK FEDERAL #1 SECTION 18, T-16-S; R-29-E, 3 rd PM EDDY COUNTY, NEW MEXICO			EXXON COMPANY, U.S.A. (a division of Exxon Corporation) PRODUCTION DEPARTMENT		
DRAWN C.S.S.	ENGR. SECTION Civil	REVISD	DATE 11/8/82	JOB NO.	FILE NO. WB-1801
CHECKED	APPROVED		SCALE shown		