


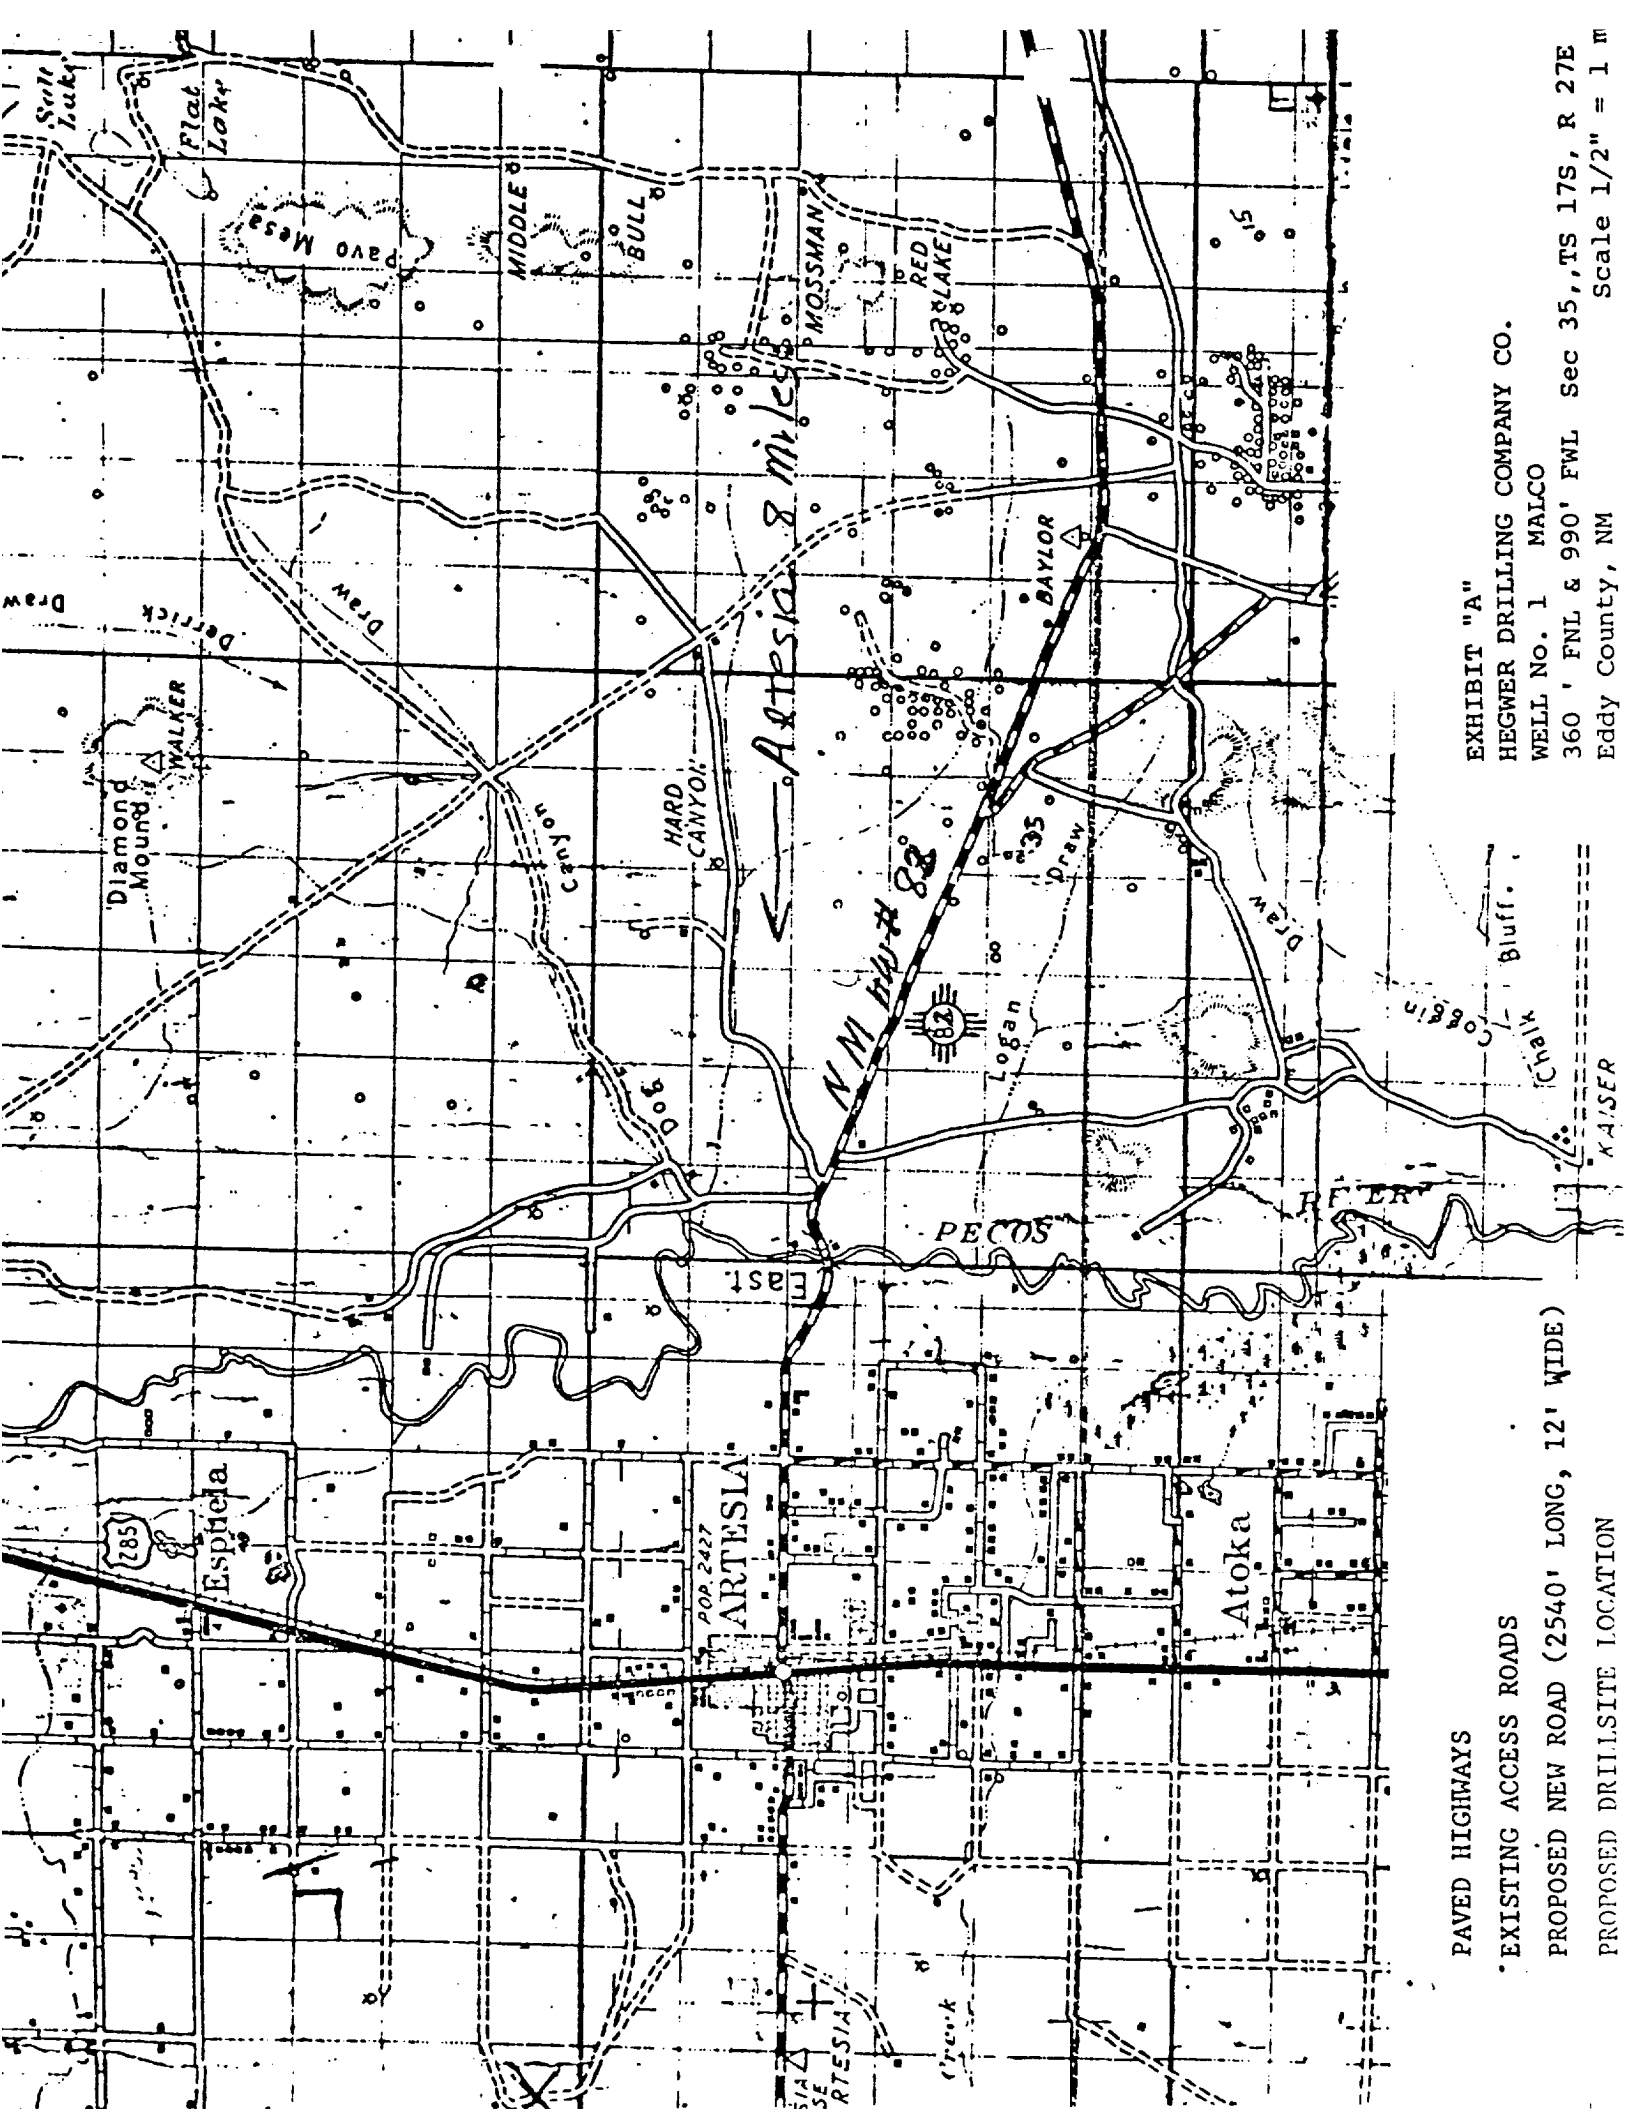

PAVED HIGHWAYS

EXISTING ACCESS ROADS

PROPOSED NEW ROAD (2540' LONG, 12' WIDE)

PROPOSED DRILLSITE LOCATION

EXHIBIT "A"

HEGWER DRILLING COMPANY CO.

WELL No. 1 MALCO

360' FNL & 990' FWL Sec 35,, TS 17S, R 27E

Eddy County, NM

Scale 1/2" = 1 m