


BLOWOUT PREVENTOR SCHEME

EXHIBIT A

Exhibit A.

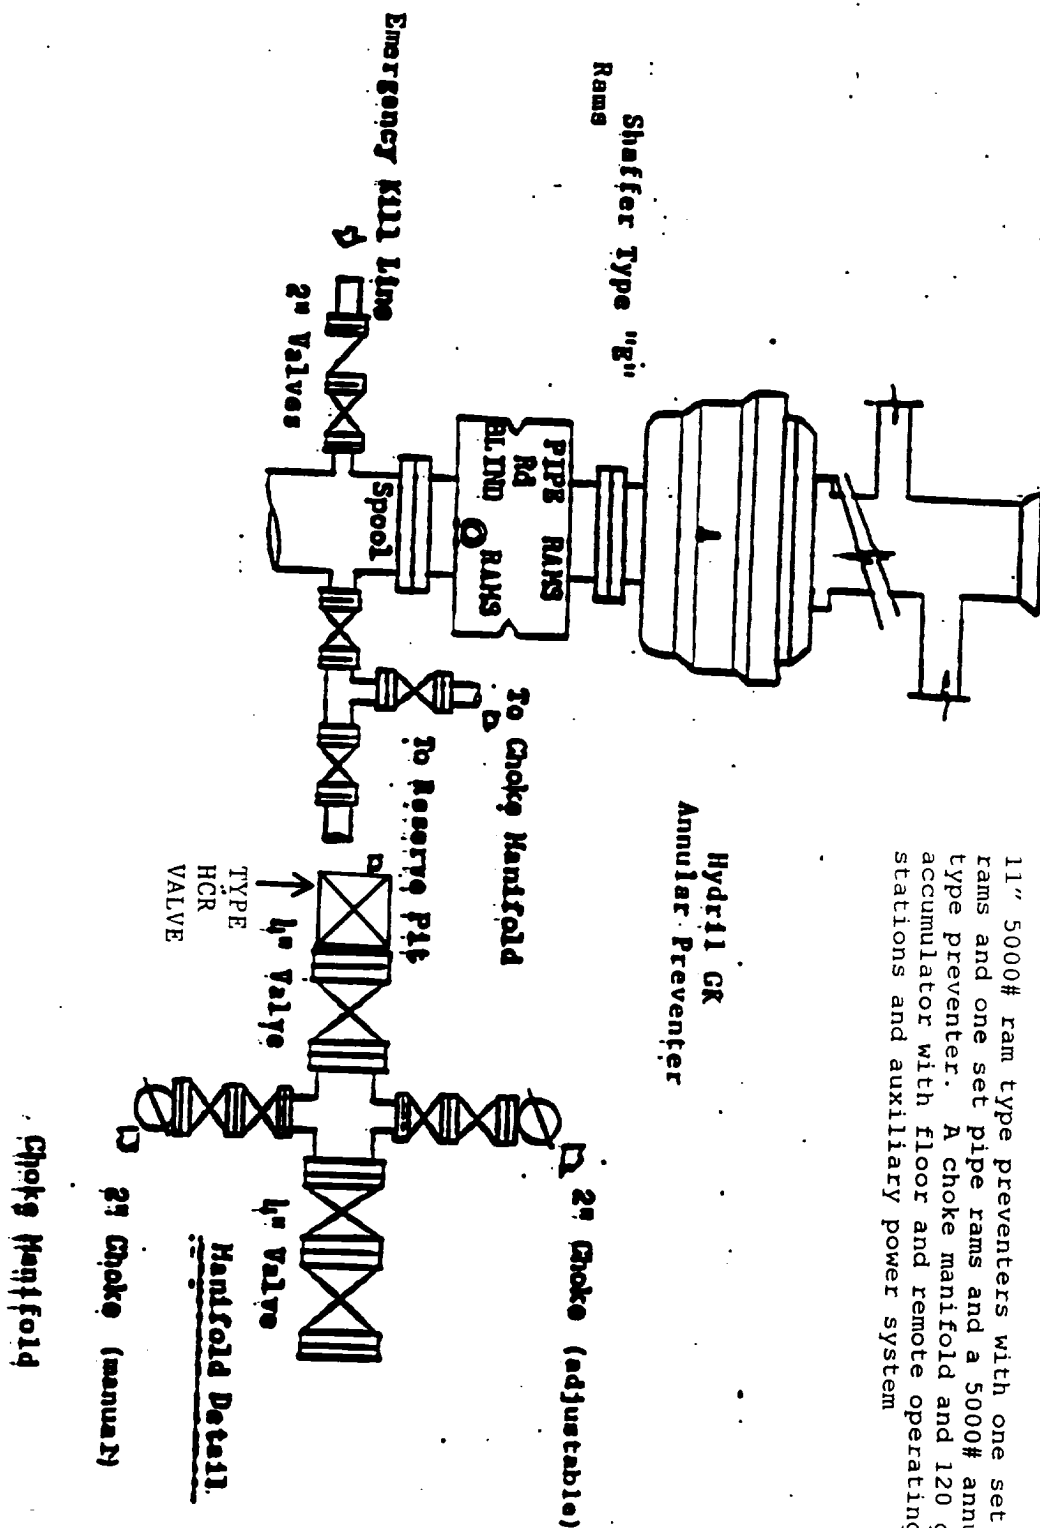

11" 5000# ram type preventers with one set blind rams and one set pipe rams and a 5000# annular type preventer. A choke manifold and 120 gallon accumulator with floor and remote operating stations and auxiliary power system