


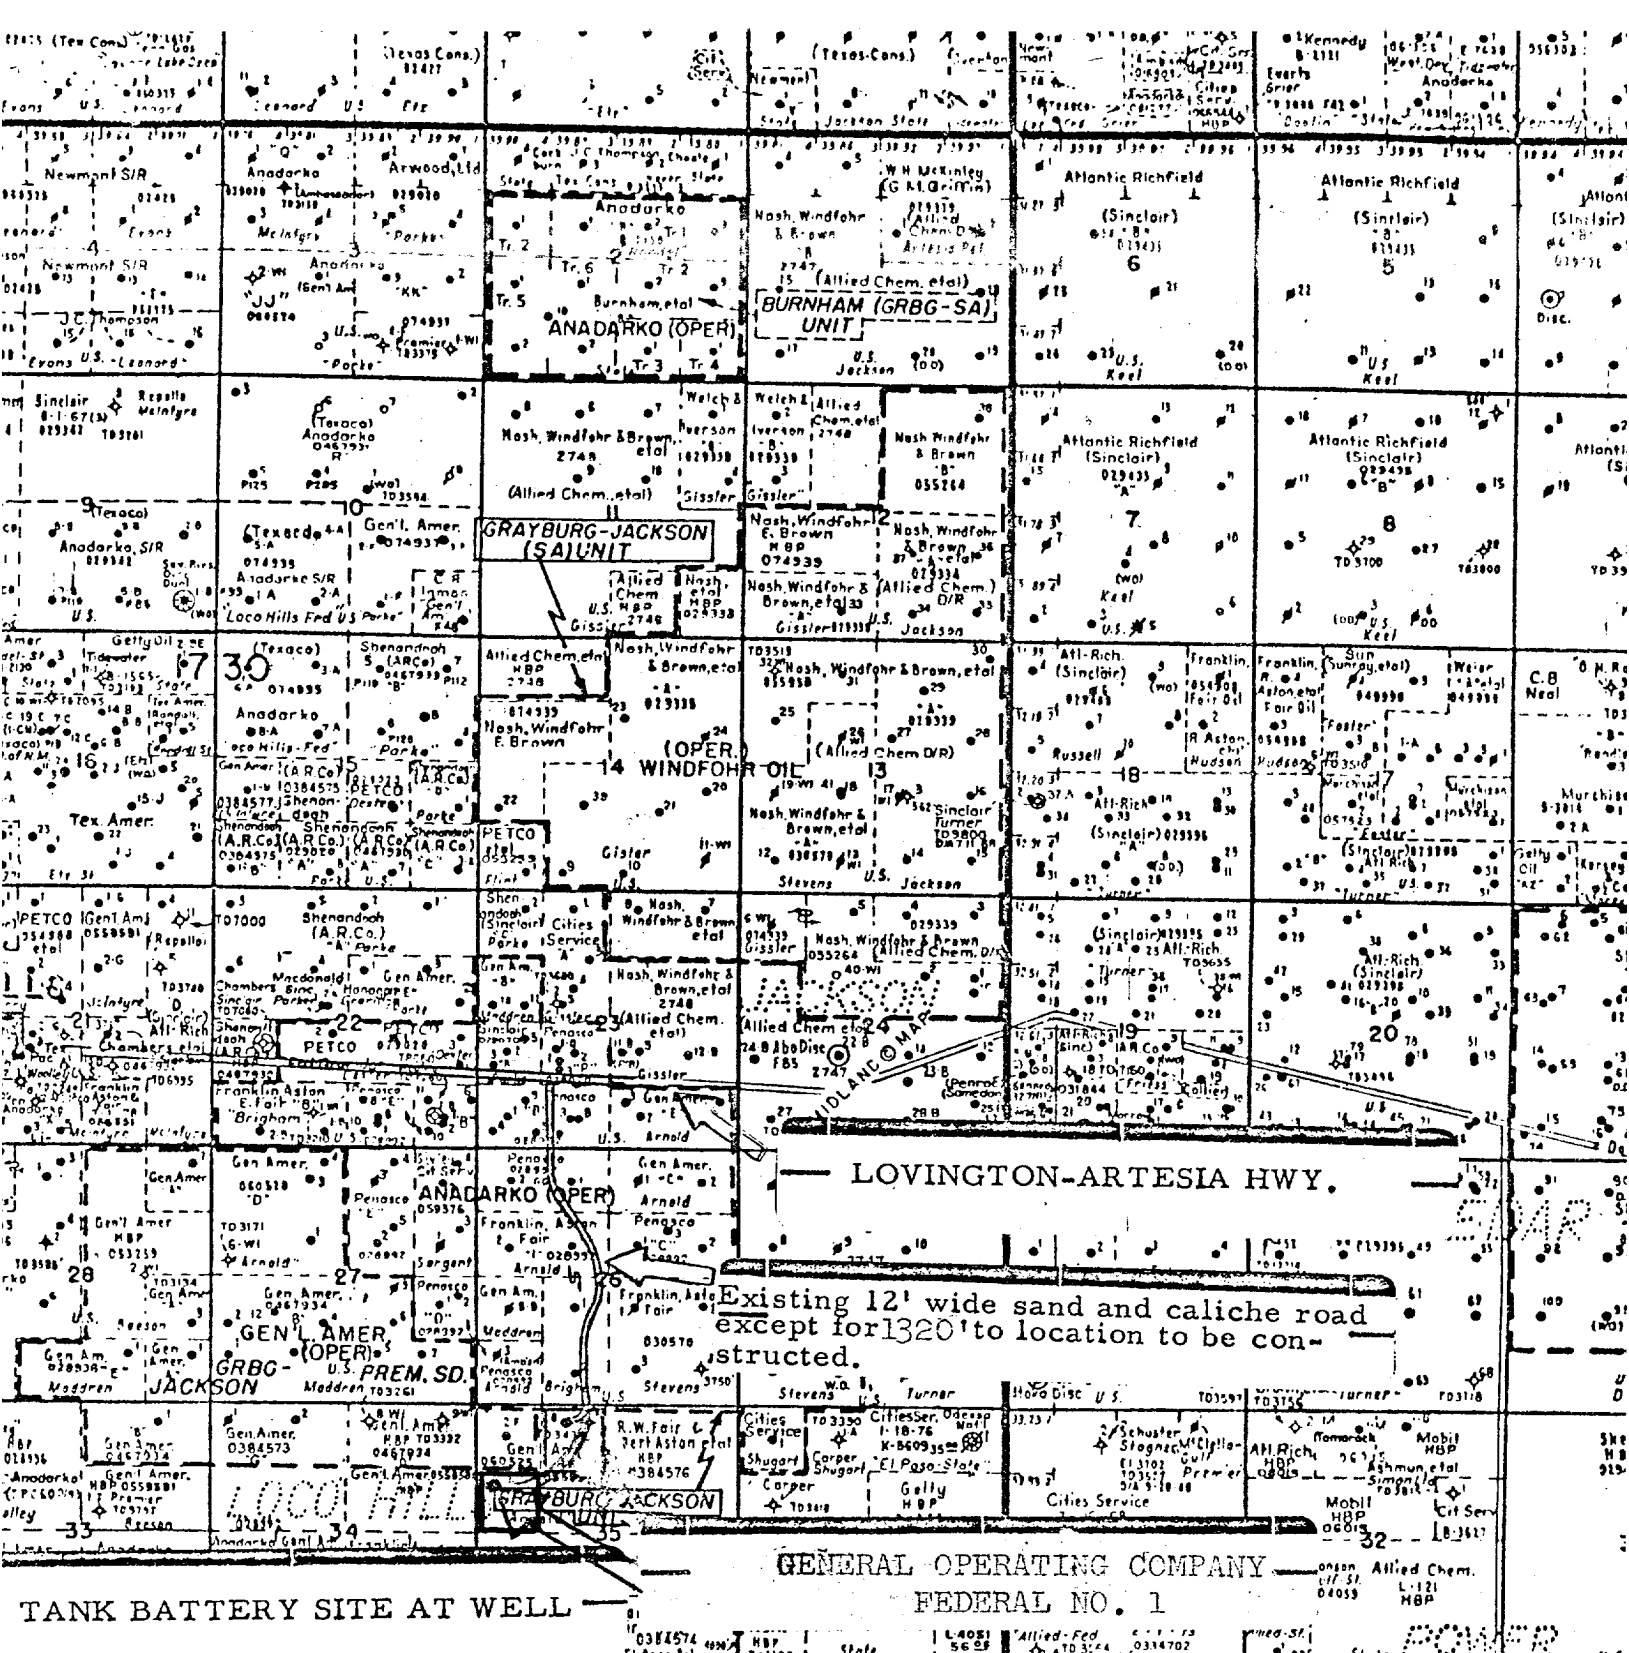

TANK BATTERY SITE AT WELL

Existing 12' wide sand and caliche road except for 1320' to location to be constructed.

GENERAL OPERATING COMPANY
FEDERAL NO. 1

