

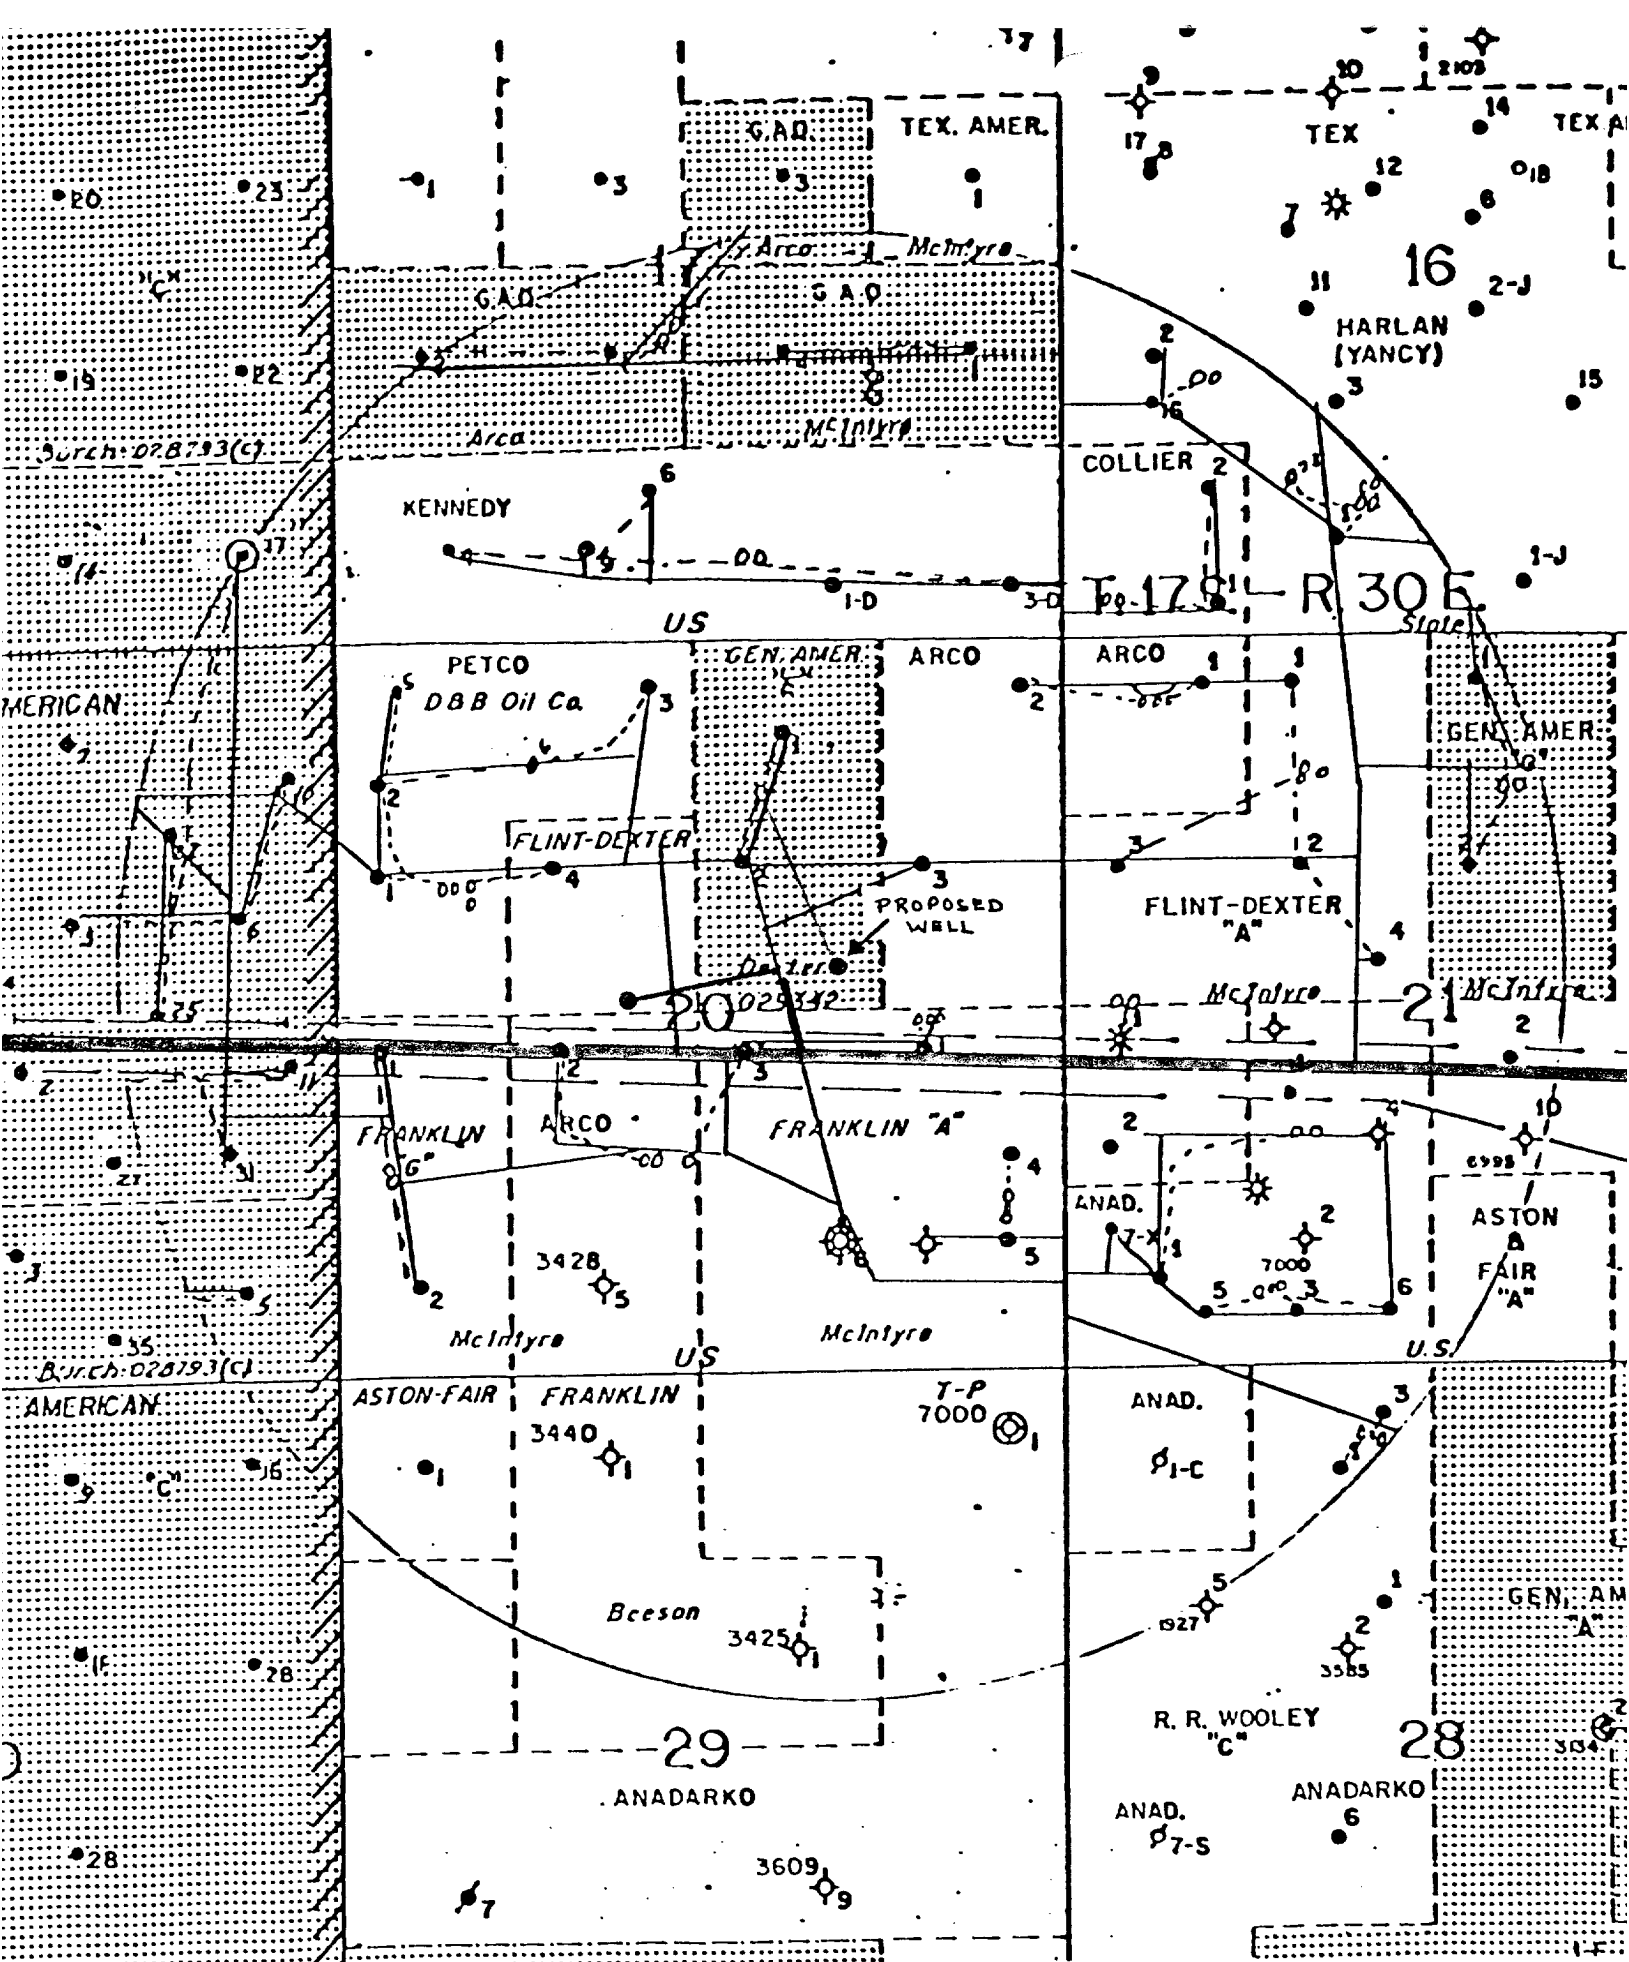


EXHIBIT "B"
 GENERAL AMERICAN OIL COMPANY OF TEXAS
 PROPOSED: DEXTER "E" 3
 SECTION 20-17-30 EDDY COUNTY, NEW MEXICO

- Existing Oil Wells
- Existing Roads
- U.S. Highway 82
- Existing Flowlines
- Proposed Road Approx. 650 ft.
- Proposed Flowline (2 inch steel on top of ground).
- Water Supply Line
- Suggested Route To Location.