

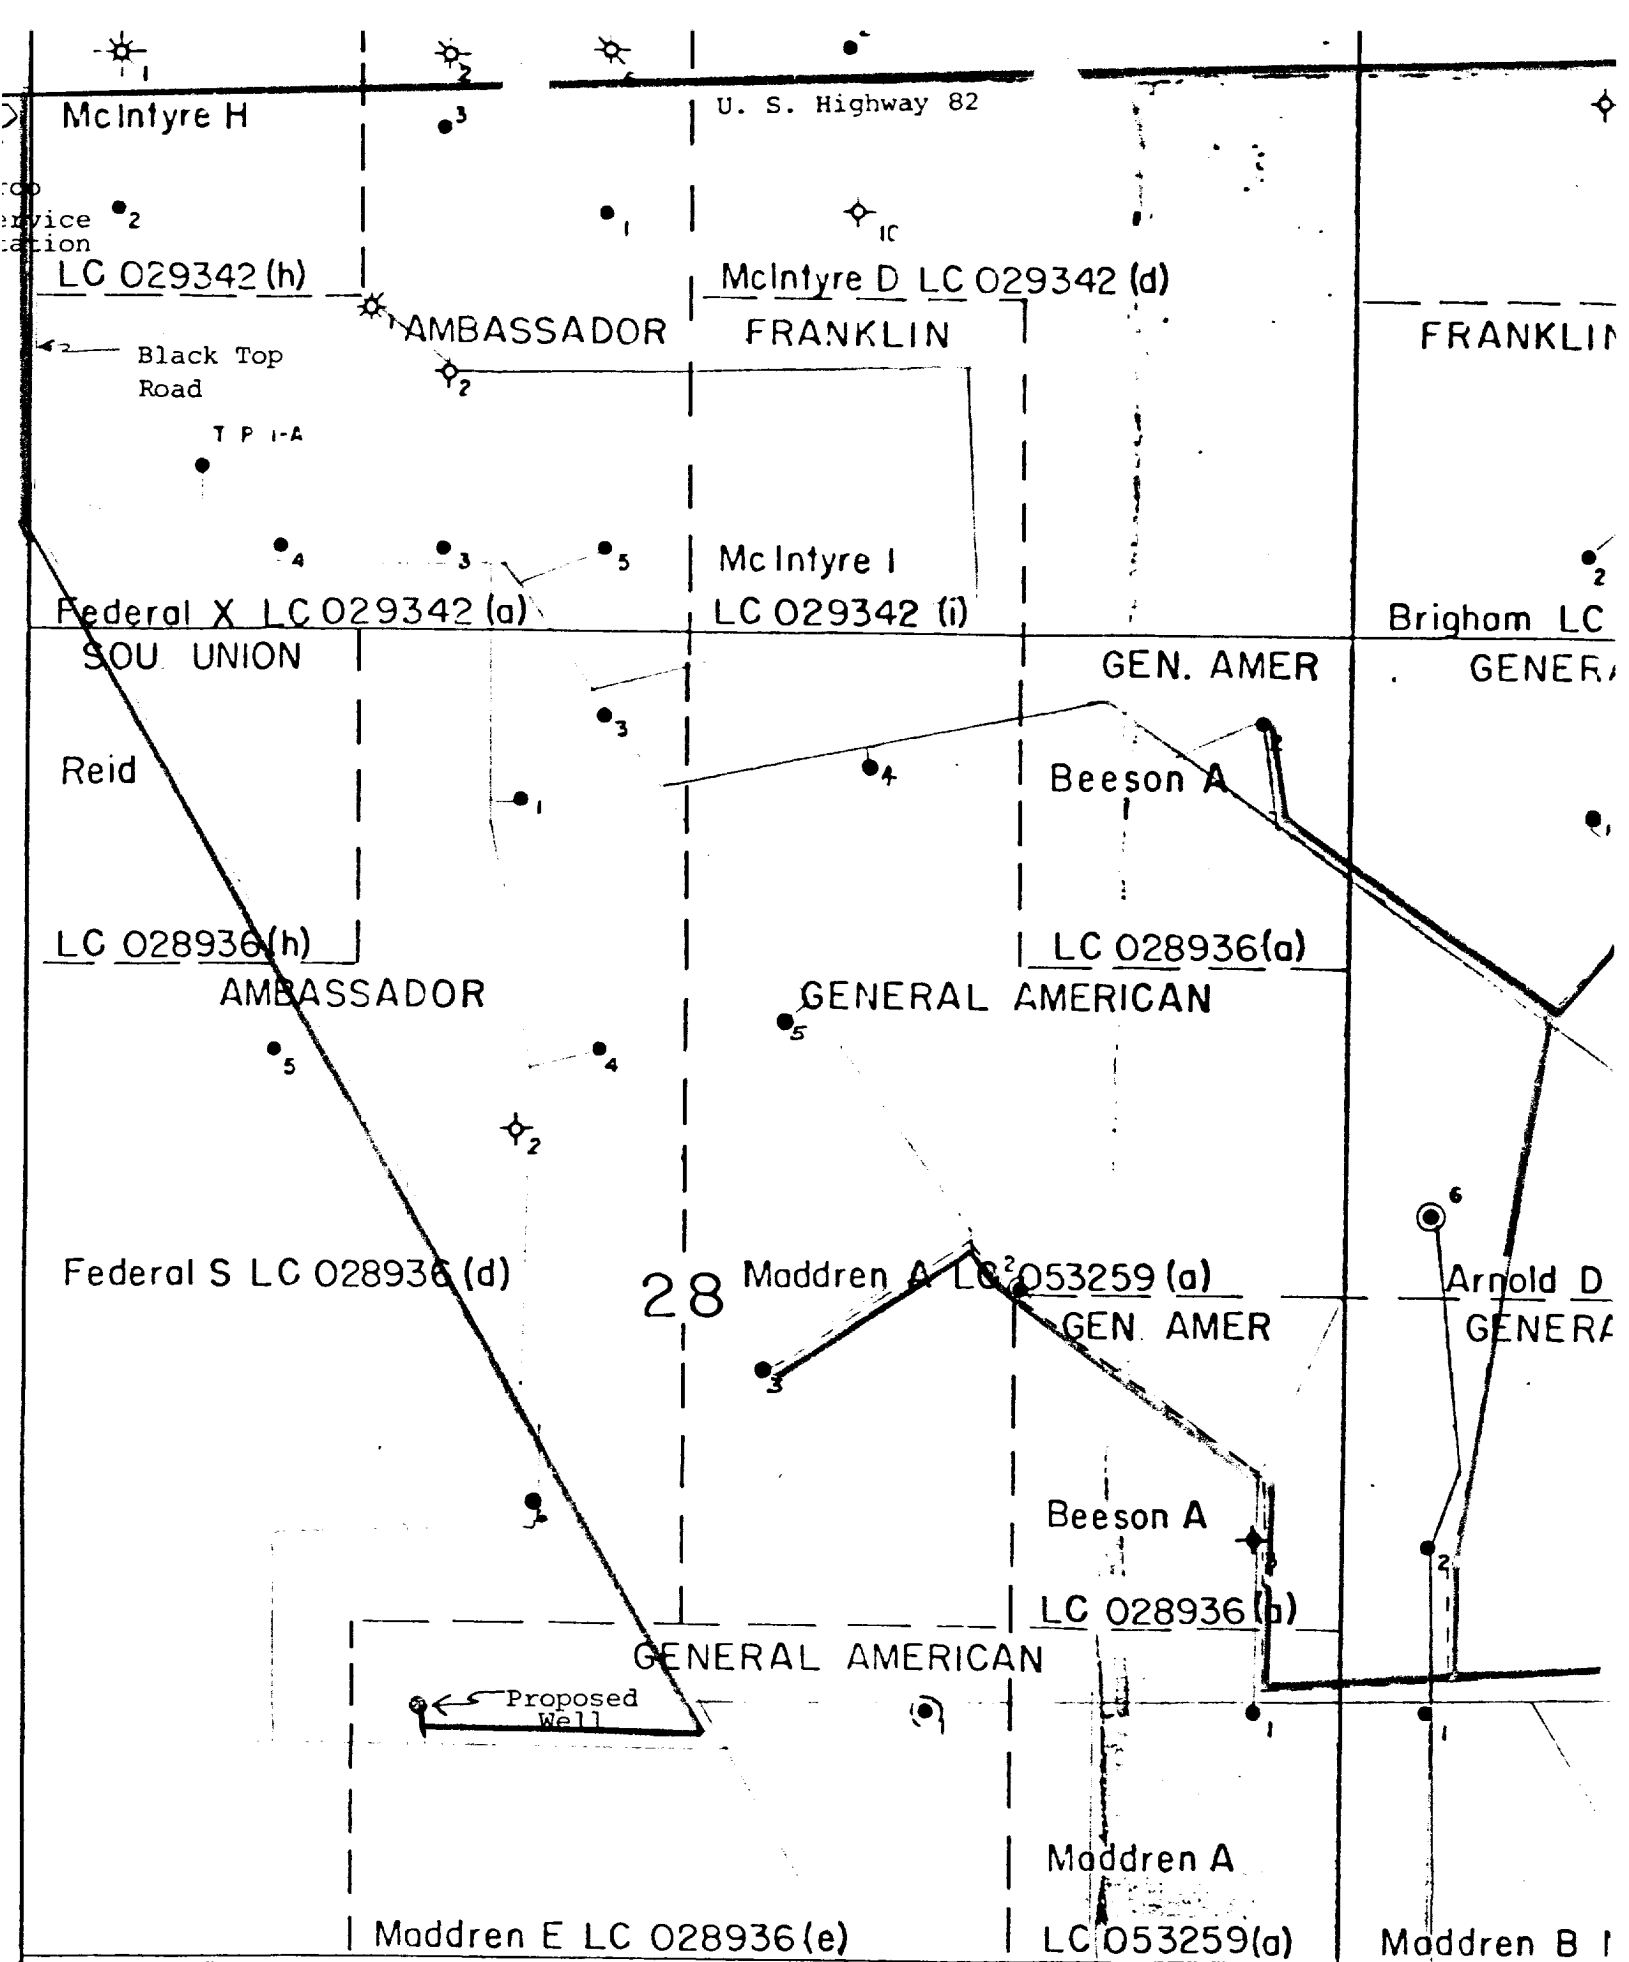


EXHIBIT "B"

GENERAL AMERICAN OIL
COMPANY OF TEXAS

Proposed Well: Maddren "E" #2
Section 28, T-17 South, R-30 East

⊙ Water Injection Wells

● Existing Oil Wells

— Existing Roads

— U. S. Highway 82

— Existing Flowlines

— Proposed Flowline

Tank Battery will be erected
on location

Water Supply - By Trucking

— Suggested Route To Location

SCALE: 1" = 800'