

Proposed Choke Manifold Design

after Prentice and Records

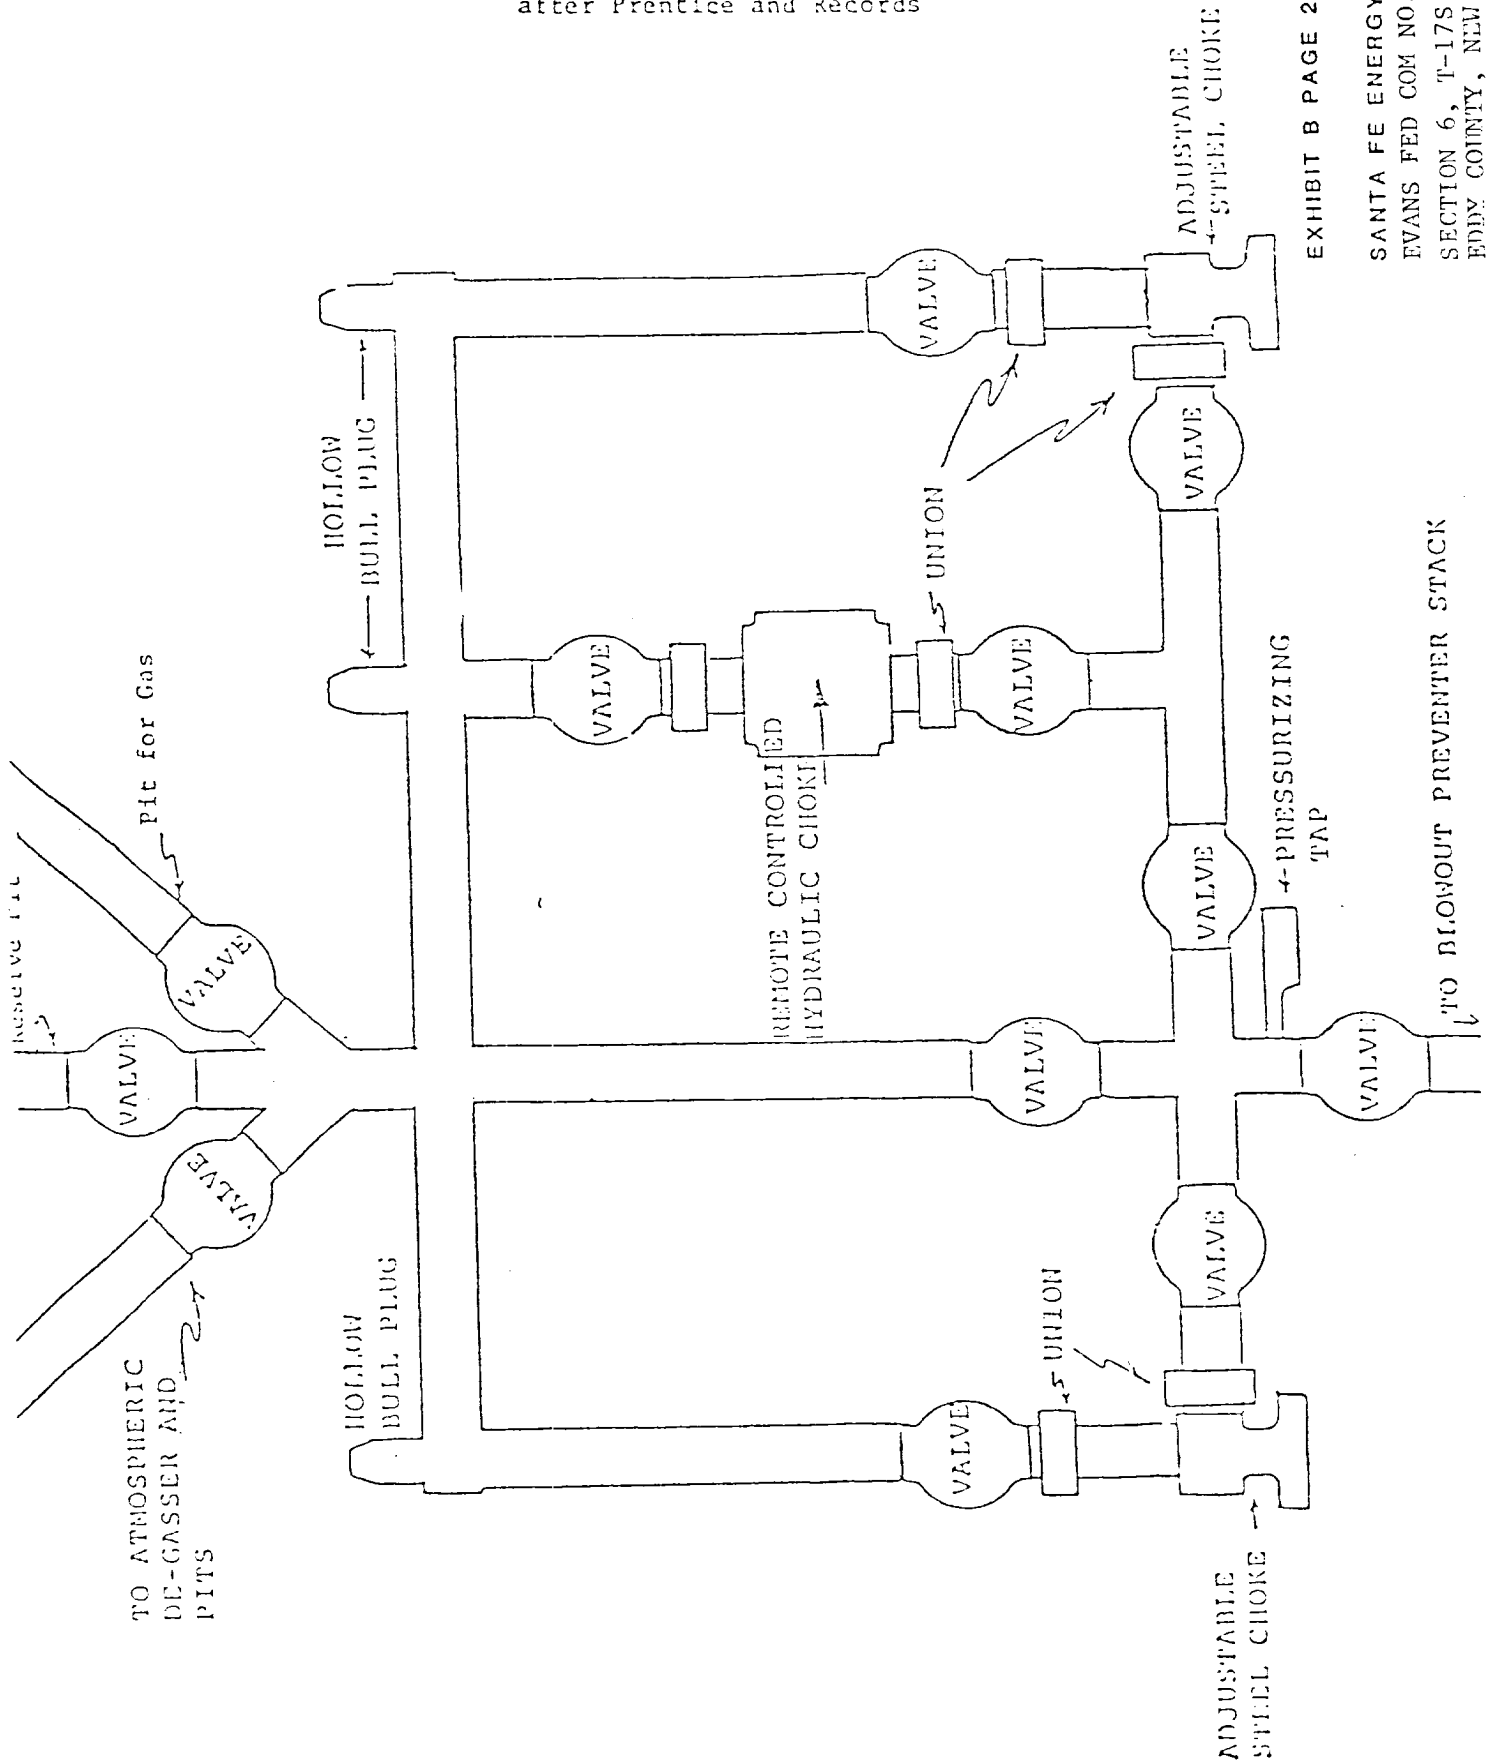


EXHIBIT B PAGE 2 OF 2

SANTA FE ENERGY CO.
EVANS FED COM NO. 1
SECTION 6, T-17S, R-30E
EDDY COUNTY, NEW MEXICO