

EXHIBIT A
GISSLER B 24

ESTABLISHED ROAD
PROPOSED AD

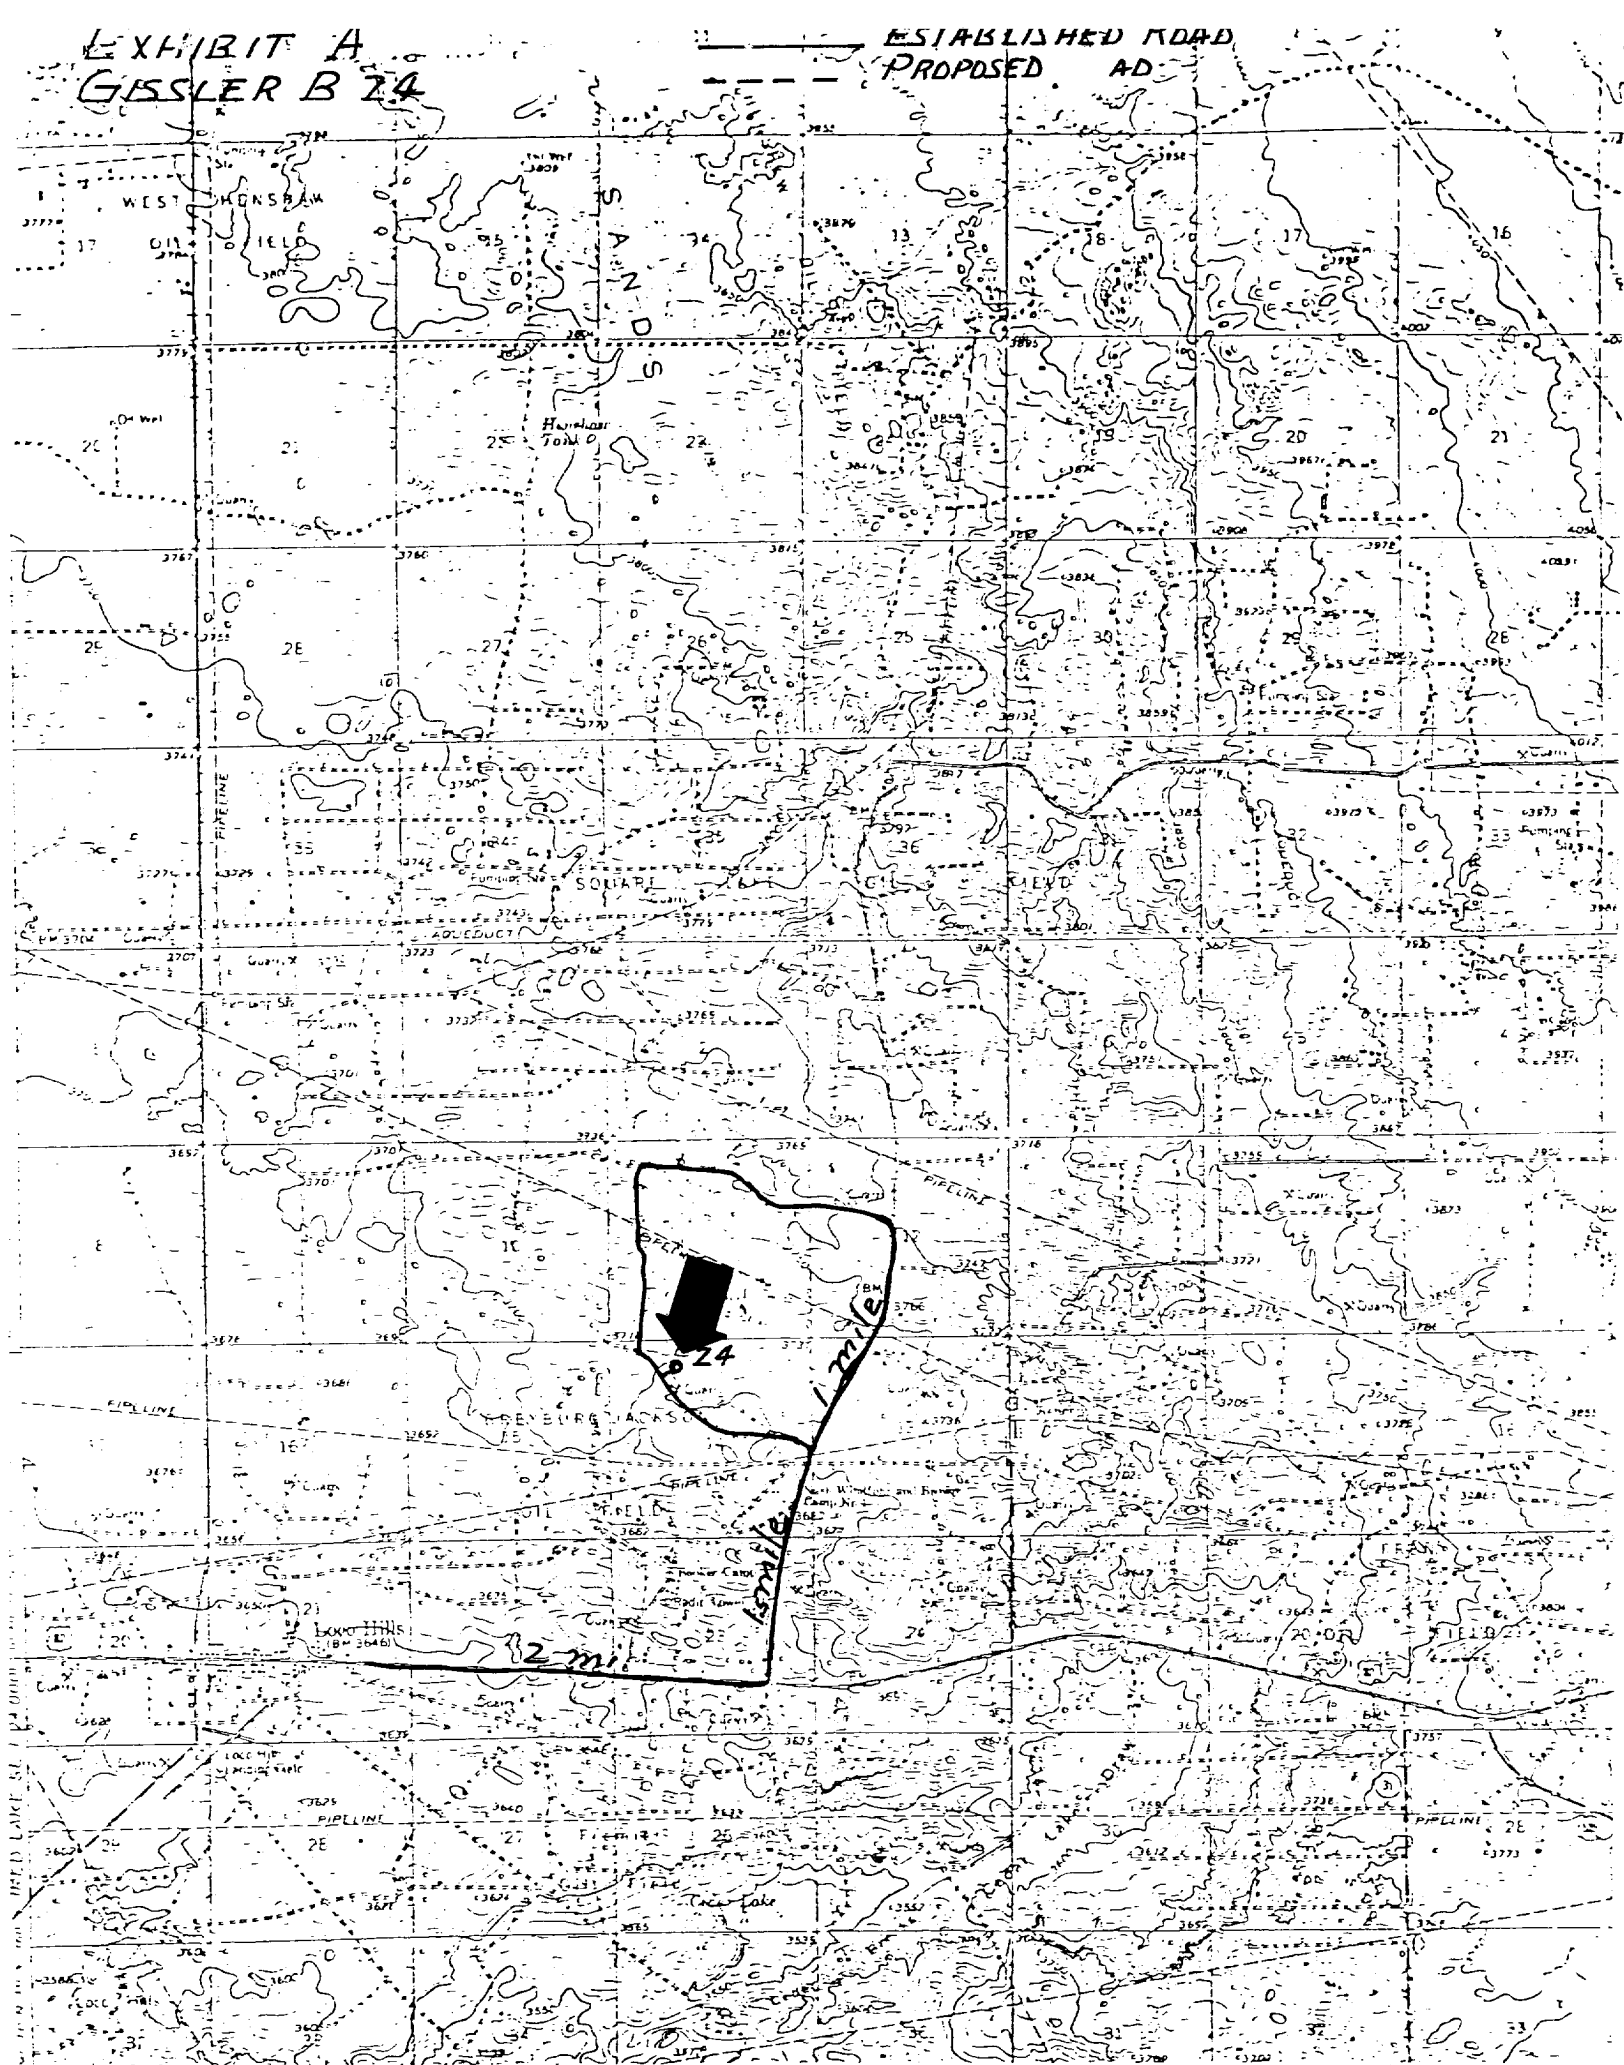


EXHIBIT 'A'