

RECEIVED


WELL DATA SHEET

LEASE Atoka Grayburg Unit WELL NO. 101 FIELD Atoka Grayburg DATE 2-7-90
 LOCATION 990 FEET FROM NL LINE AND 990 FEET FROM W LINE
 SECTION 13 TOWNSHIP 18S RANGE 26E COUNTY EDDY STATE NM

GE: 3298
 KDB to GE _____
 DF to GE _____

Date Completed 1-28-61
 Initial Formation Atoka Grayburg
 FROM: 960 TO: 978 (O.H.)
 Initial Production 34 BOPD 0 BWPD
0 MCFPD 0 GOR

Completion Data:
1/61 ACDZ OH @ 960-978 w/250 gals
MCA ACID, FRAC w/17,000 gal L&S Ceude
and 40,000 sand.
Well IP 34 BOPD @ WTP @ MCF

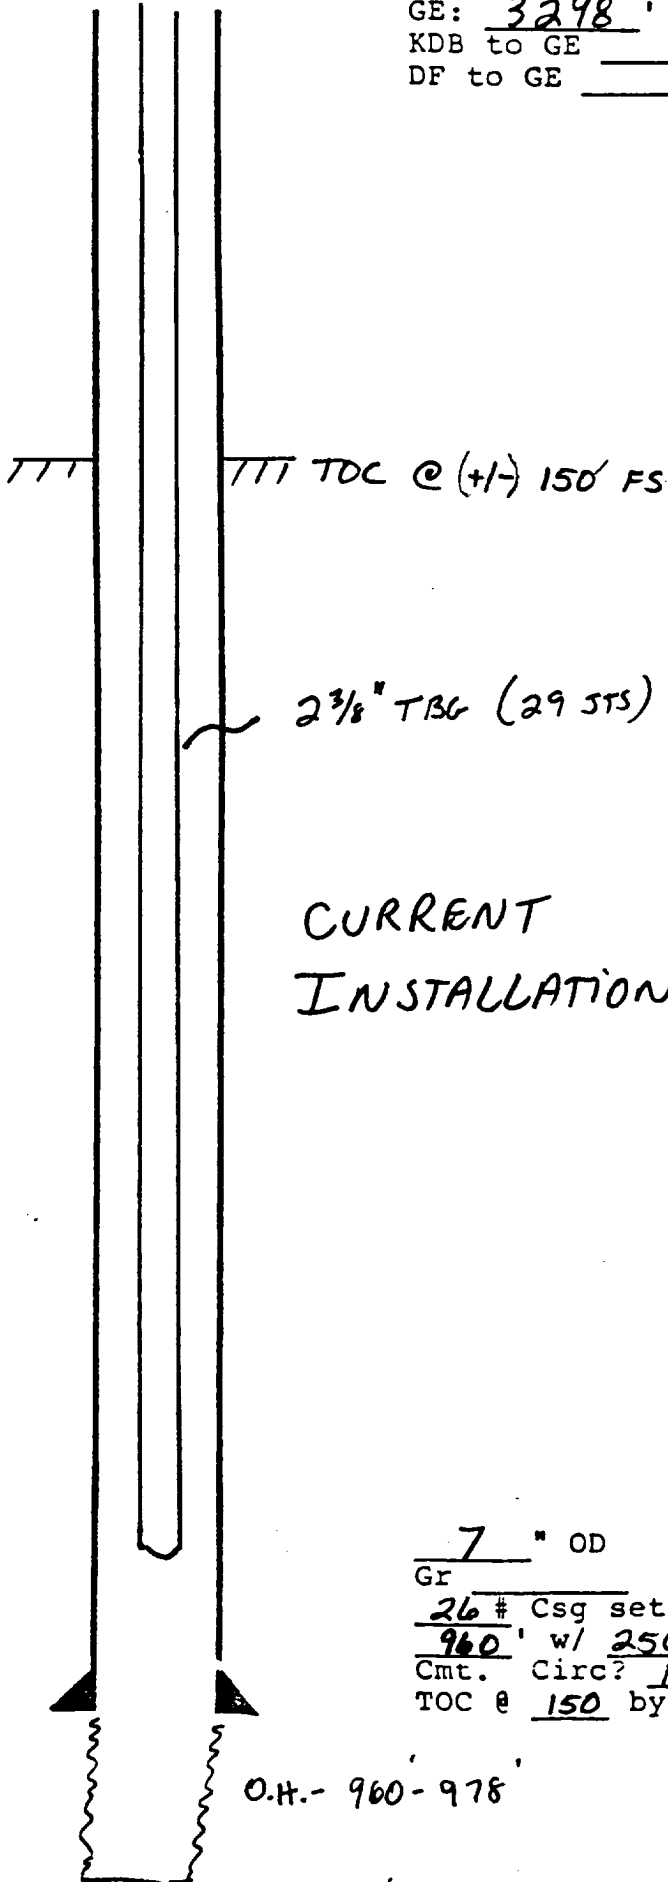

CURRENT
 INSTALLATION

7 " OD
 Gr _____
26 # Csg set @
960 ' w/ 250 sx
 Cmt. Circ? NO
 TOC @ 150 by TS

O.H. - 960-978

Subsequent Workover or Reconditioning:

Present Prod. 0 BOPD 0 BWPD
0 MCFPD 0 GOR
 Date _____

Remarks or Additional Data:

* subject well TA'd 1/90.
CLOSED IN

PBD 978
 TD 978