

SDX RESOURCES, INC.

NEF 2 - EXHIBIT "A"
EXISTING CONDITION BOREHOLE
DIAGRAM

WELLBORE SCHEMATIC (BEFORE)

WELL NAME: Chalk Bluff Draw Federal #1

LOCATION: 2055' FSL, 1980' FWL, Unit K, 5/18/27, Eddy Co., NM

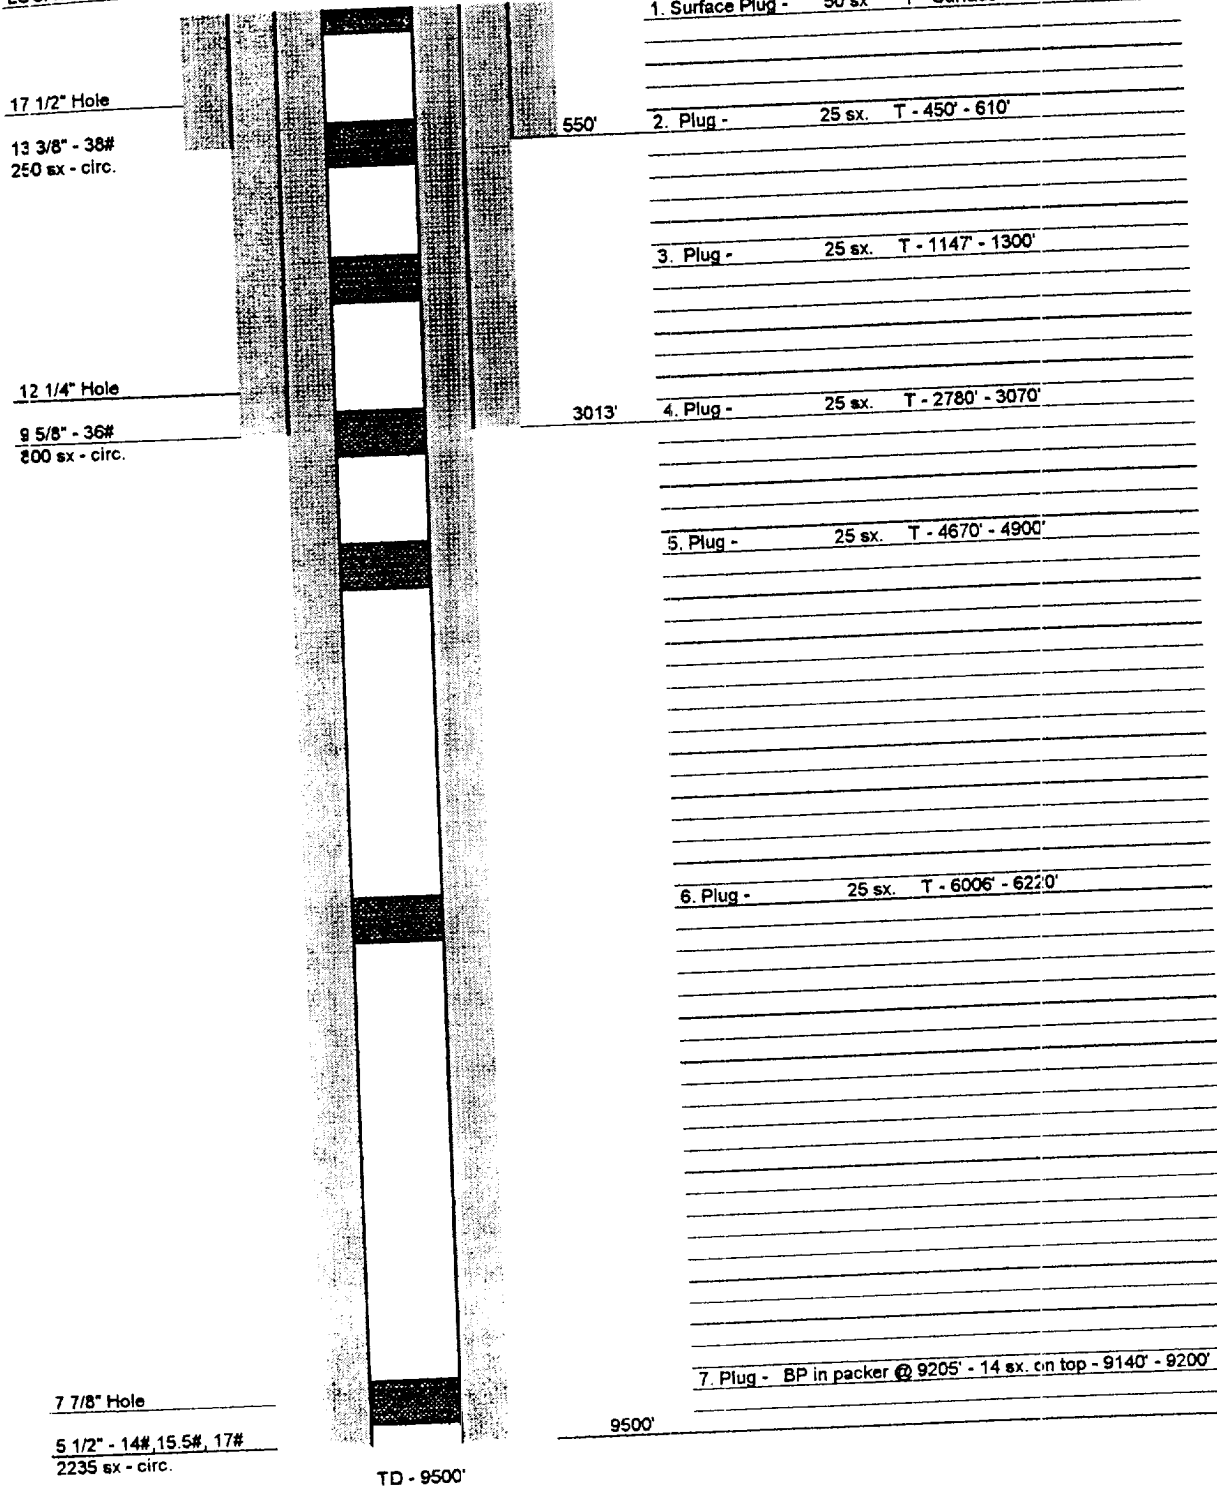


Exhibit #2A


SDX RESOURCES, INC.

Page 2 - EXHIBIT "B"
 "Proposed" CONDITION BOREHOLE
 DIAGRAM

WELLBORE SCHEMATIC (BEFORE)

WELL NAME: Chalk Bluff Draw Federal #1

LOCATION: 2055' FSL, 1980' FWL, Unit K, 5/18/27, Eddy Co., NM

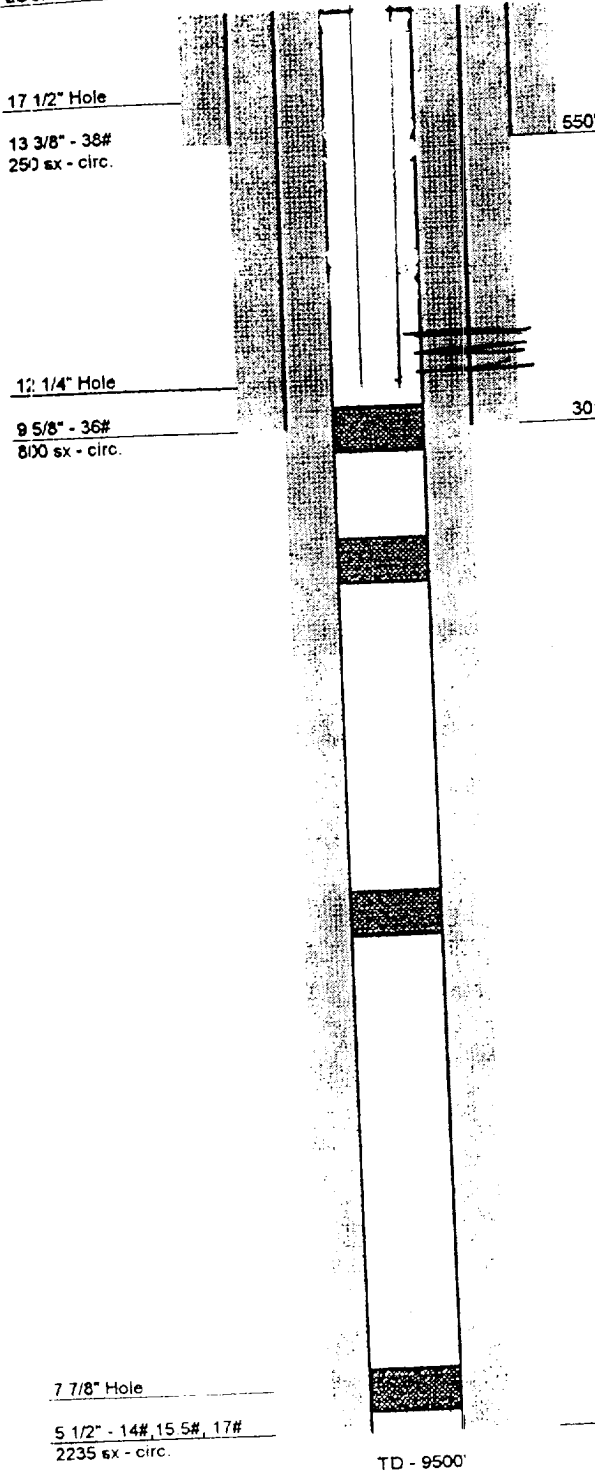

perforations from ~ 1800 - 2600
 2 7/8" tubing open ended at 2650'

4. Plug - 25 sx. T - 2780' - 3070'

5. Plug - 25 sx. T - 4670' - 4900'

6. Plug - 25 sx. T - 6006' - 6220'

7. Plug - BP in packer @ 9205' - 14 sx. on top - 9140' - 9200'

9500'

TD - 9500'

Exhibit #2B