

NEW KICO OIL CONSERVATION COMMISSION
Santa Fe, New Mexico

Form O-101
Revised (12/1/53)
RECEIVED

NOTICE OF INTENTION TO DRILL

AUG 24 1960

Notice must be given to the District Office of the Oil Conservation Commission and approval obtained before drilling or recompletion begins. If changes in the proposed plan are considered advisable, a copy of this notice showing such changes will be returned to the sender. Submit this notice in QUINTUPLICATE. One copy will be returned following approval. See additional instructions in Rules and Regulations of the Commission. If State Land submit 6 Copies Attach Form O-128 in triplicate to first 3 copies of form O-101

Midland, Texas
(Place)

August 22, 1960
(Date)

OIL CONSERVATION COMMISSION
SANTA FE, NEW MEXICO

Gentlemen:

You are hereby notified that it is our intention to commence the Drilling of a well to be known as

Humble Oil & Refining Company PR 63-58-60
(Company or Operator)

Kathleen Steckel

(Lease)

Well No. 1

in "B"

(Unit)

The well is

located 660 feet from the North line and 1980 feet from the

East

line of Section 19

T. 18-S

R. 27-E

NMPM.

(GIVE LOCATION FROM SECTION LINE) Undesignated Red Lake Eddy Pool, Eddy County

If State Land the Oil and Gas Lease is No.

If patented land the owner is.

Address.

We propose to drill well with drilling equipment as follows: rotary

The status of plugging bond is on file

Drilling Contractor ; unknown

We intend to complete this well in the Penn.

formation at an approximate depth of 9600 feet.

CASING PROGRAM

We propose to use the following strings of Casing and to cement them as indicated:

Size of Hole	Size of Casing	Weight per Foot	New or Second Hand	Depth	Sacks Cement
17 1/2	13-3/8	48#	New	50'	50 sks *
12 1/4	9-5/8	36#	New	1500	800 sks **
8-3/4	4 1/2	9.5	New	9600	300 sks ***

Surface casing to be set and cmt'd in accordance w/State Engineering Memo 63 covering the Artesia

If changes in the above plans become advisable we will notify you immediately. Water Basin.

ADDITIONAL INFORMATION (If recompletion give full details of proposed plan of work.)

*Set 50' of conductor pipe or thru Alluvium, circ cmt to surface.

**Circulate to surface w/Neat cmt.

***Circulate to approx. 600' above top of uppermost pay zone.

HOWCO Method of cementing to be used. Minimum mud for samples.

APPROVAL IS SUBJECT TO STATE
ENGINEERS REGULATIONS REQUIRE
ON APPLICATION FOR PERMIT TO
DRILL FOR OIL IN WATER BASIN.
BOX 810, ROSWELL, NEW MEXICO

Sincerely yours,

HUMBLE OIL & REFINING COMPANY
(Company or Operator)

By

Position Area Adm.

Send Communications regarding well to

Name R. R. McCarty

Address Box 1600, Midland, Texas

OIL CONSERVATION COMMISSION

By

ALL PER GAS INSPECTOR

STATE LEASE NO. _____
FEDERAL LEASE NO. _____

NEW MEXICO OIL CONSERVATION COMMISSION

Form C-128
RECEIVED 9/17/57

Well Location and Acreage Dedication Plat

AUG 24 1960

Section A.

Date Aug 19, 1960
ARTESIA, OFFICE

Operator Humble Oil & Refining Co Lease Kathleen Steckel et al
Well No. 1 Unit Letter "B" Section 19 Township 18 South Range 27 East NMPM
Located 660 Feet From North Line, 1980 Feet From East Line
County Eddy G. L. Elevation Later Dedicated Acreage 40 Acres
Name of Producing Formation Penn. Bend Pool Red Lake Area

1. Is the Operator the only owner* in the dedicated acreage outlined on the plat below?


Yes ☒ No ☐

2. If the answer to question one is "no", have the interests of all the owners been consolidated by communitization agreement or otherwise? Yes ☐ No ☐ If answer is "yes," Type of Consolidation _____

3. If the answer to question two is "no," list all the owners and thier respective interests below:

<u>Owner</u>	<u>Land Description</u>

Section B

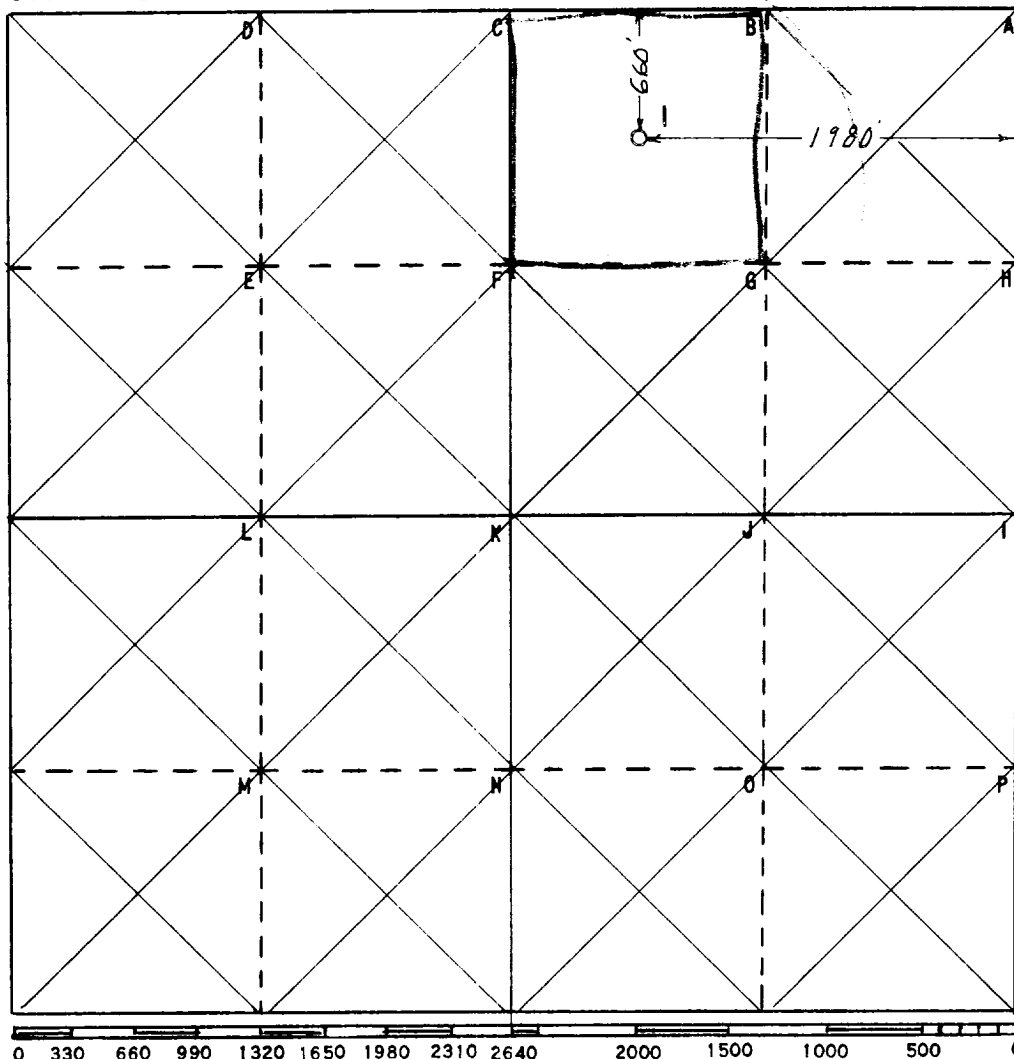

This is to certify that the information in Section A above is true and complete to the best of my knowledge and belief

HUMBLE OIL & REFG. CO.

(Operator)

J. B. Bolovich
(Representative)


Box 1600 Midland, Texas
Address

This is to certify that the well location shown on the plat in Section B was plotted from field notes of actual surveys made by me or under my supervision and that the same is true and correct to the best of my knowledge and belief.

Date Surveyed Aug 17, 1960

H. S. Hesterfeld
Registered Professional
Engineer and/or Land Surveyor

Certificate No. 1382

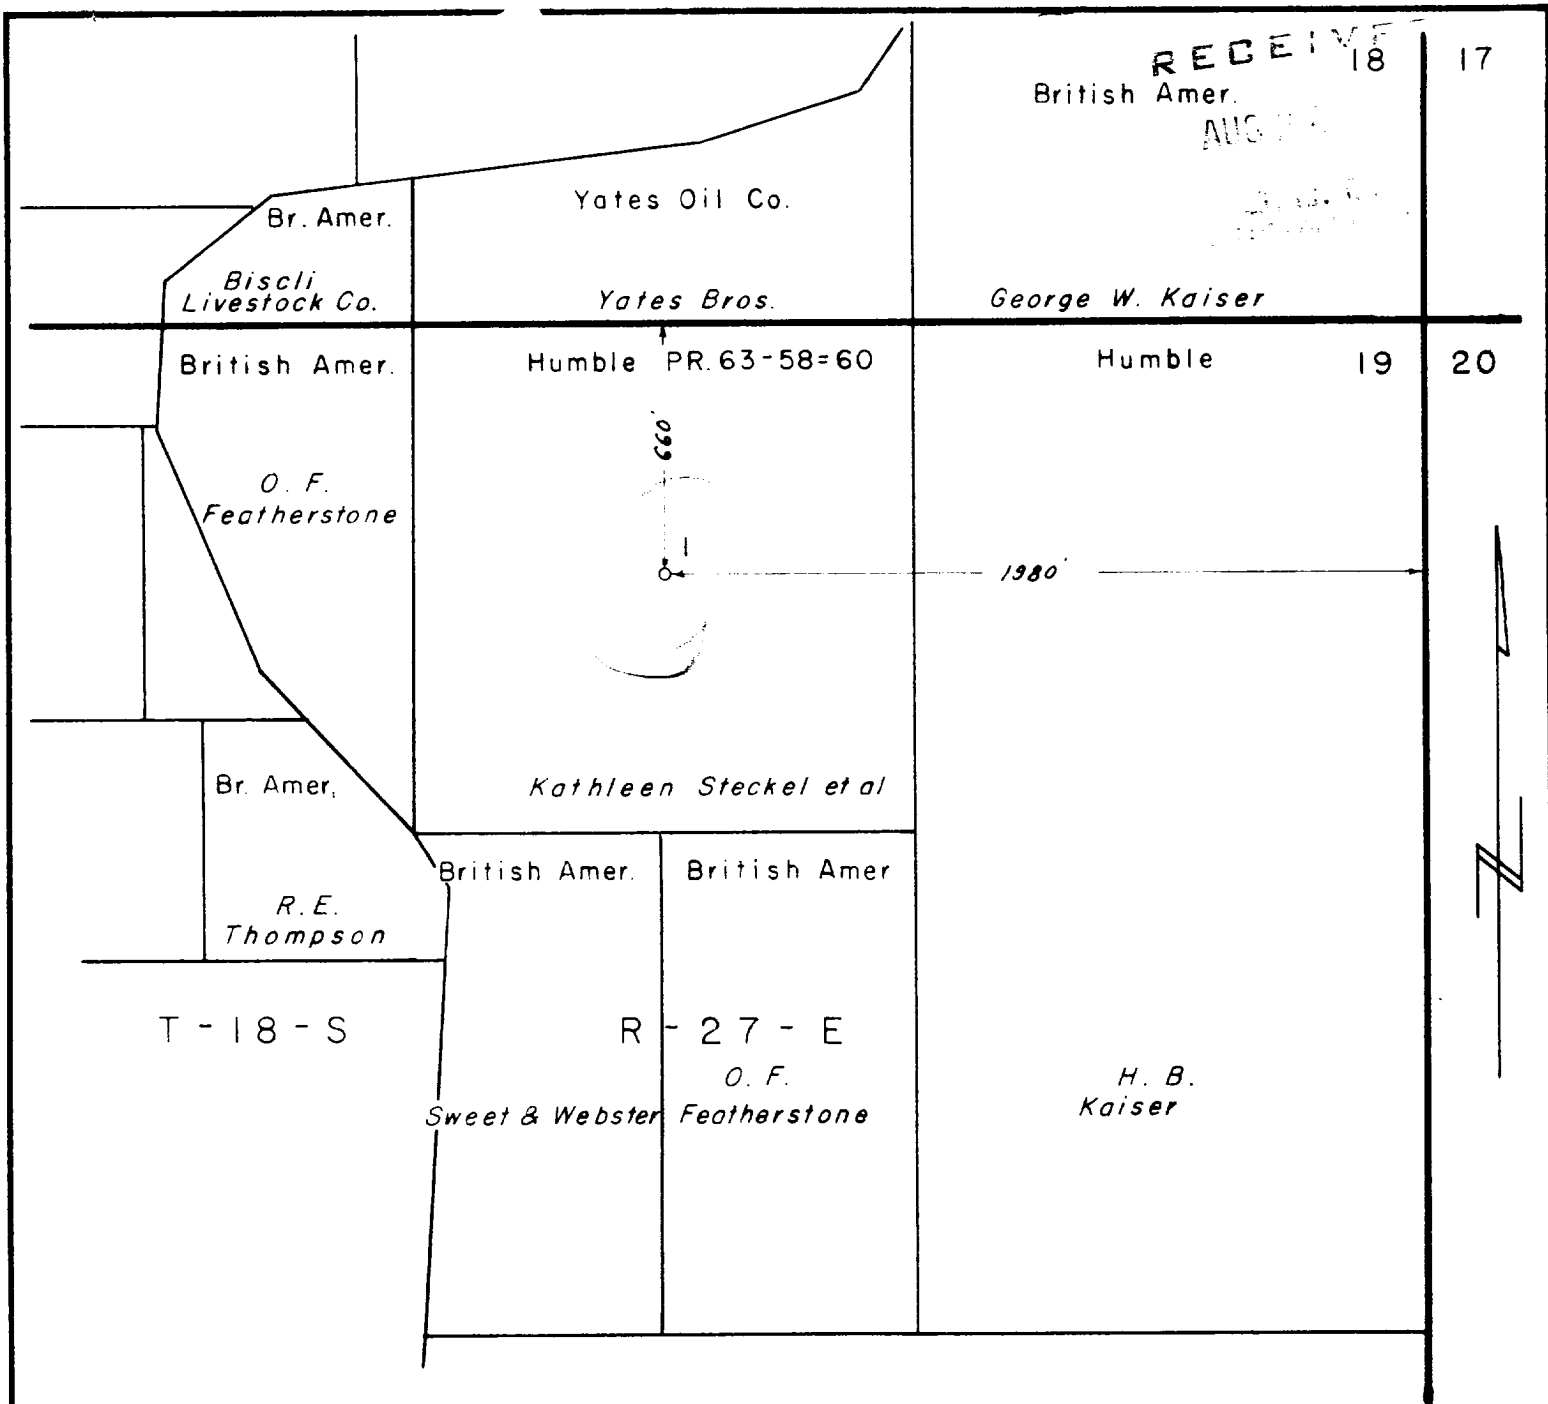

"LEASE DESIGNATION PLAT"

This is to certify that I am a registered professional engineer or registered land surveyor, in the State of New Mexico, that this map was prepared from first notes of actual surveys made by me or under my direction and that the same is true and correct to the best of my knowledge and belief.

1382 *H. L. Hesterfield*
 Registration Number Registered Professional Engineer or Registered Land Surveyor

KATHLEEN STECKEL ET AL - PR 63-58-60
 SECTION 19, T-18-S R-27-E
 EDDY CO., NEW MEXICO

HUMBLE OIL & REFINING COMPANY
 PRODUCTION DEPARTMENT
 MIDLAND, TEXAS

PRIMARY DESIGN BY	CIVIL ENG. DIV.	SCALE	1" = 500'
DRAWN BY	D. L. MCKIBBIN	DATE	8-19-60
CHECKED BY	<i>[Signature]</i>	CIVIL ENG. DIV.	FILE NO.
APPROVED BY		W-A 2975	
REVISED			

THE UNIVERSITY OF MASSACHUSETTS
AT AMHERST

AMHERST, MASSACHUSETTS 01003

AMHERST COLLEGE

AMHERST, MASSACHUSETTS 01003

AMHERST COLLEGE

AMHERST, MASSACHUSETTS 01003

AMHERST COLLEGE

AMHERST, MASSACHUSETTS 01003