

Submit 3 Copies To Appropriate District
Office
District I
1625 N. French Dr., Hobbs, NM 87240
District II
811 South First, Artesia, NM 87210
District III
1000 Rio Brazos Rd., Aztec, NM 87410
District IV
2040 South Pacheco, Santa Fe, NM 87505

State of New Mexico
Energy, Minerals and Natural Resources

OIL CONSERVATION DIVISION
2040 South Pacheco
Santa Fe, NM 87505

Form C-103
Revised March 25, 1999

WELL API NO.
30-015-03291

5. Indicate Type of Lease
STATE ☐ FEE ☒

6. State Oil & Gas Lease No.
LC-060888

7. Lease Name or Unit Agreement Name:
BALLARD GRAYBURG SAN ANDRES UNIT
TRACT 13

8. Well No.
1

9. Pool name or Wildcat
LOCO HILLS ON GB SA

SUNDRY NOTICES AND REPORTS ON WELLS
(DO NOT USE THIS FORM FOR PROPOSALS TO DRILL OR TO DEEPEN OR PLUG BACK TO A
DIFFERENT RESERVOIR. USE "APPLICATION FOR PERMIT" (FORM C-101) FOR SUCH
PROPOSALS.)

1. Type of Well:
Oil Well ☐ Gas Well ☐ Other WATER INJECTION WELL

2. Name of Operator
Anadarko Petroleum Corp.

3. Address of Operator
P.O. Box 2497 Midland, TX 79702

4. Well Location
Unit Letter DE : 660 feet from the NORTH line and 660 feet from the WEST line
Section 5 Township 18S Range 29E NMPM County EDDY

10. Elevation (Show whether DR, RKB, RT, GR, etc.)
~~NA~~ 3570 GR

11. Check Appropriate Box to Indicate Nature of Notice, Report, or Other Data

NOTICE OF INTENTION TO:	SUBSEQUENT REPORT OF:
PERFORM REMEDIAL WORK <input type="checkbox"/> PLUG AND ABANDON <input checked="" type="checkbox"/>	REMEDIAL WORK <input type="checkbox"/> ALTERING CASING <input type="checkbox"/>
TEMPORARILY ABANDON <input type="checkbox"/> CHANGE PLANS <input type="checkbox"/>	COMMENCE DRILLING OPNS. <input type="checkbox"/> PLUG AND ABANDONMENT <input type="checkbox"/>
PULL OR ALTER CASING <input type="checkbox"/> MULTIPLE COMPLETION <input type="checkbox"/>	CASING TEST AND CEMENT JOB <input type="checkbox"/>
OTHER: <input type="checkbox"/>	OTHER: <input type="checkbox"/>

12. Describe Proposed or Completed Operations (Clearly state all pertinent details, and give pertinent dates, including estimated date of starting any proposed work). SEE RULE 1103. For Multiple Completions: Attach wellbore diagram of proposed completion or recompilation.

1. MIRUPU. KILL WELL. NDWH. NU & TEST BOPE. RLSE PKR & POOH W/TBG.
2. RIH W/TBG TO 2730'. CIRC HOLE W/MUD.
3. SET CIBP @ 2390'. SPOT 25 SX CL C CMT ON PLUG. WOC. TAG PLUG.
4. PERFORATE CSG @ 825'. SET CR @ 675'. STING INTO CR & EST RATE. PUMP 100 SX CL C. STING OUT OF CR & DUMP 10 SX CL C ON PLUG. (BASE OF SALT)
5. PERFORATE CSG @ 500'. EST CIRC. PUMP 100 SX CL C AND CIRC TO SURF. TAG CMT.
6. PUMP 10 SX SURFACE PLUG. CUT OFF & INSTALL P&A MARKER.

RECEIVED
OCD ARTESIA

I hereby certify that the information above is true and complete to the best of my knowledge and belief.

SIGNATURE SABRA WOODY TITLE ENGR TECH III DATE 03/02/01

Type or print name SABRA WOODY Telephone No. 915/683-0534

(This space for State use)


APPROVED BY Record Only TITLE _____ DATE _____
Conditions of approval, if any:

Ballard Unit Tr.13 #1 (formerly Bay Miller #2)

Grayburg/San Andres

660' FNL & 660' FWL, Sec. 5, T18S, R29E, Eddy County, New Mexico

Spudded 10/12/1943

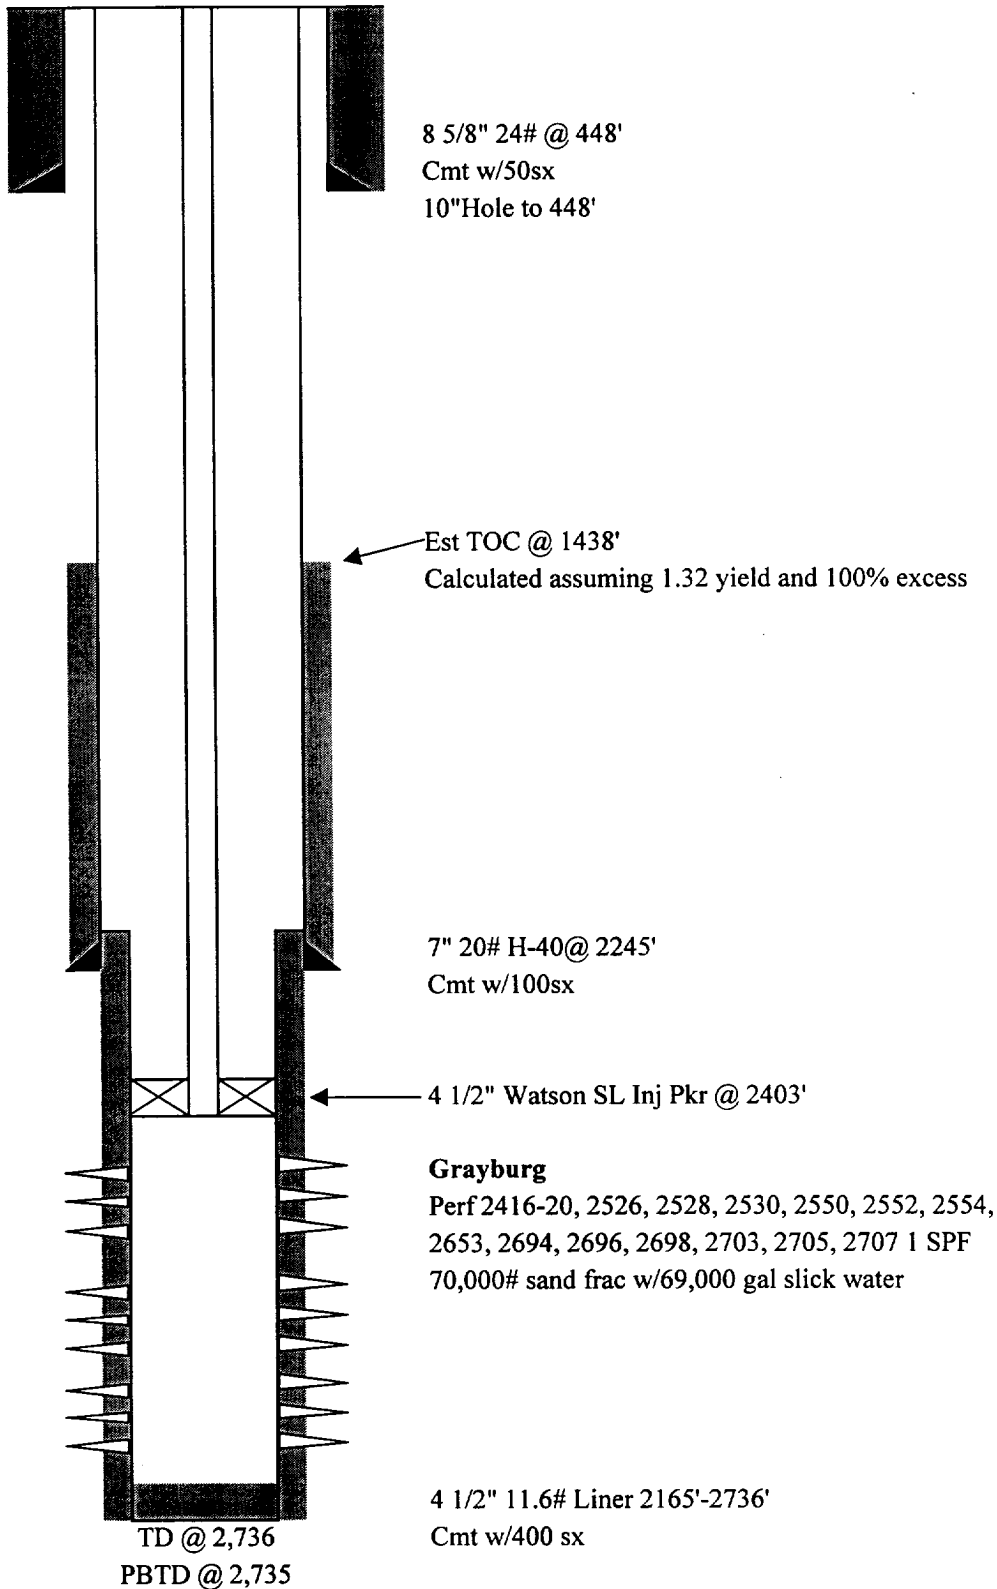

RECEIVED
OCD ARTESIA