

UNITED STATES  
DEPARTMENT OF THE INTERIOR  
BUREAU OF LAND MANAGEMENT

N.M. Oil Cons. Division  
811 S. 1st Street  
Artesia, NM 88210-2834

FORM APPROVED  
OMB No. 1004-0135  
Expires November 30, 2000

**SUNDRY NOTICES AND REPORTS ON WELLS**  
*Do not use this form for proposals to drill or to re-enter an abandoned well. Use Form 3160-3 (APD) for such proposals.*

**SUBMIT IN TRIPLICATE - Other instructions on reverse side**

1. Type of Well  
☒ Oil Well ☐ Gas Well ☐ Other

2. Name of Operator  
Yates Petroleum Corporation

3a. Address  
105 S. 4th St. - Artesia, NM 88210

3b. Phone No. (include area code)  
505-748-1471

4. Location of Well (Footage, Sec., T., R., M., or Survey Description)  
1650' FNL & 330' FWL of Section 10-T18S-R29E (Unit E, SWNW)

5. Lease Serial No.  
LC-056014

6. If Indian, Allottee or Tribe Name

7. If Unit or CA/Agreement, Name and/or No.

8. Well Name and No.  
WLHU G4S Unit Tract 8A-1

9. API Well No.  
30-015-3367

10. Field and Pool, or Exploratory Area  
Loco Hills-Q-GB-SA

11. County or Parish, State  
Eddy Co., NM

**12. CHECK APPROPRIATE BOX(ES) TO INDICATE NATURE OF NOTICE, REPORT, OR OTHER DATA**

TYPE OF SUBMISSION	TYPE OF ACTION			
<input checked="" type="checkbox"/> Notice of Intent	<input type="checkbox"/> Acidize	<input type="checkbox"/> Deepen	<input type="checkbox"/> Production (Start/Resume)	<input type="checkbox"/> Water Shut-Off
<input type="checkbox"/> Subsequent Report	<input type="checkbox"/> Alter Casing	<input type="checkbox"/> Fracture Treat	<input type="checkbox"/> Reclamation	<input type="checkbox"/> Well Integrity
<input type="checkbox"/> Final Abandonment Notice	<input type="checkbox"/> Casing Repair	<input type="checkbox"/> New Construction	<input type="checkbox"/> Recomplete	<input type="checkbox"/> Other
	<input type="checkbox"/> Change Plans	<input checked="" type="checkbox"/> Plug and Abandon	<input type="checkbox"/> Temporarily Abandon	
	<input type="checkbox"/> Convert to Injection	<input type="checkbox"/> Plug Back	<input type="checkbox"/> Water Disposal	

13. Describe Proposed or Completed Operation (clearly state all pertinent details, including estimated starting date of any proposed work and approximate duration thereof. If the proposal is to deepen directionally or recompleat horizontally, give subsurface locations and measured and true vertical depths of all pertinent markers and zones. Attach the Bond under which the work will be performed or provide the Bond No. on file with BLM/BIA. Required subsequent reports shall be filed within 30 days following completion of the involved operations. If the operation results in a multiple completion or recompletion in a new interval, a Form 3160-4 shall be filed once testing has been completed. Final Abandonment Notices shall be filed only after all requirements, including reclamation, have been completed, and the operator has determined that the site is ready for final inspection.)

Propose to plug & abandon as follows:

- NOTE: Possible cement retainer set at 2353'. TIH with tubing and tag retainer. If retainer is there, will spot 30 sacks Class C cement from 2353-2223'. If retainer is not there, TIH with wireline set CIBP and set CIBP at 2351'. TOOH. TIH with tubing and tag CIBP. Load hole with plugging mud. Spot a 30 sack Class C cement plug from 2351-2221'.
- TOOH with tubing. Perforate 7" casing with 6 holes at 1035' and 6 holes at 422'.
- TIH with wireline set cement retainer and set retainer at 935'. TOOH. TIH with tubing and sting into retainer. Establish an injection rate. Squeeze with 75 sacks Class C cement. Leave 35' of cement on top of retainer. TOOH with tubing.
- TIH with wireline set cement retainer and set retainr at 322'. TOOH. TIH with tubing and sting into retainer. Establish circulation. Squeeze with 60 sacks Class C cement from 422-322'. Leave 35' of cement on top of retainer. TOOH with tubing.
- Spot a 15 sack Class C cement plug at surface.
- Install regulation abandonment marker. NOTIFY BLM-CARLSBAD (505-234-5909) AND OCD-

14. I hereby certify that the foregoing is true and correct ARTESIA (505-748-1283) 24 HOURS PRIOR TO COMMENCING PLUGGING

Name (Printed/Typed)  
Rusty Klein

Title  
Operations Technician

Signature

Date  
June 17, 2001

**APPROVED**

**THIS SPACE FOR FEDERAL OR STATE OFFICE USE**

Approved by

Title

JUL 30 2001  
Date

Conditions of approval, if any, are attached. Approval of this notice does not warrant or certify that the applicant holds legal or equitable title to those rights in the subject lease which would entitle the applicant to conduct operations thereon.

Office

GARY GOURLEY  
PETROLEUM ENGINEER


Title 18 U.S.C. Section 1001 and Title 43 U.S.C. Section 1212, make it a crime for any person knowingly and willfully to make to any department or agency of the United States any false, fictitious or fraudulent statements or representations as to any matter within its jurisdiction.

ROSWELL, NM  
JUL 13 01

RECEIVED

WELLNAME: Tract 8A W-11 No 1 FIELD: W L H u  
 LOCATION: Unit letter E, 1650' FNL & 330' FNL, Sec 10, T18s, R 29E Edley Co. N/A  
 GL: 3515' ZERO: \_\_\_\_\_ AGL: \_\_\_\_\_ KB: \_\_\_\_\_  
 SPUD DATE: 8-5-39 COMPLETION DATE: 8-31-39  
 COMMENTS: \_\_\_\_\_


CASING PROGRAM		
SIZE/WT/GR/CONN		DEPTH SET
8 1/4" 24#	372'	
6 5/8" 20#	2401'	
O.H.		2595'

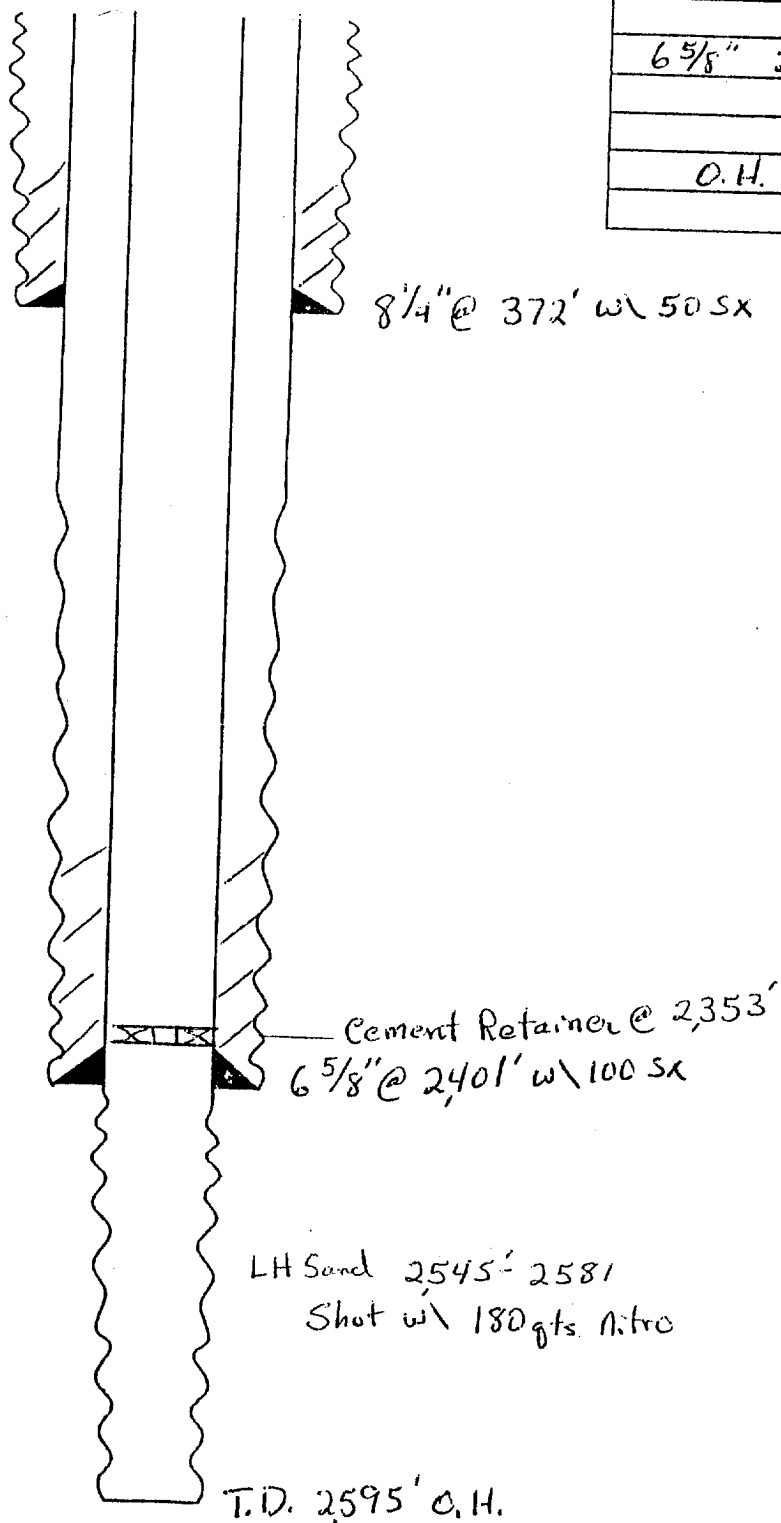

*Tops*  
 Top Salt 372'  
 Base Salt 885'

WELLNAME: Tract 8A Well No 1 FIELD: WLH6  
 LOCATION: Unit Heller E, 1650' FNL { 330' FWL, Sec 10, T18s, R 29E Eddy Co. NM  
 GL: 3515' ZERO: \_\_\_\_\_ AGL: \_\_\_\_\_ KB: \_\_\_\_\_  
 SPUD DATE: 8-5-39 COMPLETION DATE: 8-31-39  
 COMMENTS: \_\_\_\_\_

CASING PROGRAM			DEPTH SET
SIZE	WT/GR/CONN		
8 1/4"	24 #	372'	
6 5/8"	20 #	2401'	
O.H.			2595'

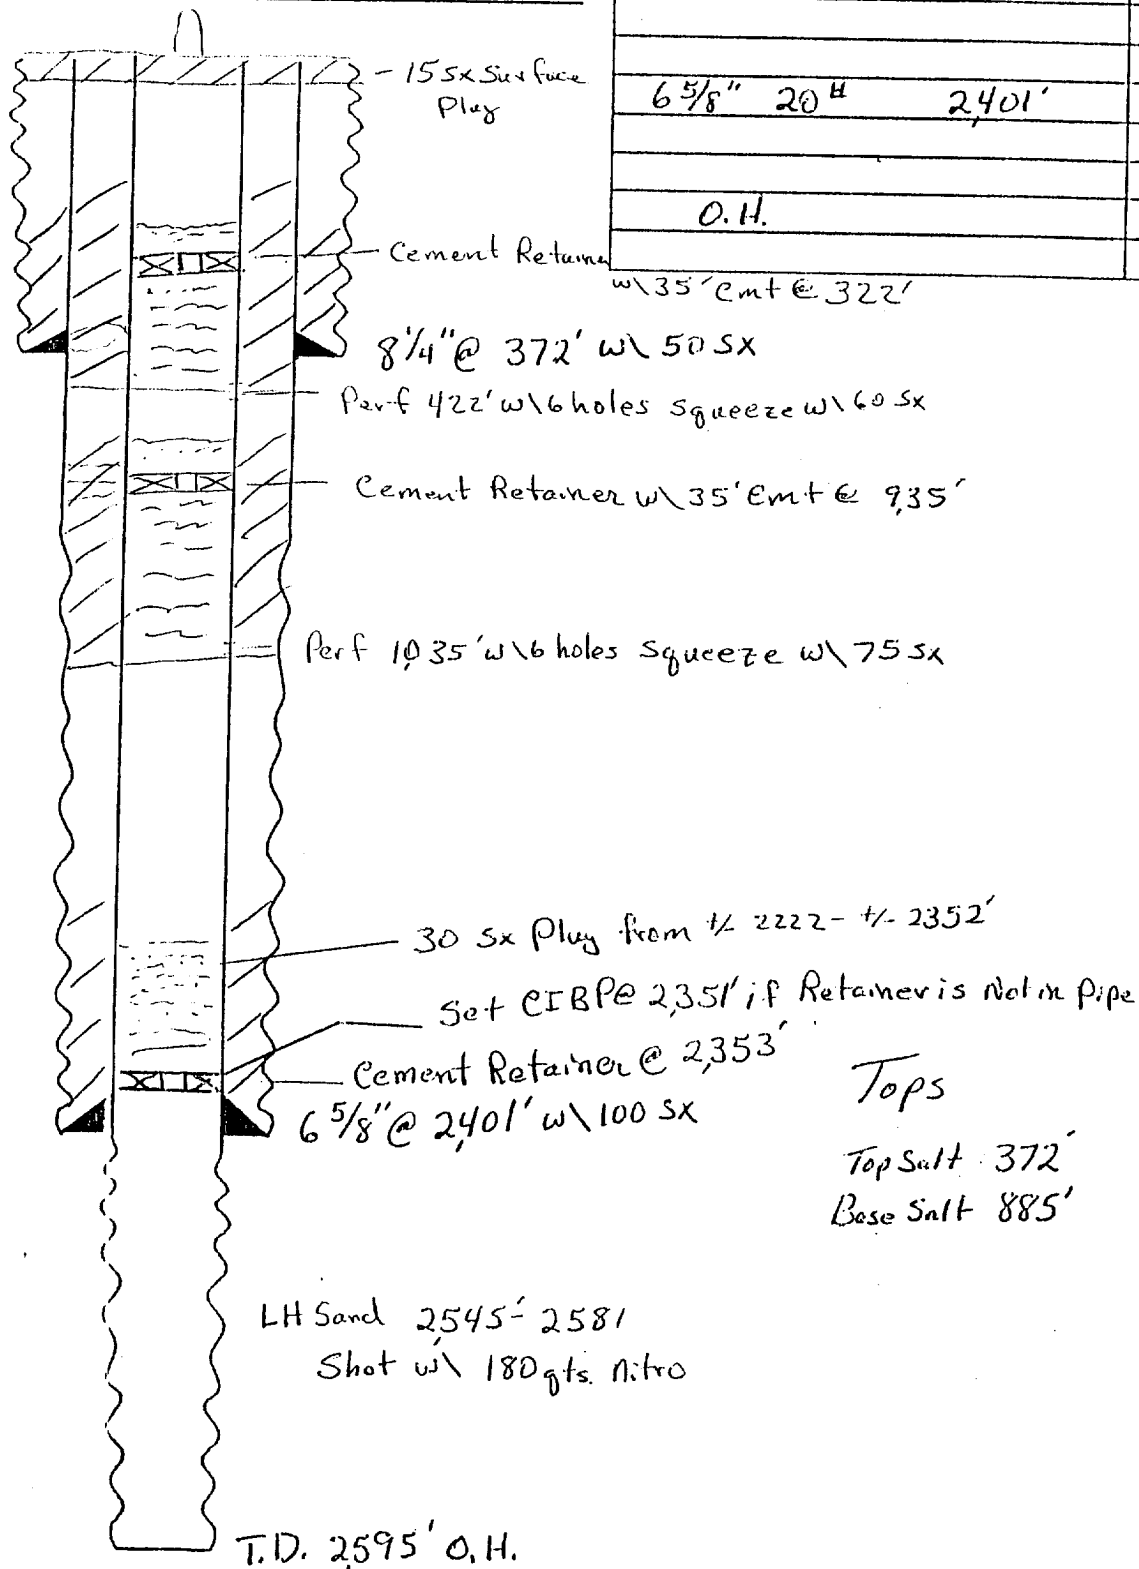

Tops  
 Top Salt 372'  
 Base Salt 885'