

UNITED STATES  
DEPARTMENT OF THE INTERIOR  
BUREAU OF LAND MANAGEMENTFORM APPROVED  
OMB No. 1004-0135  
Expires November 30, 2000**SUNDRY NOTICES AND REPORTS ON WELLS**  
**Do not use this form for proposals to drill or to re-enter an abandoned well. Use Form 3160-3 (APD) for such proposals.****SUBMIT IN TRIPLICATE - Other instructions on reverse side**

## 1. Type of Well

☒ Oil Well ☐ Gas Well ☐ Other

## 2. Name of Operator

Yates Petroleum Corporation

## 3a. Address

105 S. 4th St. - Artesia, NM 88210

## 3b. Phone No. (include area code)

505-748-1471

## 4. Location of Well (Footage, Sec., T., R., M., or Survey Description)

2310' FNL &amp; 1650' FEL of Section 10-T18S-R29E (Unit G, SWNE)

## 5. Lease Serial No.

LC-062072

## 6. If Indian, Allottee or Tribe Name

## 7. If Unit or CA/Agreement, Name and/or No.

## 8. Well Name and No.

GWLHU G4S Unit Tract 17-9

## 9. API Well No.

30-015-03376

## 10. Field and Pool, or Exploratory Area

Loco Hills-Q-GB-SA

## 11. County or Parish, State

Eddy Co., NM

## 12. CHECK APPROPRIATE BOX(ES) TO INDICATE NATURE OF NOTICE, REPORT, OR OTHER DATA

TYPE OF SUBMISSION	TYPE OF ACTION			
<input checked="" type="checkbox"/> Notice of Intent	<input type="checkbox"/> Acidize	<input type="checkbox"/> Deepen	<input type="checkbox"/> Production (Start/Resume)	<input type="checkbox"/> Water Shut-Off
<input checked="" type="checkbox"/> Subsequent Report	<input type="checkbox"/> Alter Casing	<input type="checkbox"/> Fracture Treat	<input type="checkbox"/> Reclamation	<input type="checkbox"/> Well Integrity
<input type="checkbox"/> Final Abandonment Notice	<input type="checkbox"/> Casing Repair	<input type="checkbox"/> New Construction	<input type="checkbox"/> Recomplete	<input type="checkbox"/> Other _____
	<input type="checkbox"/> Change Plans	<input checked="" type="checkbox"/> Plug and Abandon	<input type="checkbox"/> Temporarily Abandon	
	<input type="checkbox"/> Convert to Injection	<input type="checkbox"/> Plug Back	<input type="checkbox"/> Water Disposal	

13. Describe Proposed or Completed Operation (clearly state all pertinent details, including estimated starting date of any proposed work and approximate duration thereof. If the proposal is to deepen directionally or recompleat horizontally, give subsurface locations and measured and true vertical depths of all pertinent markers and zones. Attach the Bond under which the work will be performed or provide the Bond No. on file with BLM/BIA. Required subsequent reports shall be filed within 30 days following completion of the involved operations. If the operation results in a multiple completion or recompletion in a new interval, a Form 3160-4 shall be filed once testing has been completed. Final Abandonment Notices shall be filed only after all requirements, including reclamation, have been completed, and the operator has determined that the site is ready for final inspection.)

Propose to plug and abandon as follows:

1. TIH with wireline set CIBP and set CIBP at 2565'. TOOH. TIH with tubing and tag CIBP. Load hole with plugging mud. Spot a 50 sack Class C cement plug from 2565-2083'. TOOH with tubing.
2. Perforate 5-1/2" casing with 6 holes at 1015' and 6 holes at 461'.
3. TIH with wireline set cement retainer and set retainer at 915'. TIH with tubing and sting into retainer. Establish an injection rate. Squeeze with 75 sacks Class C cement. Leave 35' of cement on top of retainer. TOOH with tubing.
4. TIH with wireline set cement retainer and set retainer at 361'. TOOH. TIH with tubing and sting into retainer. Establish circulation. Squeeze with 60 sacks Class C cement from 461-361'. Leave 10 sacks of cement on top of retainer. TOOH with tubing.
5. Spot a 15 sack Class C cement plug at surface.
6. Install regulation abandonment marker.

NOTIFY BLM-CARLSBAD (505-234-5909) AND OGD-ARTESIA (505-748-1283) 24 HOURS PRIOR TO

## 14. I hereby certify that the foregoing is true and correct

## COMMENCING PLUGGING OPERATIONS

Name (Printed/Typed)

Rusty Klein

Title Operations Technician

Signature

Date July 23, 2001

**THIS SPACE FOR FEDERAL OR STATE OFFICE USE**

## Approved by

Conditions of approval, if any, are attached. Approval of this notice does not warrant or certify that the applicant holds legal or equitable title to those rights in the subject lease which would entitle the applicant to conduct operations thereon.

Title

Date


Office

WELLNAME: Tract 1, Well No. 9 FIELD: W-HU  
 LOCATION: G, 2310' FNL & 1650' FEL, Sec 10, R18S, T29E, Eddy Co NM  
 GL: 3485' ZERO: \_\_\_\_\_ AGL: \_\_\_\_\_ KB: \_\_\_\_\_

SPUD DATE: 10-31-57 COMPLETION DATE: 1-3-58

COMMENTS: Drilled to 3152', Back Filled w/ Rocks  
to 2662' 1/2 PSy Rev to 2647' PMT w/ 755x 2% gel

CASING PROGRAM		
SIZE	WT/GR/CONN	DEPTH SET
8 5/8"	28#	411'
5 1/2"	14#	2647'

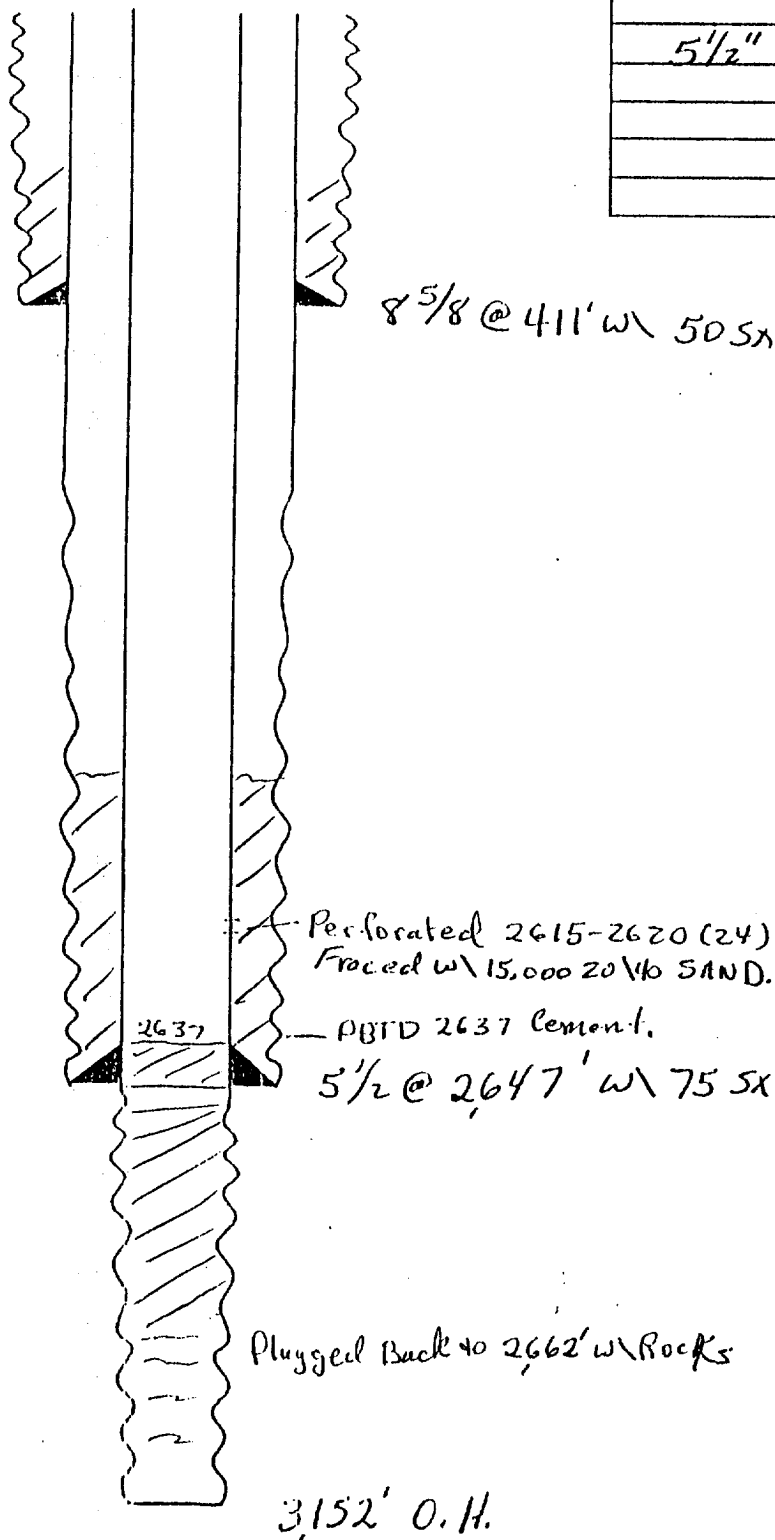


Tops  
 Top of Salt 390'  
 Base of Salt 865'  
 Yates 1,075'  
 Queen 2,110'  
 Loco Hills 2,605'

WELLNAME: Tract 17 well No. 9 FIELD: W.H.  
 LOCATION: G, 2310' FNL 1650' FEL, Sec 10, R18S, T29E, Eddy Co NM  
 GL: 3485' ZERO: \_\_\_\_\_ AGL: \_\_\_\_\_ KB: \_\_\_\_\_

SPUD DATE: 10-31-57 COMPLETION DATE: 1-3-58

COMMENTS: Drilled to 3152', Back Filled w/ Rocks  
to 2662' 5 1/2" Pcs. Run to 2647' CMT w/ 755x 2 1/2" gel

CASING PROGRAM			DEPTH (FEET)
SIZE	WT	GR/CONN	
8 5/8"	28#		411'
5 1/2"	14#		2647'

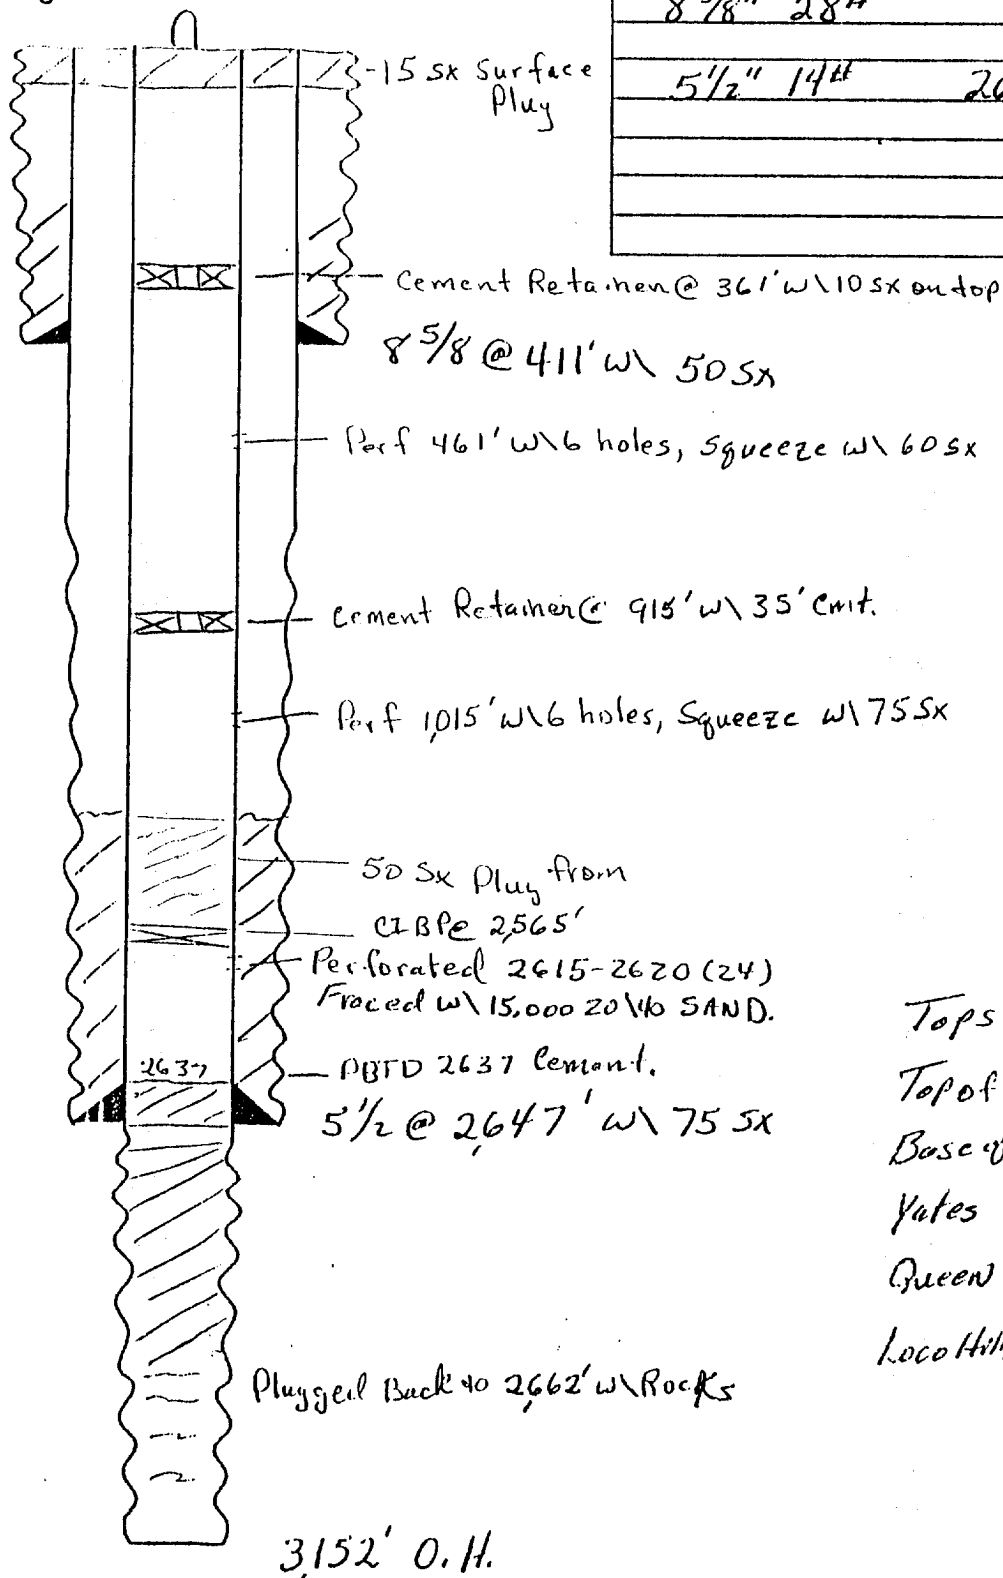

Tops  
 Top of Salt 390'  
 Base of Salt 865'  
 Yates 1,075'  
 Queen 2,110'  
 Loco Hills 2,605'

- SKETCH NOT TO SCALE -

DATE: 3-26-01