

Tract 17 inc No. 9 FIELD: W.H.H.


G, 2310' FNL 1.0 50' FEL, Sec 10, R18S, T27E, Eddy Co NM

5' ZERO: AGL: KB:

DATE: 10-31-57 COMPLETION DATE: 1-3-58

MENTS: Drilled to 3152', Back Filled w/ Rocks
2662' 5/2 Psg. Run to 2647' CMT w/ 75 SX 2% gel

CASING PROGRAM		
SIZE/WT/GR/CONN	DEPTH SET	
8 5/8" 28#	411'	
5 1/2" 14#	2647'	

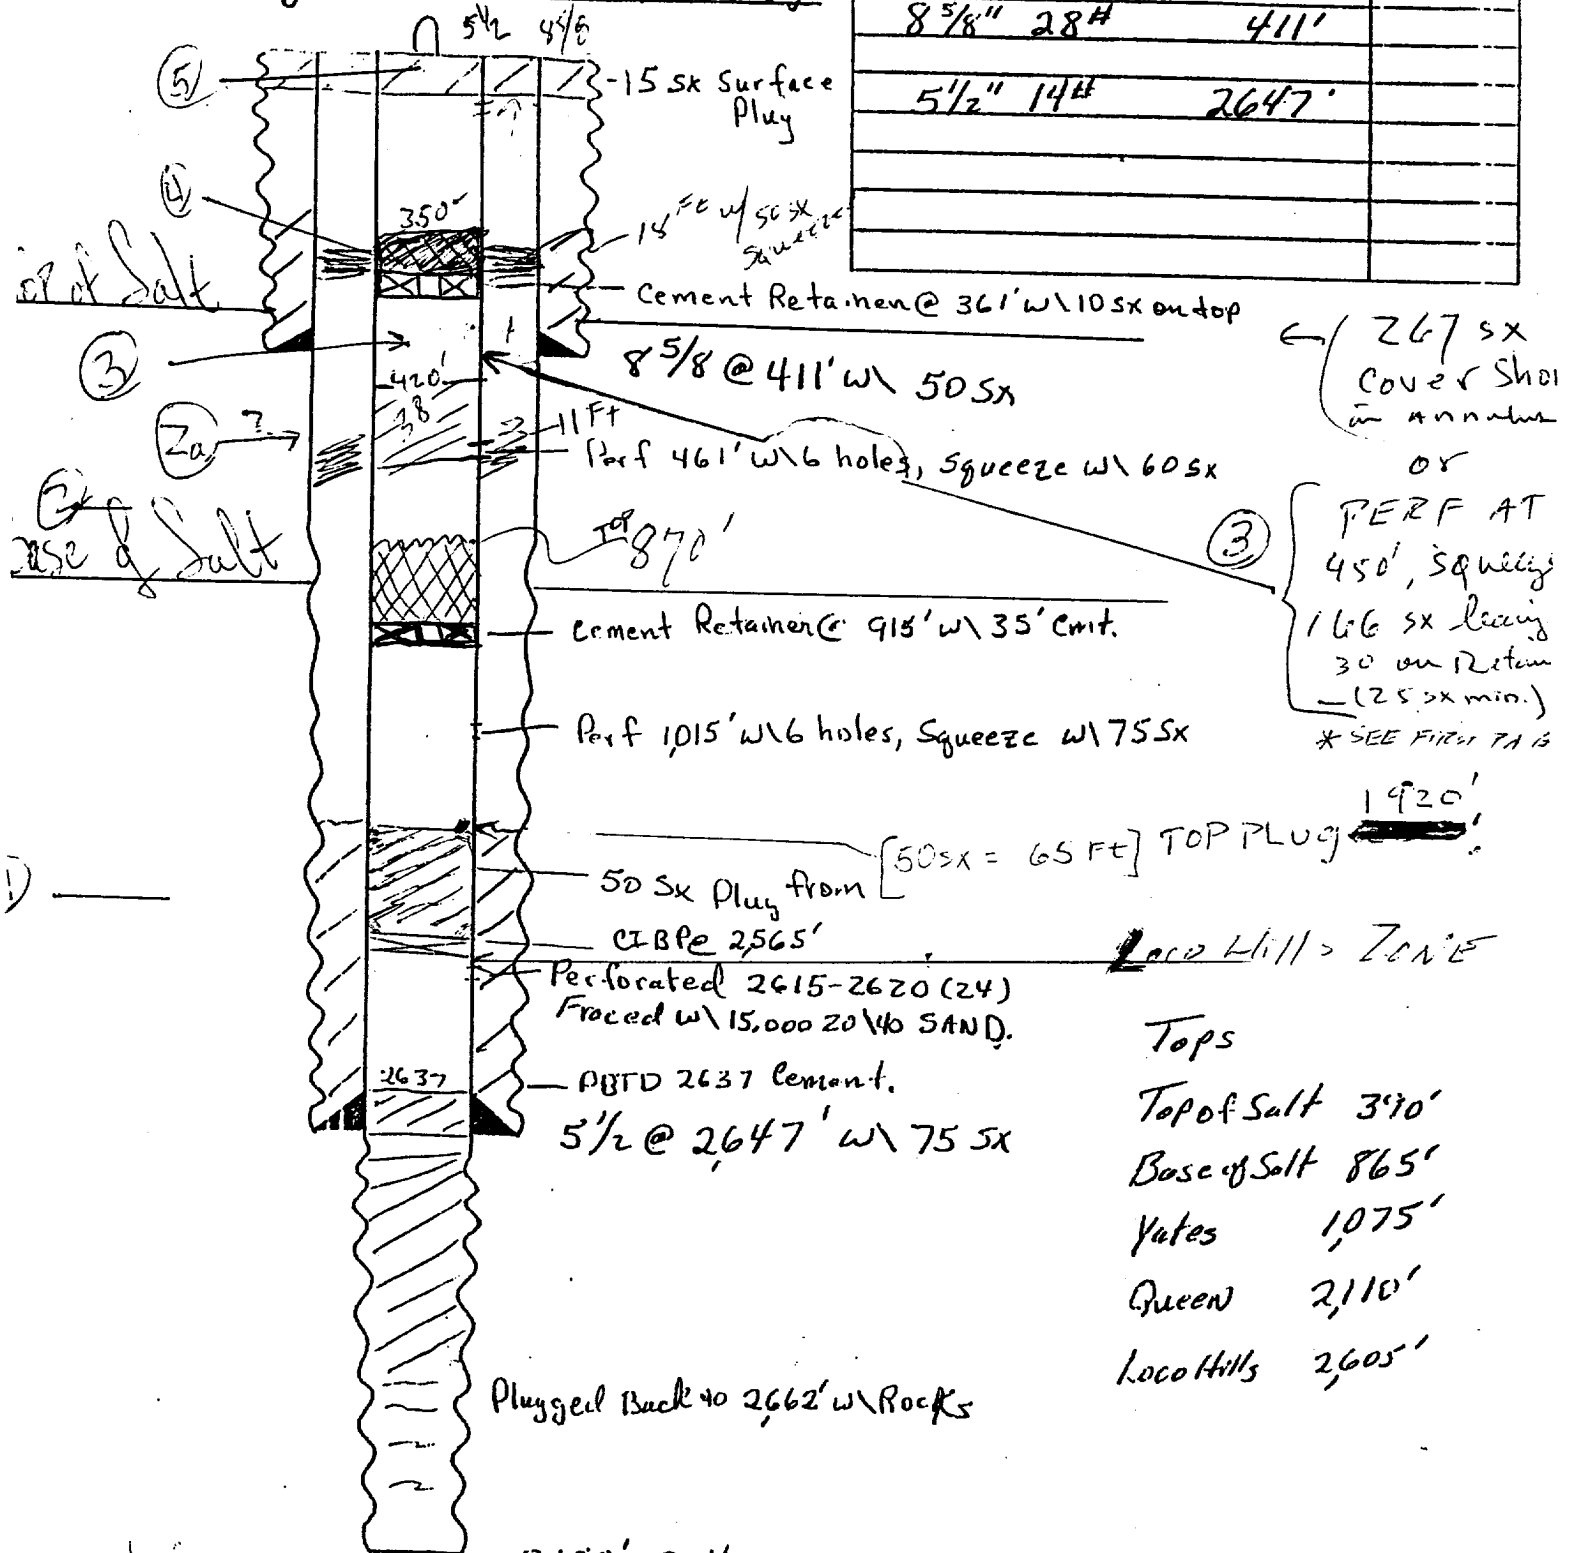

DATE: 3-26-01