

ELLNAME: WLH Tract 6 We #4

FIELD: _____


LOCATION: Unit P, 660' FSL 5660' FEL, Sec 12, T18S, R29E Eddy

GL: _____ ZERO: _____ AGL: _____ KB: _____

SPUD DATE: _____ COMPLETION DATE: _____

COMMENTS: _____

CASING PROGRAM	
SIZE/WT/GR/CONN	DEPTH SET
8 5/8" 375' W\ 50SX	
7" 2646' W\ 100SX	
O.H. 2646-2758	

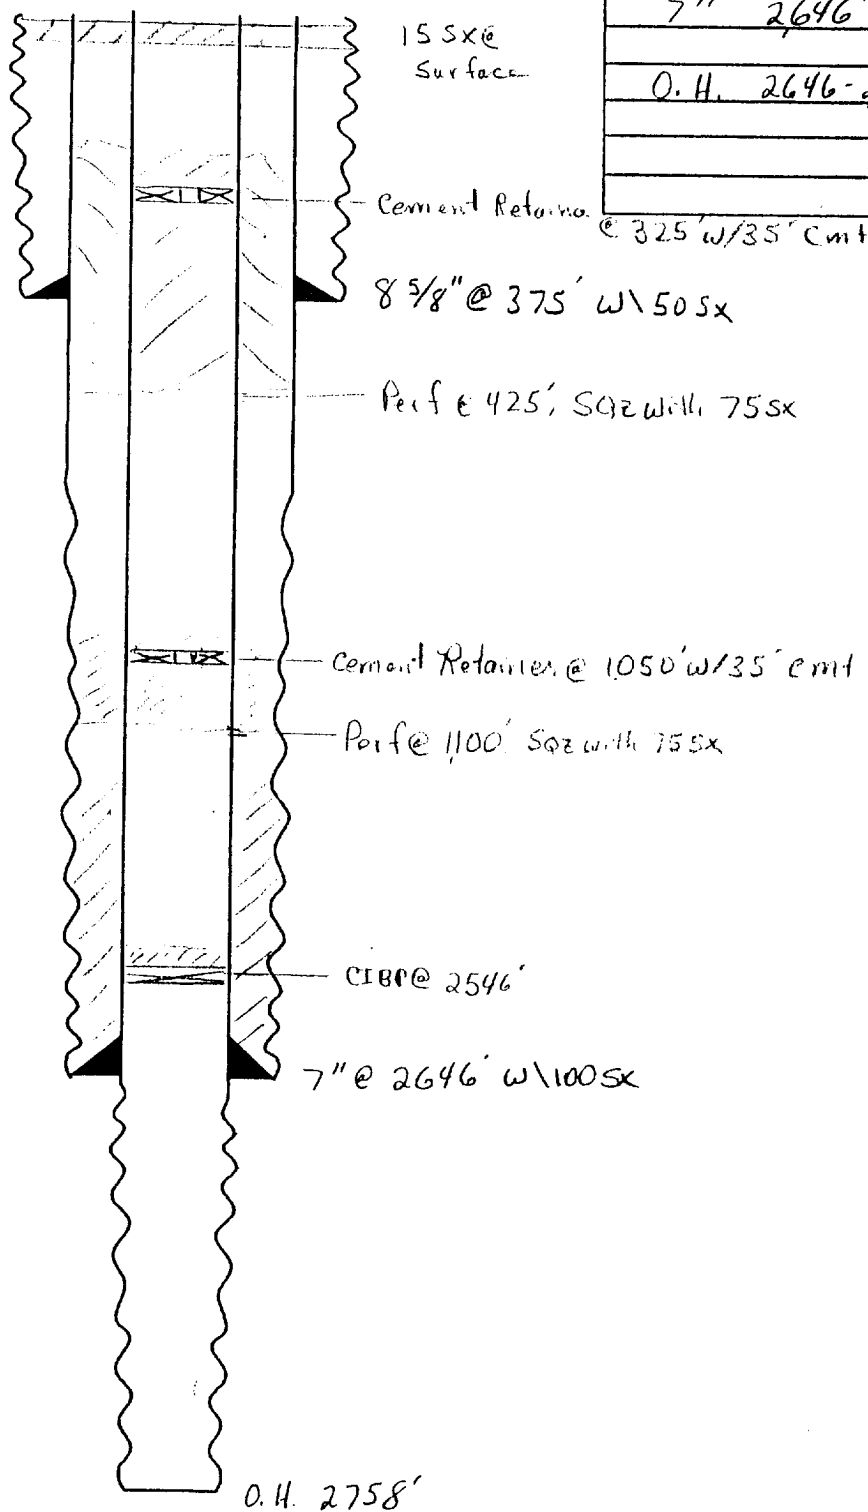

After

Top Salt 350'
Base Salt 1075'
Top Queen 2258'
Base Queen 2282'

- SKETCH NOT TO SCALE -

DATE: 1-20-2000

MH