

UNITED STATES
DEPARTMENT OF THE INTERIOR
BUREAU OF LAND MANAGEMENT

FORM APPROVED
OMB No. 1004-0135
Expires November 30, 2000

SUNDRY NOTICES AND REPORTS ON WELLS
Do not use this form for proposals to drill or re-enter an abandoned well. Use Form 3160-3 (APD) for such proposals.

Artesia, NM 88210-2834

SUBMIT IN TRIPLICATE - Other instructions on reverse side

1. Type of Well <input checked="" type="checkbox"/> Oil Well <input type="checkbox"/> Gas Well <input type="checkbox"/> Other		5. Lease Serial No. LC-0504029A
2. Name of Operator Yates Petroleum Corporation		6. If Indian, Allottee or Tribe Name
3a. Address 105 S. 4th St. - Artesia, NM 88210	3b. Phone No. (include area code) 505-748-1471	7. If Unit or CA/Agreement, Name and/or No.
4. Location of Well (Footage, Sec., T., R., M., or Survey Description) 660' FNL & 2309' FWL of Section 12-T18S-R29E (Unit C, NENW)		8. Well Name and No. WLHU G4S Unit Tract 3-3
		9. API Well No. 30-015-03407
		10. Field and Pool, or Exploratory Area Loco Hills-Q-GB-SA
		11. County or Parish, State Eddy Co., NM

12. CHECK APPROPRIATE BOX(ES) TO INDICATE NATURE OF NOTICE, REPORT, OR OTHER DATA

TYPE OF SUBMISSION	TYPE OF ACTION			
<input checked="" type="checkbox"/> Notice of Intent	<input type="checkbox"/> Acidize	<input type="checkbox"/> Deepen	<input type="checkbox"/> Production (Start/Resume)	<input type="checkbox"/> Water Shut-Off
<input type="checkbox"/> Subsequent Report	<input type="checkbox"/> Alter Casing	<input type="checkbox"/> Fracture Treat	<input type="checkbox"/> Reclamation	<input type="checkbox"/> Well Integrity
<input type="checkbox"/> Final Abandonment Notice	<input type="checkbox"/> Casing Repair	<input type="checkbox"/> New Construction	<input type="checkbox"/> Recomplete	<input type="checkbox"/> Other
	<input type="checkbox"/> Change Plans	<input checked="" type="checkbox"/> Plug and Abandon	<input type="checkbox"/> Temporarily Abandon	
	<input type="checkbox"/> Convert to Injection	<input type="checkbox"/> Plug Back	<input type="checkbox"/> Water Disposal	

13. Describe Proposed or Completed Operation (clearly state all pertinent details, including estimated starting date of any proposed work and approximate duration thereof. If the proposal is to deepen directionally or recompleat horizontally, give subsurface locations and measured and true vertical depths of all pertinent markers and zones. Attach the Bond under which the work will be performed or provide the Bond No. on file with BLM/BIA. Required subsequent reports shall be filed within 30 days following completion of the involved operations. If the operation results in a multiple completion or recompleat in a new interval, a Form 3160-4 shall be filed once testing has been completed. Final Abandonment Notices shall be filed only after all requirements, including reclamation, have been completed, and the operator has determined that the site is ready for final inspection.)

Propose to plug and abandon as follows:

NOTE: There is a junked packer at 2542'.

1. TOOH with 2-7/8" tubing.
2. TIH with wireline set CIBP and set CIBP at 2488'. TOOH. TIH with tubing and tag CIBP. Load hole with plugging mud. Spot a 30 sack Class C cement plug from 2488-2338'. TOOH.
3. Perforate 7" casing with 6 holes at 1225' and 6 hole at 350'.
4. TIH with wireline set cement retainer and set retainer at 1160'. TOOH. TIH with tubing and sting into retainer. Establish an injection rate. Squeeze with 75 sacks Class C cement. Leave 35' of cement on top of retainer. TOOH with tubing.
5. TIH with wireline set cement retainer and set retainer at 250'. TOOH. TIH with tubing and sting into retainer. Establish circulation. Squeeze with 300 sacks of Class C cement from 350' to surface. Leave 40 sacks of cement on top of retainer. TOOH with tubing.

14. I hereby certify that the foregoing is true and correct
Name (Printed/Typed)

CONTINUED ON NEXT PAGE:

Name (Printed/Typed) Rusty Klein		Title Operations Technician
Signature <i>Rusty Klein</i>		Date June 11, 2001
THIS SPACE FOR FEDERAL OR STATE OFFICE USE		
Approved by		Title
Conditions of approval, if any, are attached. Approval of this notice does not warrant or certify that the applicant holds legal or equitable title to those rights in the subject lease which would entitle the applicant to conduct operations thereon.		Office
		Date

APPROVED

JUL 17 2001

GARY GOURLEY
PETROLEUM ENGINEER

Title 18 U.S.C. Section 1001 and Title 43 U.S.C. Section 1212, make it a crime for any person knowingly and willfully to make to any department or agency of the United States any false, fictitious or fraudulent statements or representations as to any matter within its jurisdiction.

RECEIVED
JUL 13 01
SLM
ROSWELL, NM

YATES PETROLEUM CORPORATION
WLHU G4S Unit Tract 3-3
Section 12-T18S-R29E
Eddy County, New Mexico

SUNDRY NOTICE CONTINUED:

6. Spot a 10 sack Class C cement plug at surface.
7. Install regulation abandonment marker.

NOTIFY BLM-CARLSBAD (505-234-5909) AND OCD-ARTESIA (505-748-1283) 24 HOURS PRIOR TO
COMMENCING PLUGGING OPERATIONS


A handwritten signature in black ink, appearing to read "Rusty Klein", is written over a horizontal line.

Rusty Klein
Operations Technician
June 11, 2001

WELLNAME: WLHU Trac. Well # 3 FIELD: _____
 LOCATION: C, 660 FNL'S 2309 FUL Sec 12, T18S, R29E Eddy
 GL: 3516 ZERO: _____ AGL: _____ KB: _____
 SPUD DATE: 9-30-48 COMPLETION DATE: 11-23-48
 COMMENTS: One String of Pipe

CASING PROGRAM			DEPTH SET
SIZE	WT	GR/CONN	
7"	2588	100Sk	
	D.H.	2823	

Before

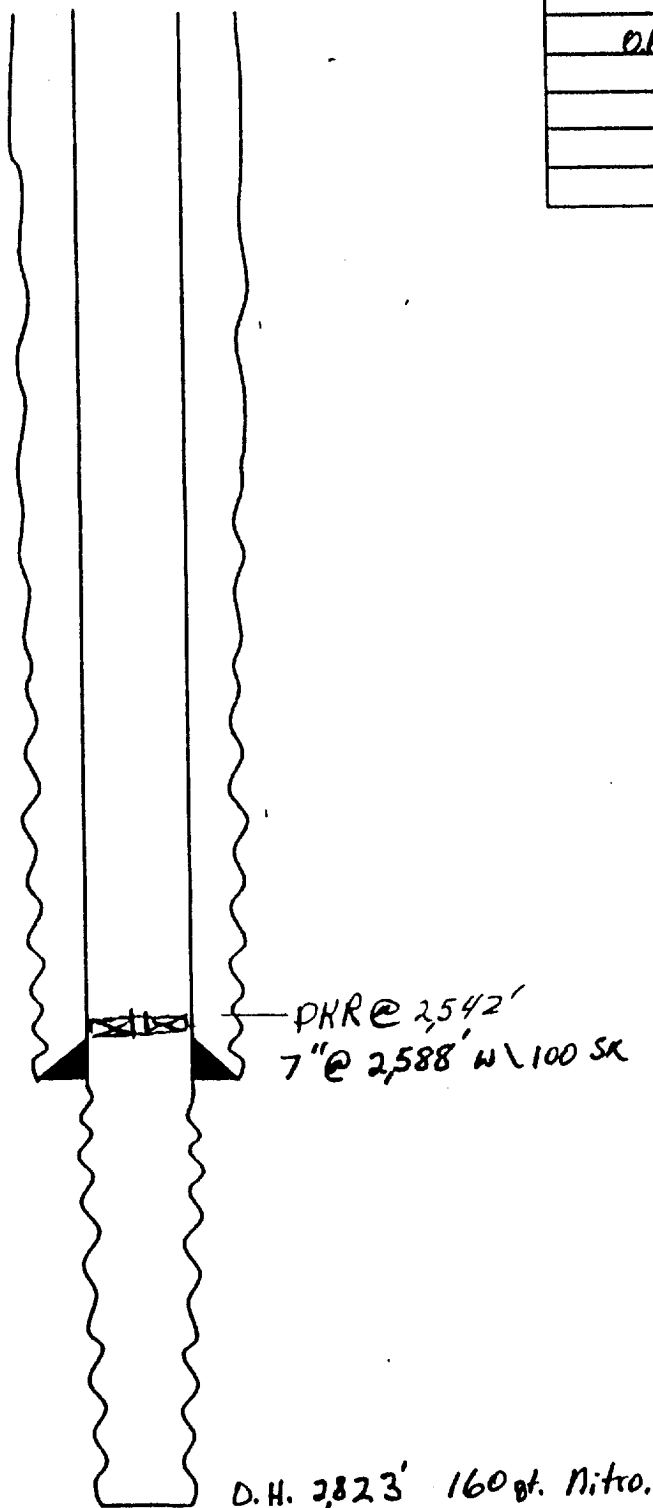

Top Salt 365'
 Base Salt 1125'


- SKETCH NOT TO SCALE -

DATE: _____

WELLNAME: WLHU Tract, Well # 3 FIELD: _____
 LOCATION: C, 660 FNL'S 2309 FUL Sec 12, T18S, R29E Eddy
 GL: 3516 ZERO: _____ AGL: _____ KB: _____
 SPUD DATE: 9-30-48 COMPLETION DATE: 11-23-48
 COMMENTS: One string of Pipe

CASING PROGRAM			DEPTH SET
SIZE	WT	GR/CONN	
7"	2588	1005x	

After

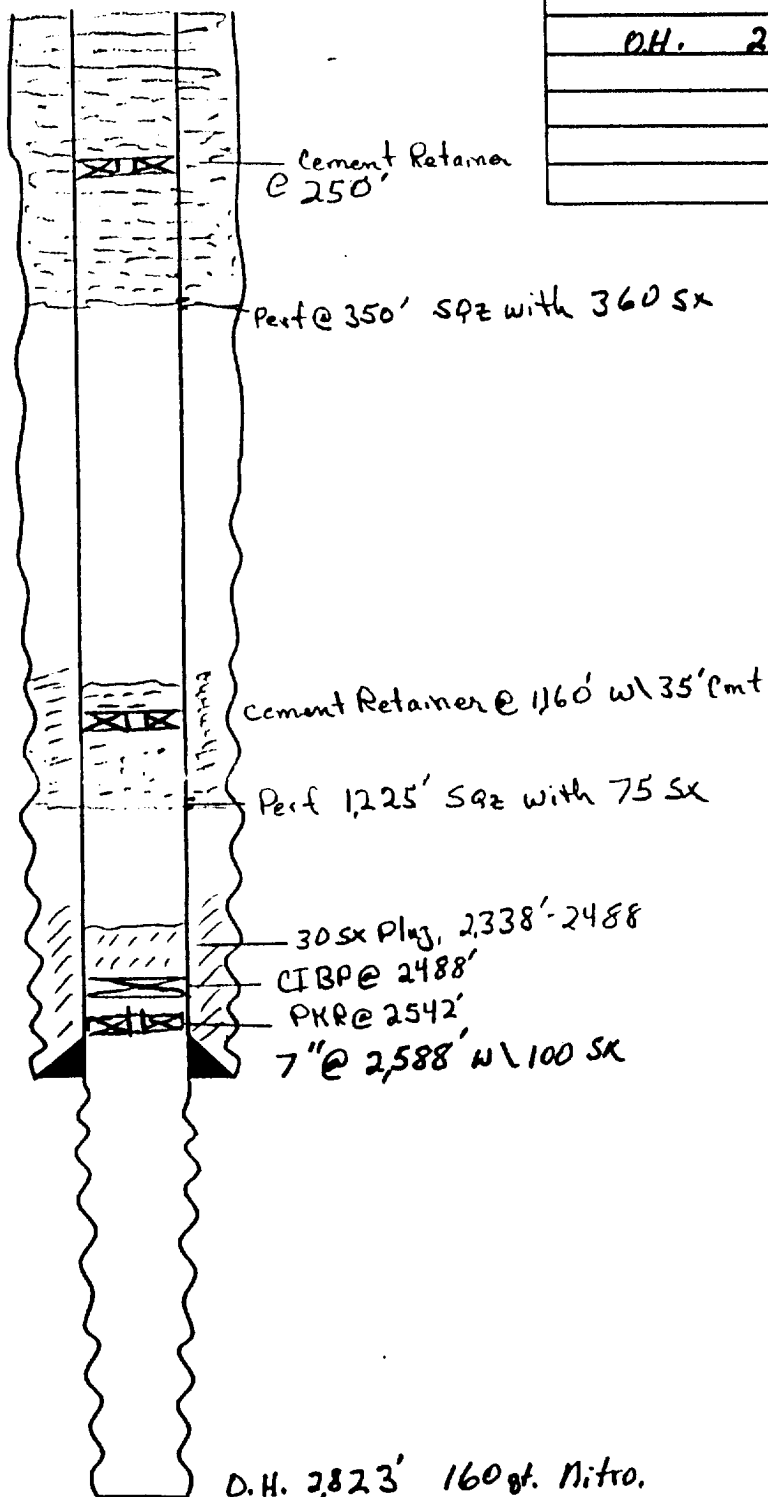

Top Salt 365'
 Base Salt 1125'

D.H. 2823' 160 lb. Nitro.

- SKETCH NOT TO SCALE -

DATE: _____